


Proposed lockable bike storage, accessed at lower level.

- Proposed extension to form kitchen dining space with link to lower garden area.


3 panel sliding, glazed doors.

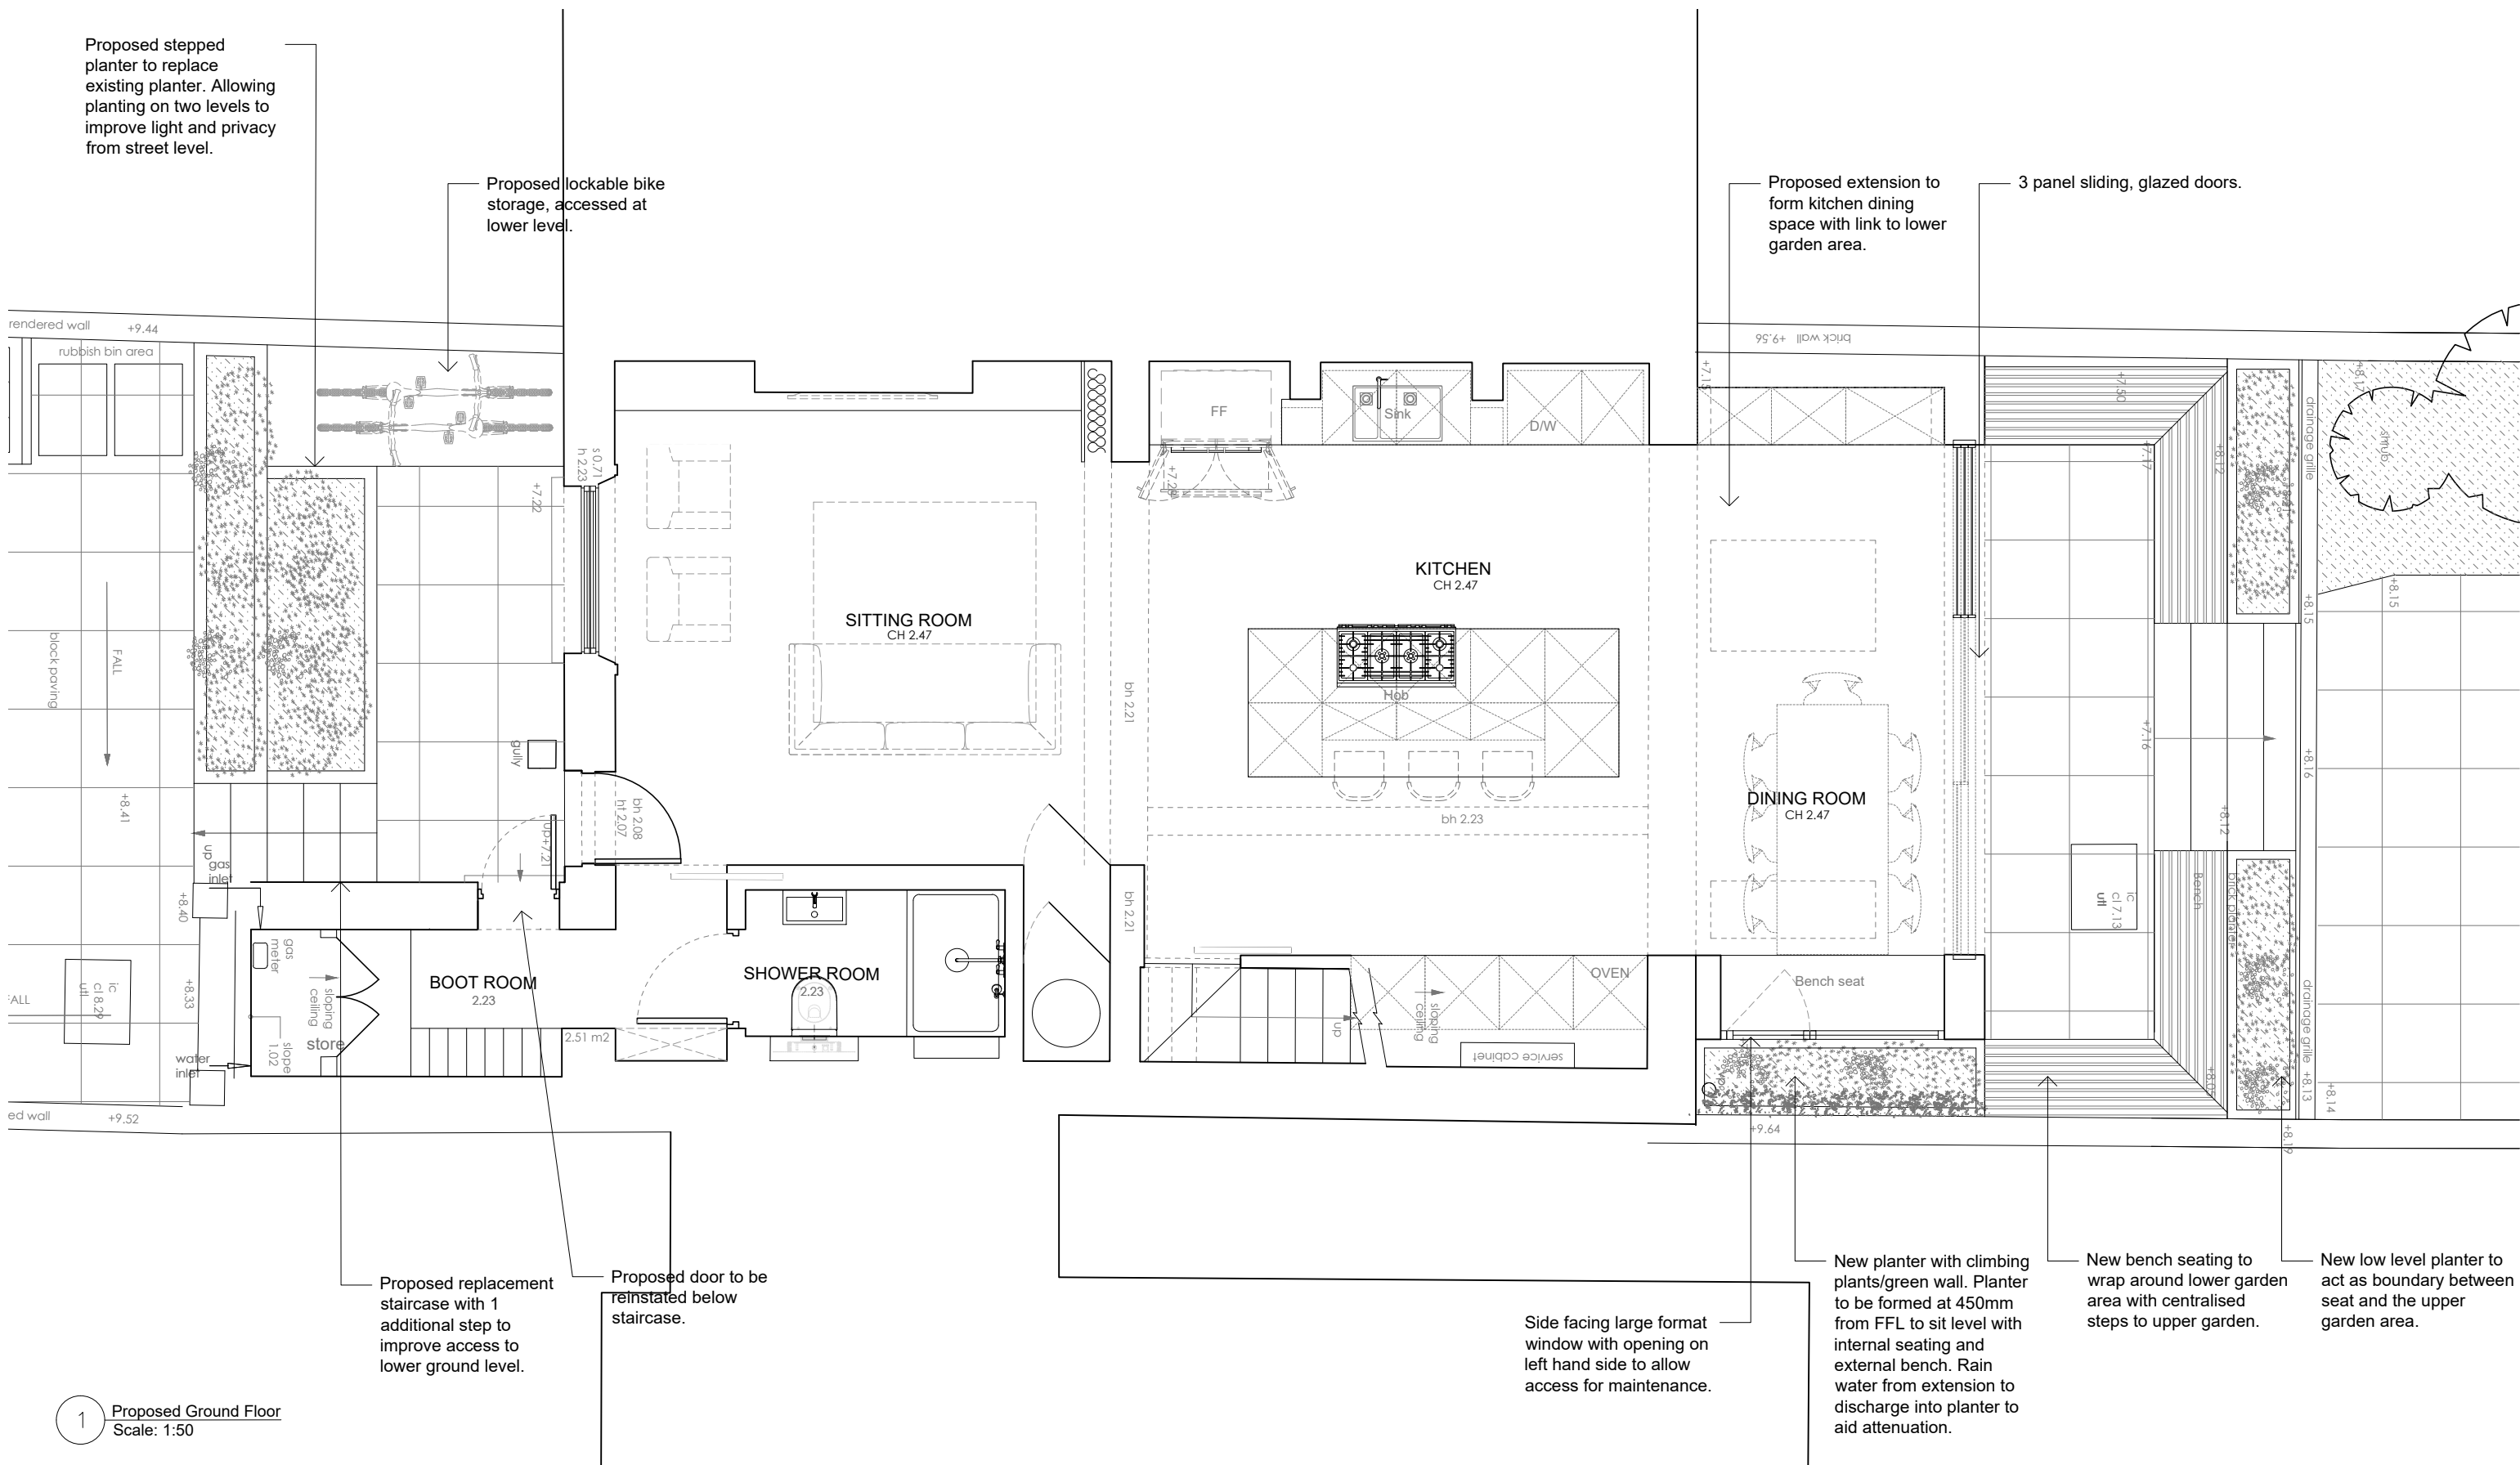

1) Proposed Ground Floor  
Scale: 1:50

**PLANNING**  
**NOT FOR CONSTRUCTION**



					
				<b>Robert Maxwell</b> 3rd Floor 14 Clerkenwell Green London. EC1R 0DP +44 (0) 203 457 5864 <a href="mailto:r.maxwell@maxwellandcompany.co.uk">r.maxwell@maxwellandcompany.co.uk</a> <a href="http://www.maxwellandcompany.co.uk">www.maxwellandcompany.co.uk</a>	
23.01.2023	01	Planning amendments			
30.09.2022	00	Planning			
Date	Rev.	Description			
project title	:	104 Belsize Road, NW6 4BG		All drawings to be read in conjunction with structural engineers drawings, specifications, structural report, and M&E drawings.	
scale	:	1:50/A3		Do not scale.	
drawing no.	:	BeR.PP.201		All dimensions are to be checked on site.	
revision no.	:	01		Discrepancies to be notified to the architect	
status	:	Planning		Copyright of this drawing remains with the architect.	
date	:	24.01.2023			