



SECTION THROUGH NEW MOE DOOR

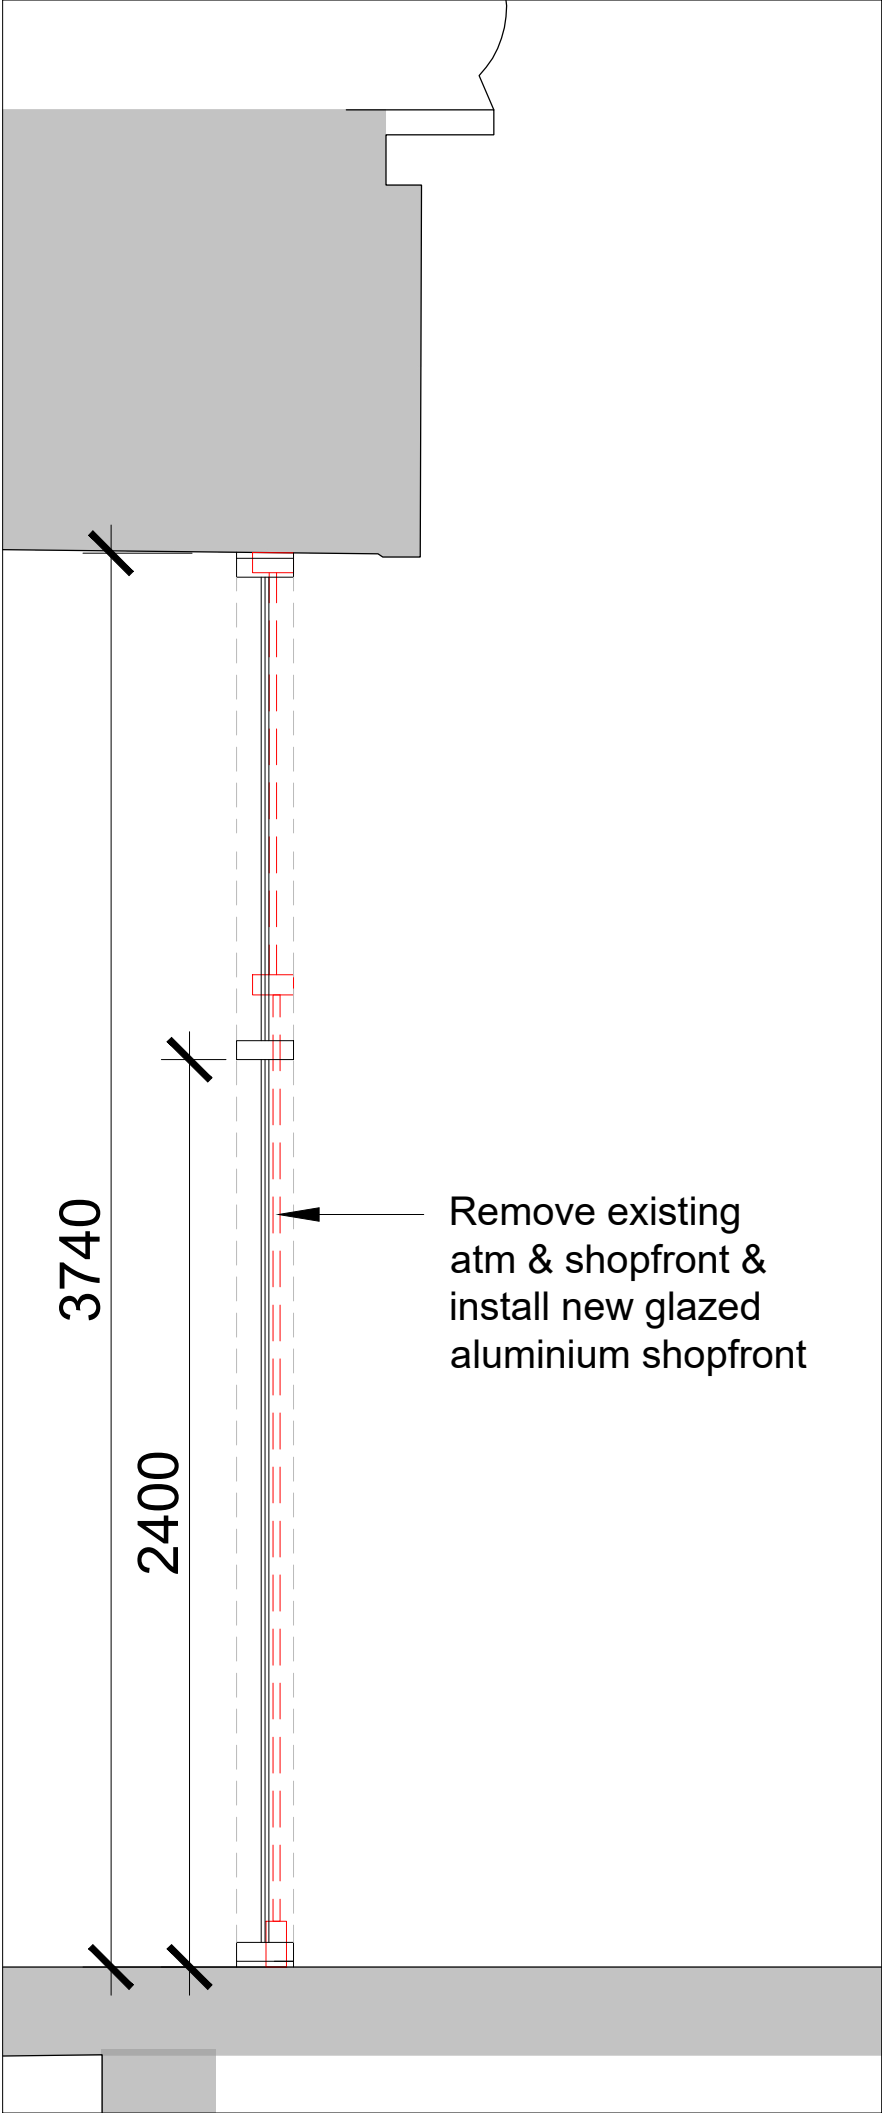

SECTION THROUGH NEW SHOPFRONT

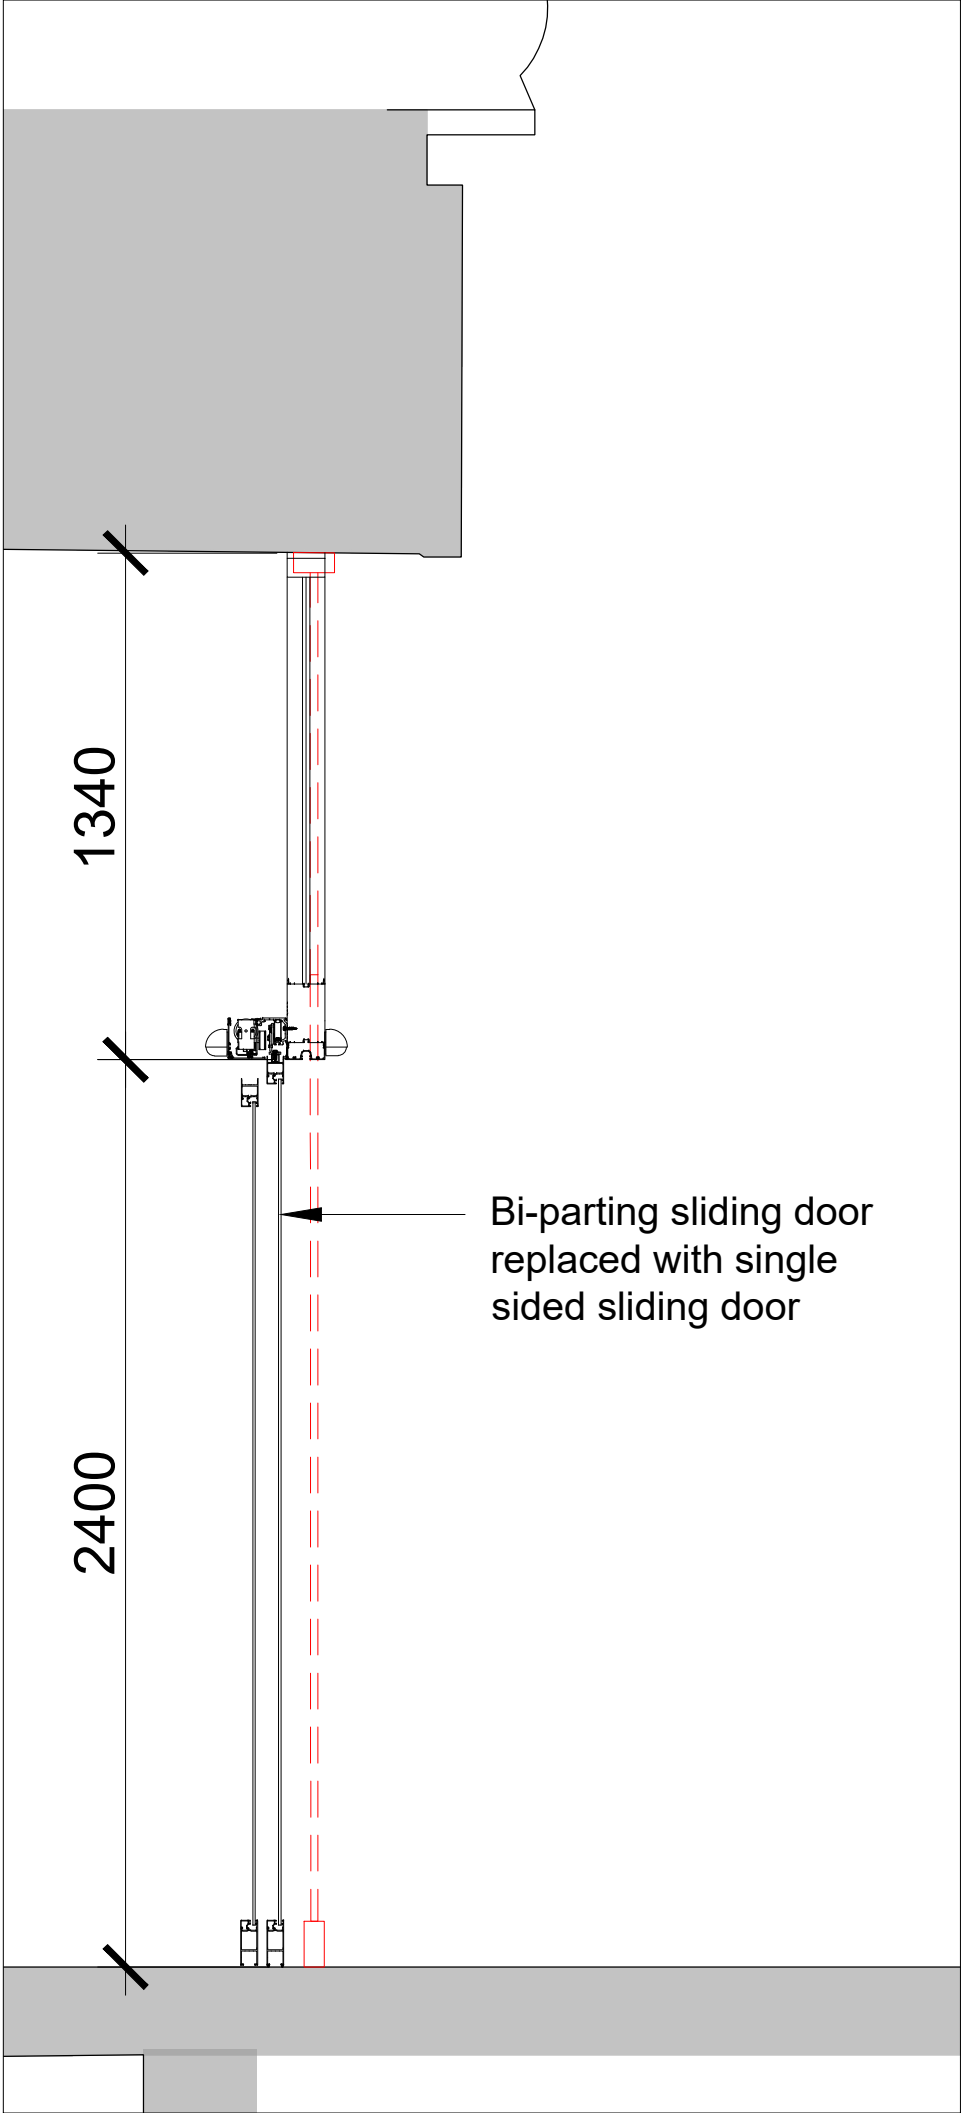

SECTION THROUGH NEW ENTRANCE DOORS