


SECTION C - 1:10
TYPICAL SECTION THROUGH KITCHEN UNITS

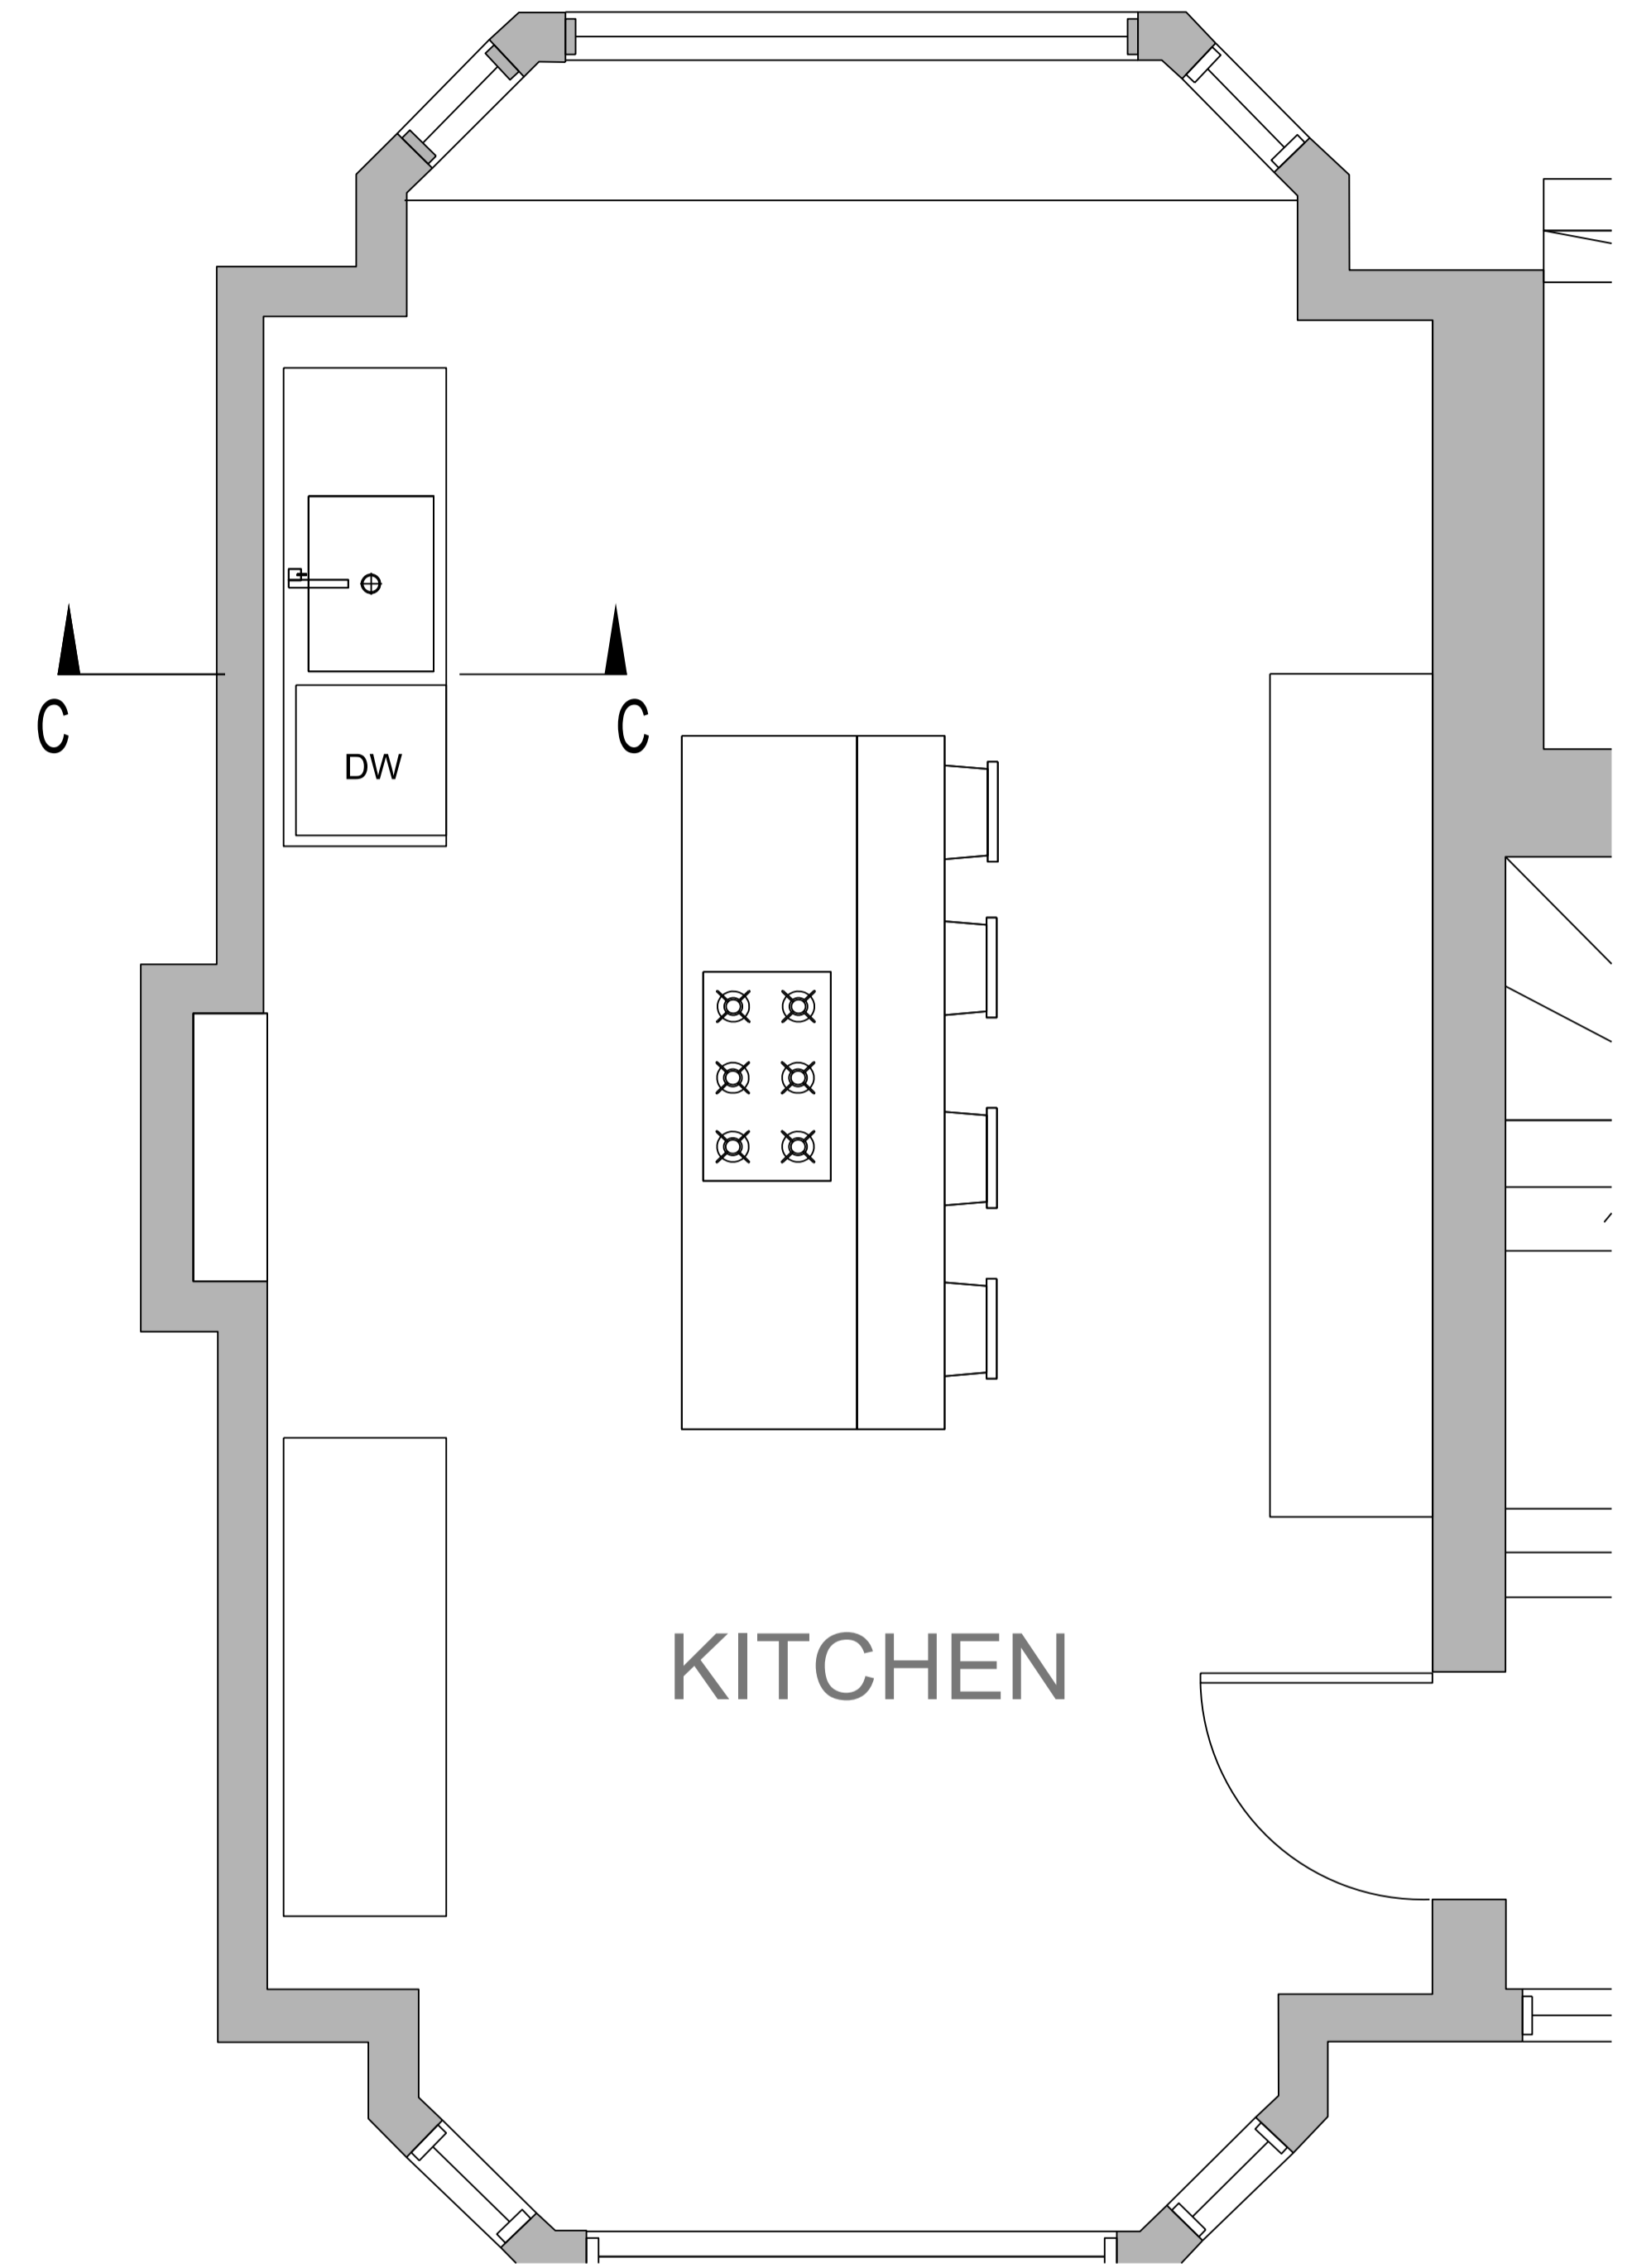

KITCHEN PLAN
1:25

KIRKHAM SHEIDOW ARCHITECTS 38 SWAN STREET BOXFORD SUDBURY SUFFOLK CO10 5NZ TEL 01787 211670 MOBILE 07976 298123 e-mail design@kirkhamsheward.co.uk	
PROJECT	6 GAINSBOROUGH GARDENS LONDON NW3 1BJ
TITLE	GENERAL REDECORATION WITH MINOR INTERNAL ALTERATIONS KITCHEN DETAILS
SCALES	1:10, 1:25
DATE	OCTOBER 2022
NUMBER	2216/05 A
REVISIONS	A. 28-02-23