


JOB NO 2227	DWG NO 500	REV /
-----------------------	----------------------	-----------------

REVISION	DATE	DWN CHK


This drawing is the property of DVA Ventures Limited. Copyright and design rights are reserved by them and the drawing is issued on the condition that it is DVA Ventures Limited.

DO NOT SCALE DRAWINGS. Figured dimensions to take preference over those scaled. All dimensions to be checked on site before commencement of any work or shop drawings. This drawing is to be read in conjunction with the specification when existing. Any discrepancies should be brought to the attention of the Architect / Designer.


POSSIBLE PAVEMENT LICENSE
233 SQ.FT / 31 SQ.M
28 COVERS

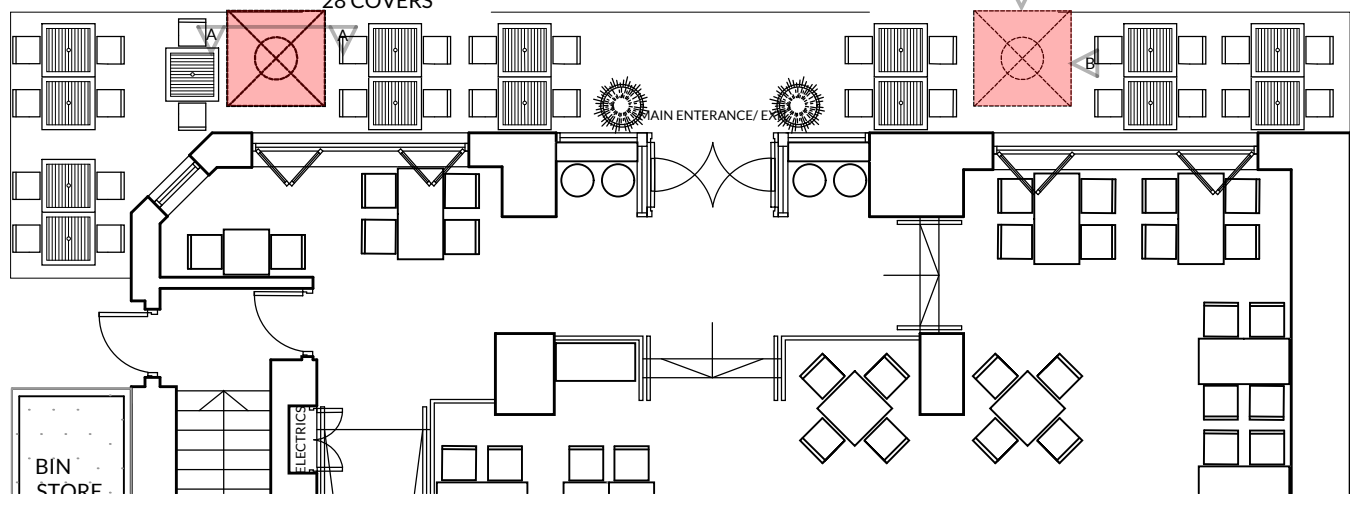


1
012 LOCATION PLAN
SCALE 1:100

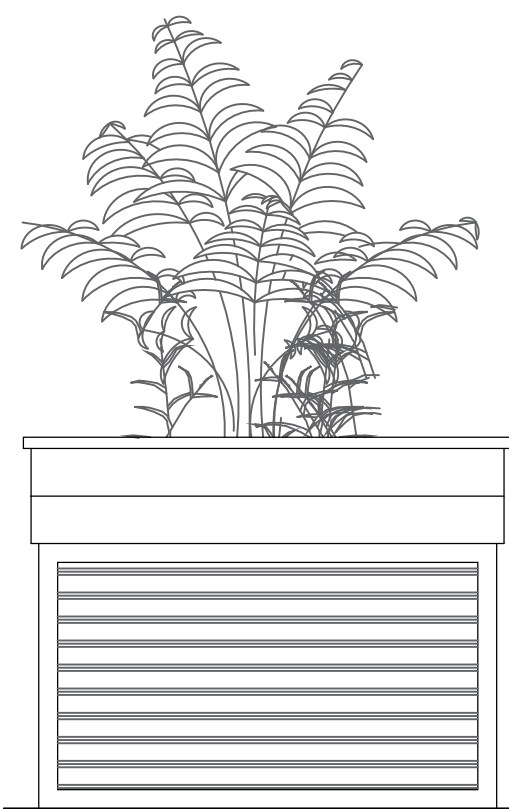

2
012 ELEVATION A
SCALE 1:20

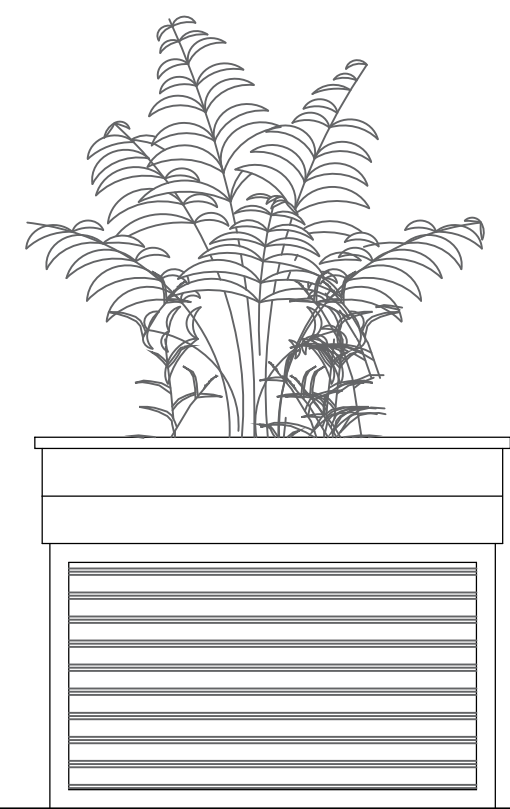

3
012 ELEVATION B
SCALE 1:20

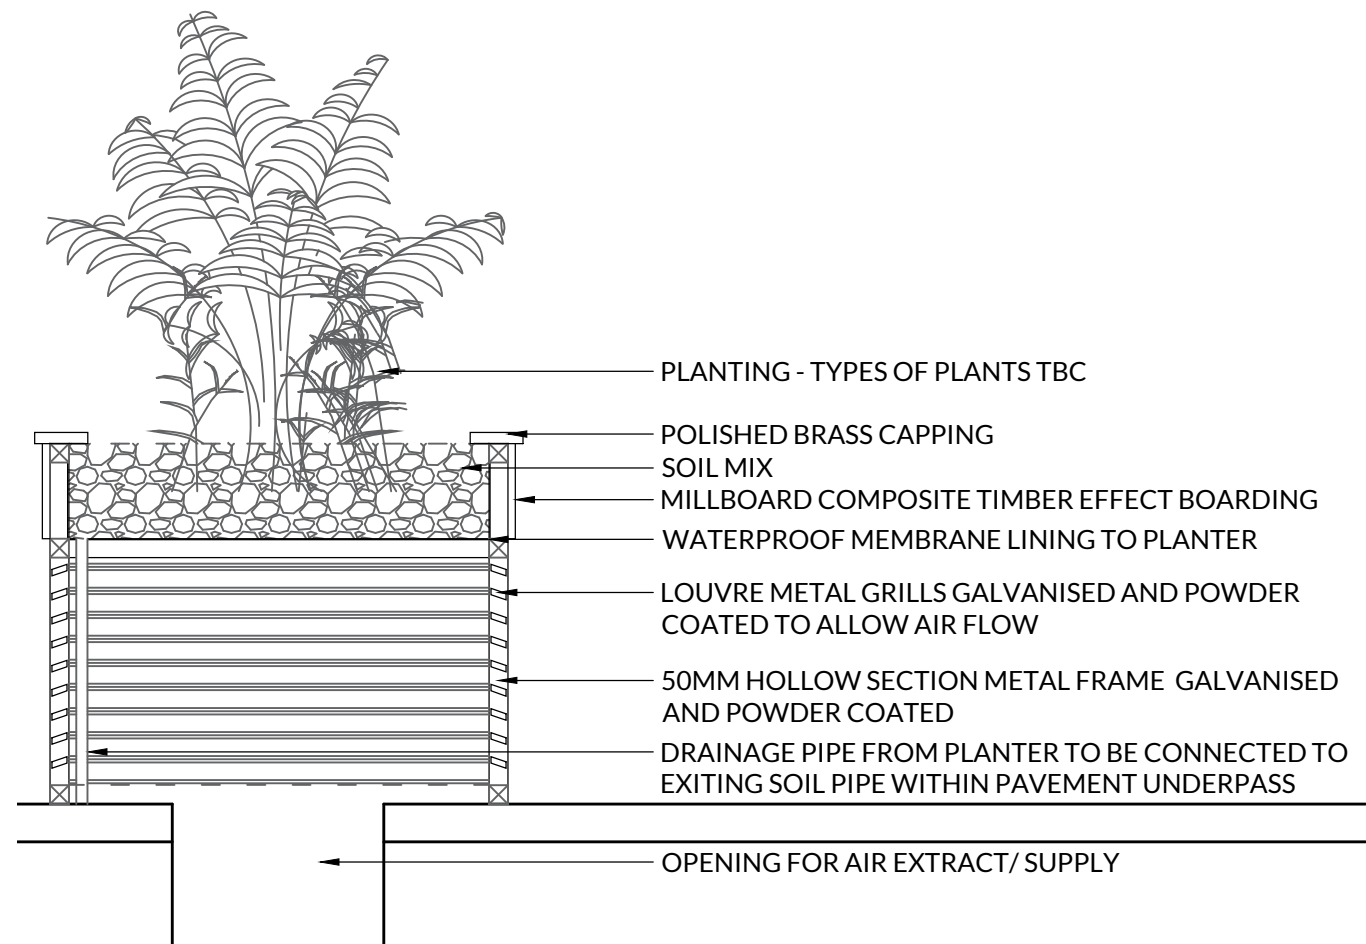

4
012 SECTION A-A
SCALE 1:20

- PLANTING - TYPES OF PLANTS TBC
- POLISHED BRASS CAPPING
- SOIL MIX
- MILLBOARD COMPOSITE TIMBER EFFECT BOARDING
- WATERPROOF MEMBRANE LINING TO PLANTER
- LOUVRE METAL GRILLS GALVANISED AND POWDER COATED TO ALLOW AIR FLOW
- 50MM HOLLOW SECTION METAL FRAME GALVANISED AND POWDER COATED
- DRAINAGE PIPE FROM PLANTER TO BE CONNECTED TO EXITING SOIL PIPE WITHIN PAVEMENT UNDERPASS
- OPENING FOR AIR EXTRACT/ SUPPLY

D|V Architects
Interiors | Design | Delivery
RIBA #
Hallcourt House, 8 Hallcourt Crescent,
Cannock, Staffordshire WS11 0AB
Telephone: 01543 547 877
Email: studio@dva-architects.co.uk

CLIENT
wetherspoon

PROJECT
**THE SOPHISTICATES
EUSTON
PN. 7618**

DRAWING TITLE
**GROUND FLOOR:
PLANTER DETAIL**

SCALE
AS NOTED @ A3

DATE 05.01.2023	DRAWN BY GS	CHECKED BY SW
--------------------	----------------	------------------

STATUS
PRELIMINARY

JOB NO 2227	DWG NO 500	REV /
-----------------------	----------------------	-----------------