




Location Plan Scale 1:1250

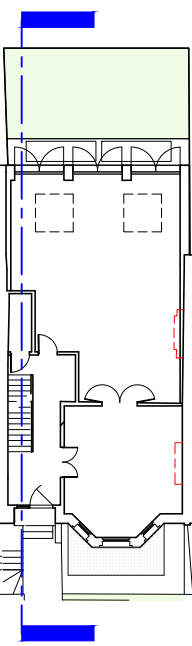

Planning

Revisions

Ko Architects
2/F, 7 Mulgrave Chambers
26-28 Mulgrave Road | Sutton SM2 6LE
T 020 8780 3397
E postbox@koandpartners.co.uk

Client: **J Faith**
Project: **20 Howitt Road, London, NW3 4LL**
Dwg: **LOCATION PLAN, PROPOSED SECTION B**

Dwg No: **522-A06**
Date: **FEB 2023**
Scale: **1:50 @A1**

Revision: -