




Location Plan Scale 1:1250



1 Existing Section A 0 1 3m

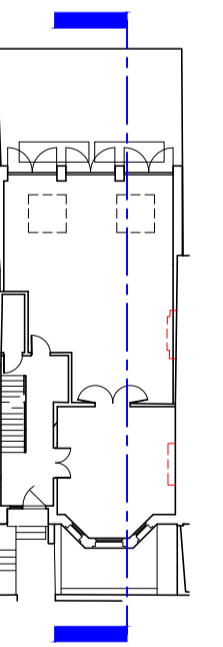

**Planning (Preliminary)**

Revisions

**Ko Architects**  
 2/F, 7 Mulgrave Chambers  
 26-28 Mulgrave Road | Sutton SM2 6LE  
 T 020 8780 3397  
 E postbox@koandpartners.co.uk

Client: **J Faith**  
 Project: **20 Howitt Road, London, NW3 4LL**  
 Dwg: **LOCATION PLAN, EXISTING SECTION A**

Dwg No: **522-E04** Revision: -  
 Date: **OCT 2022**  
 Scale: **1:50 @A1**