

REVISION:

DWG No: 274 - 600


Proposed Context Elevations

9 PARKWAY

FEB 23


PURPOSE OF ISSUE:

_{@ A1} 1:200 _{@ A3} 1:400

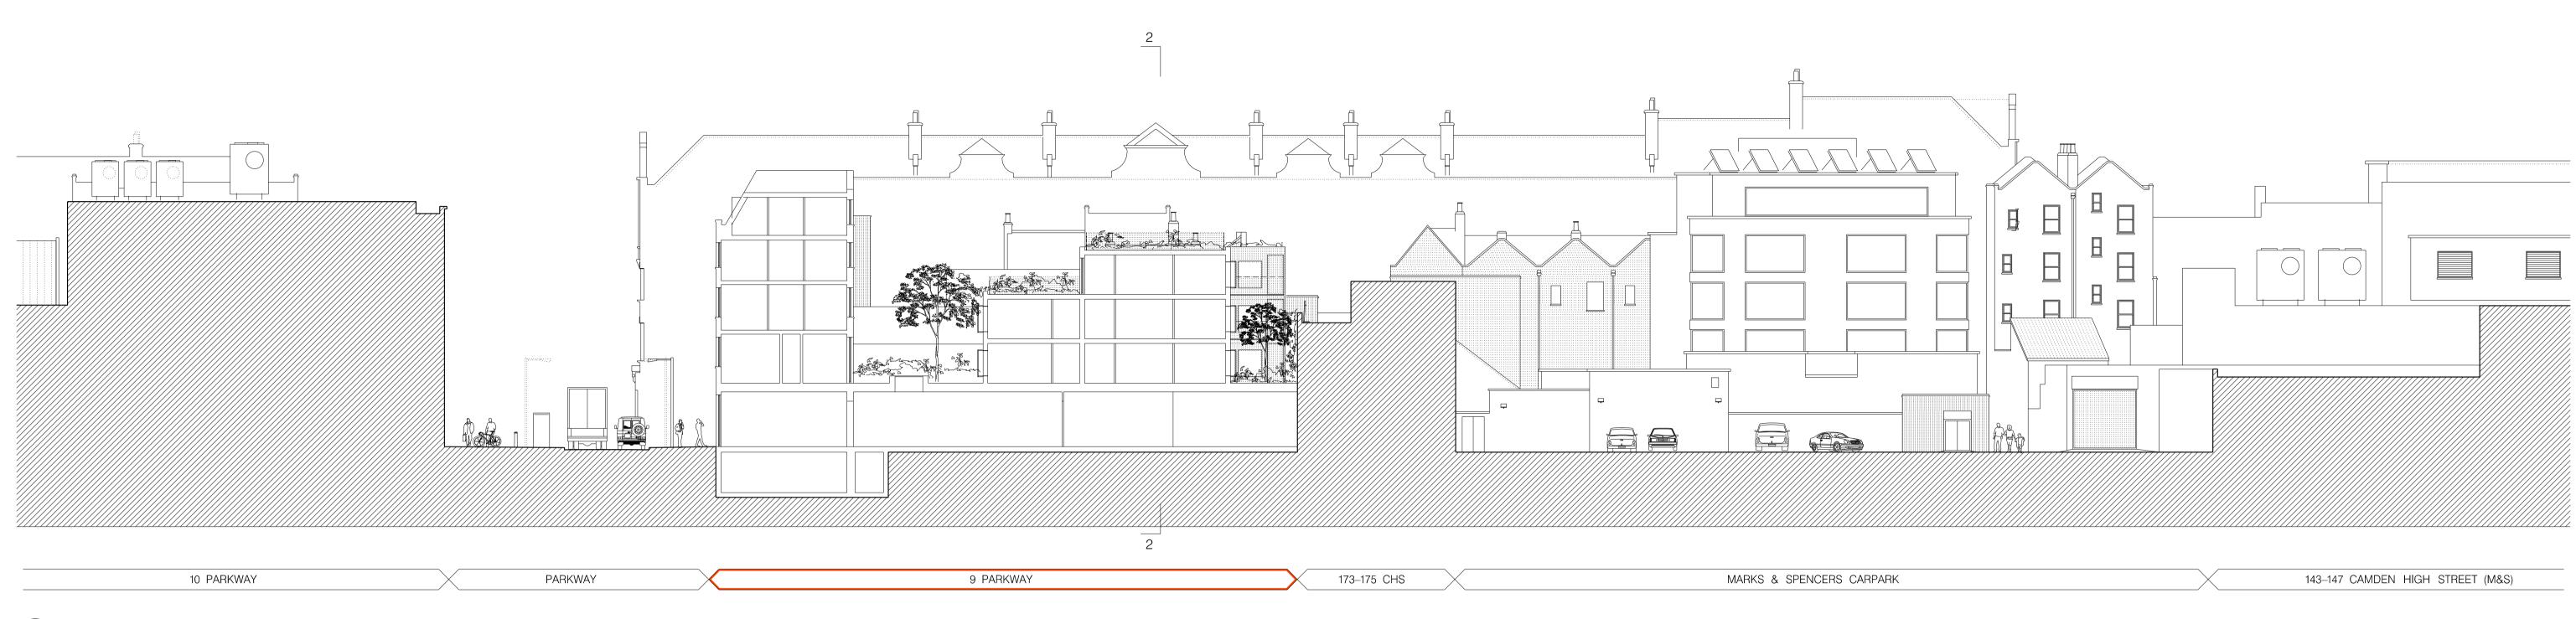

1 PROPOSED SITE SECTION (NORTH TO SOUTH)

Issued for planning application

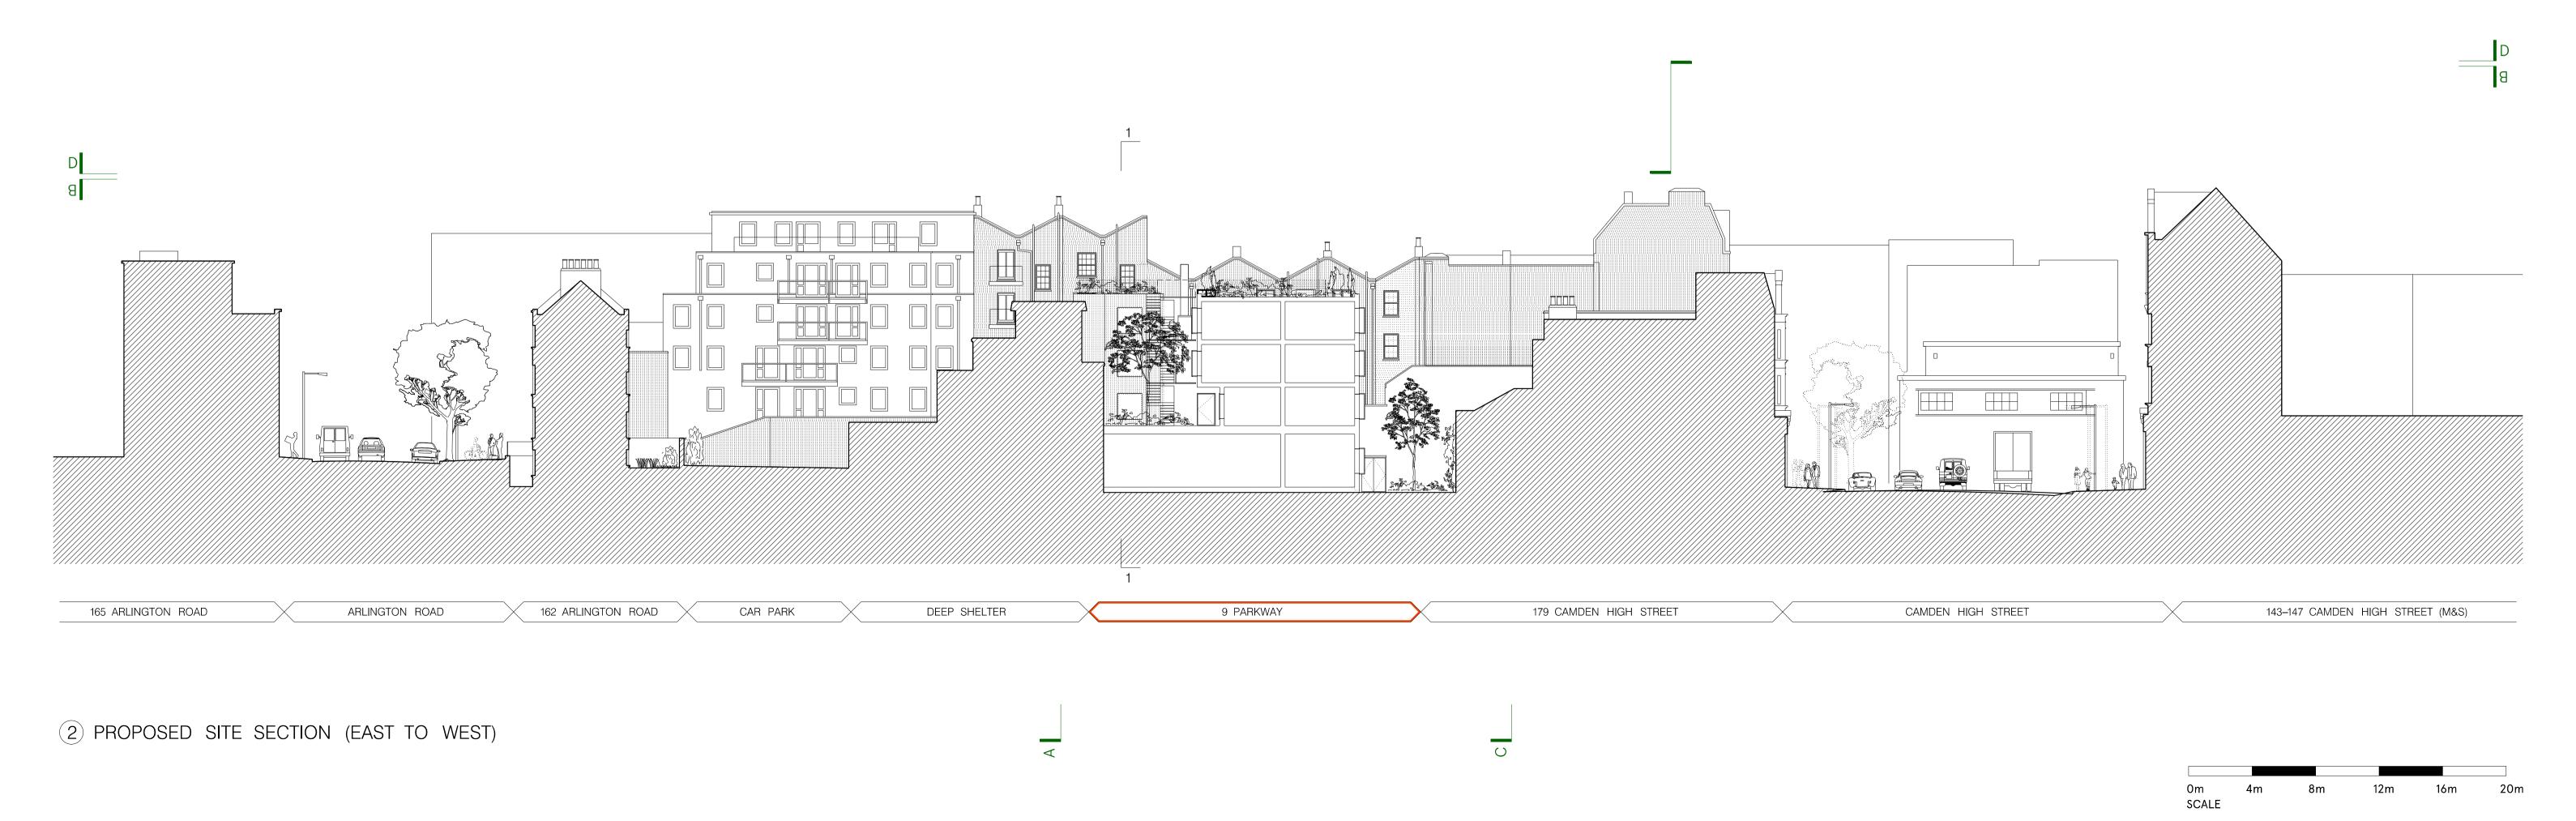

Arcabas Ltd

GROUPWORK

15A CLERKENWELL CLOSE, LONDON, EC1R 0AA

23.02.2023

1. Contractors are not to directly scale off this drawing. Dimensions should be obtained from the Engineer or Architect, site checked and any discrepancy between drawings reported.

1. Contractors are not to directly scale off this drawing. Dimensions should be obtained from the Engineer or Architect, site checked and any discrepancy between drawings reported.

2. The design and these drawings are the sole copyright of Amin Taha Architects, 15 Clerkenwell Close, London EC1R 0AA, T. 020 7253 9444 F. 020 7253 9555.