


GENERAL NOTES:


This drawing is copyright of KSR architects. This drawing must be read in conjunction with the Designer's Risk Assessment, specification and all other relevant documentation and drawings. KSR architects accept no liability for any expense, loss or damage of whatsoever nature and however arising from any variation made to this drawing or in the execution of the works to which it relates which has not been referred to them and their approval obtained.

Areas are based on unchecked survey and are approximate only. Do not scale from this drawing or the digital data, only figured dimensions are to be used. Refer to linear scale for guidance. Check all dimensions on site prior to carrying out any works and advise any discrepancy

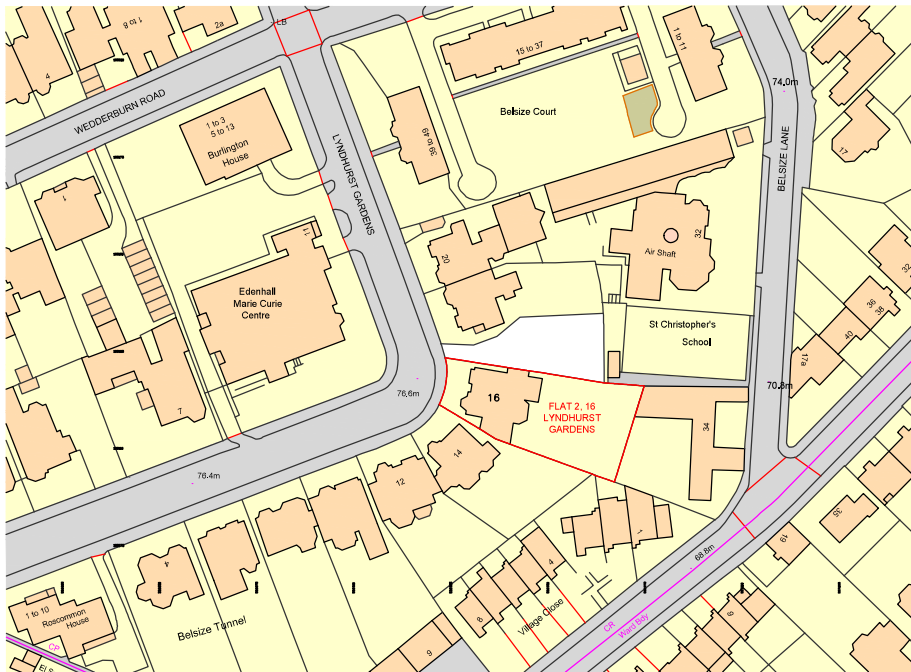

Ordnance Survey, (c) Crown Copyright 2021. All rights reserved. Licence number 100022432

1:1250@ A3 - LOCATION PLAN

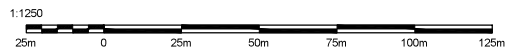

Status: PLANNING APPLICATION

KSR ARCHITECTS & INTERIOR DESIGNERS
 KSR Architects LLP
 14 Grosvenor Street
 London W1G 0HP
 info@ksrarchitects.com
 t +44 (0)20 761 2200
 www.ksrarchitects.com

FLAT 2, 16 LYNDHURST GARDENS - HAMPSTEAD


LOCATION PLAN 1:1250

Date: 11/05/2021 Scale: 1:1250 @A3


Drawn By: OC Checked By: RS

Project Ref: 20041	Rev:-
Drawing No: 00-PA-01	

© KSR ARCHITECTS & INTERIOR DESIGNERS

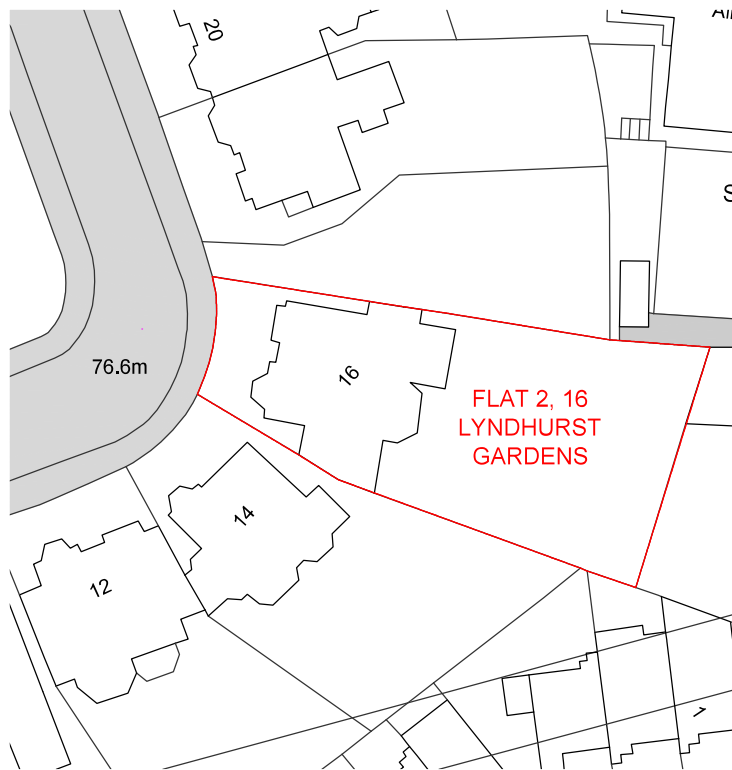

1:500@ A3 - LOCATION PLAN

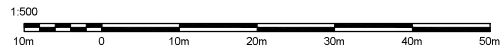

GENERAL NOTES:

This drawing is copyright of KSR architects. This drawing must be read in conjunction with the Designer's Risk Assessment, specification and all other relevant documentation and drawings. KSR architects accept no liability for any expense, loss or damage of whatsoever nature and however arising from any variation made to this drawing or in the execution of the work to which it relates which has not been referred to them and their approval obtained. Areas are based on unchecked survey and are approximate only. Do not scale from this drawing or the digital data, only figured dimensions are to be used. Refer to linear scale for guidance. Check all dimensions on site prior to carrying out any works and advise any discrepancy.

Status: PLANNING APPLICATION

KSR ARCHITECTS & INTERIOR DESIGNERS
 KSR Architects LLP
 14 Gower Street
 London WC1E 6BP
 info@ksrarchitects.com
 +44 (0)20 789 2000
 www.ksrarchitects.com

FLAT 2, 16 LYNDHURST GARDENS - HAMPSTEAD

LOCATION PLAN 1:500

Date: 11/05/2021 Scale: 1:500 @A3

Drawn By: OC Checked By: RS

Project Ref: 20041	Rev: -
Drawing No: 00-PA-02	

© KSR ARCHITECTS & INTERIOR DESIGNERS