
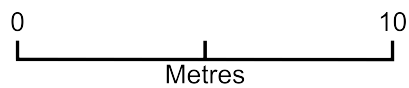


## 2 Squires Mount

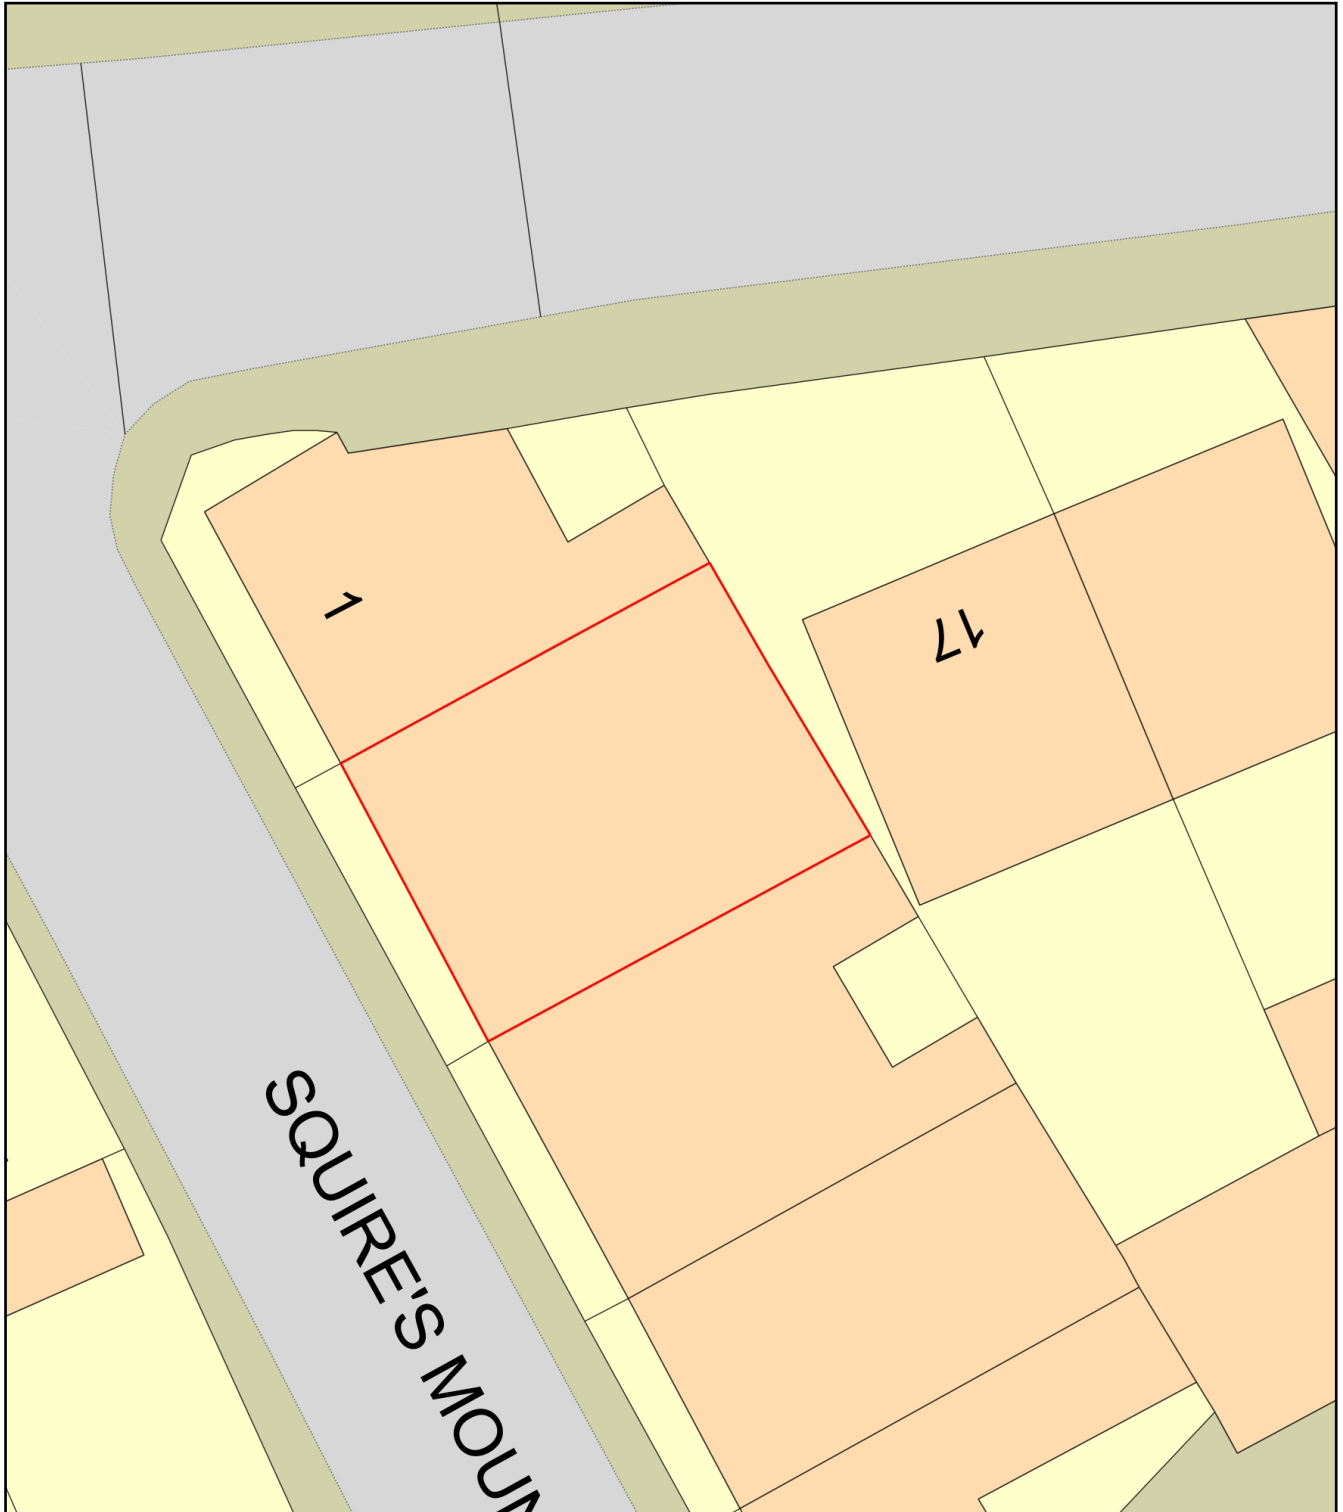

Plan Produced for: Camden Council

Date Produced: 24 Feb 2023

Plan Reference Number: TQRQM23055154546816

Scale: 1:200 @ A4