


Notes

Do not scale drawings
All dimensions to be checked on site, Architect to be advised of any variation between the drawings and site conditions
Errors to be reported immediately to the Architect
To be read in conjunction with the specification and all relevant Architects, Services and Structural Engineers Drawings

0 0.5 1 2 3 metres

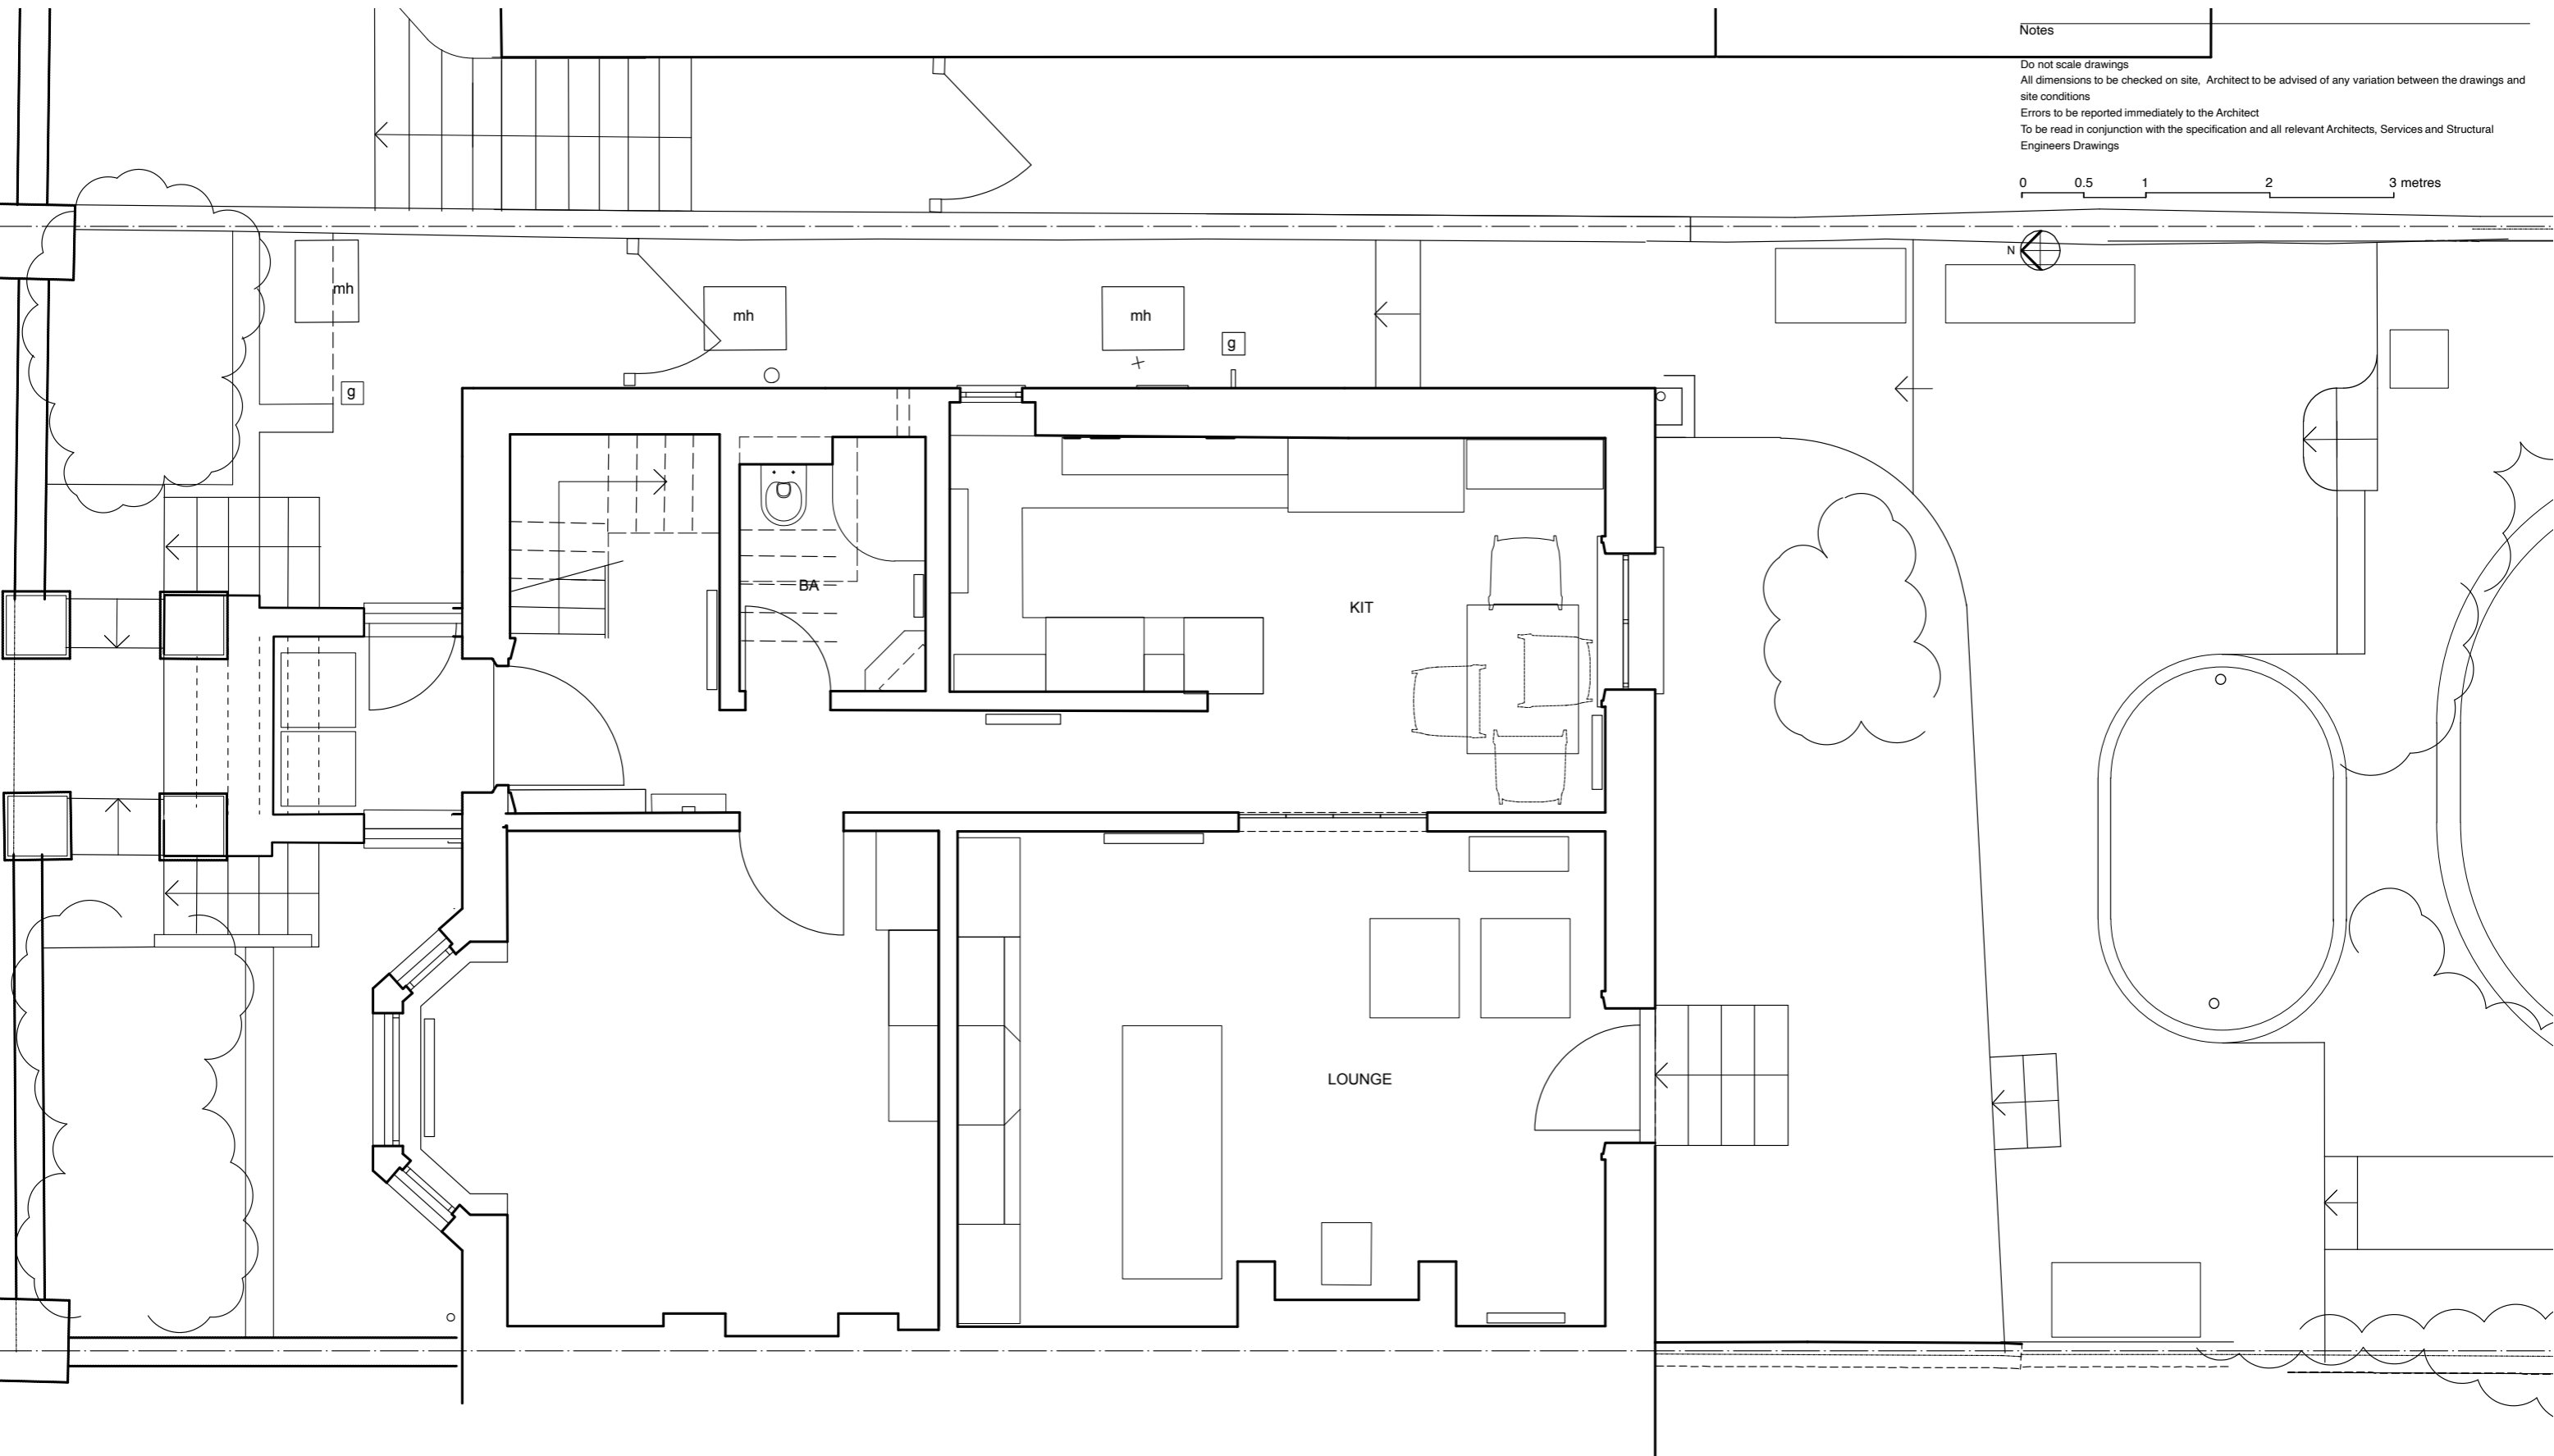

Rev.	Date	Init.	Description
LLOWARCH LLOWARCH 74 CAMDEN MEWS tel: 020 7833 2883 LONDON NW1 9BX e-mail: studio@llowarchitects.co.uk			
Project 15 NASSINGTON ROAD, NW3 2TX			
Client MRS A JONES			
Drawing Title LOWER GROUND PLAN - EXISTING			
Date	Scale @ A3	Status	
211214	1:50	PLANNING	
Project reference	Drawing Number	Revision	
15NR	EX_05	/	