


Notes

Do not scale drawings
All dimensions to be checked on site, Architect to be advised of any variation between the drawings and site conditions
Errors to be reported immediately to the Architect
To be read in conjunction with the specification and all relevant Architects, Services and Structural Engineers Drawings

0 0.5 1 2 3 metres

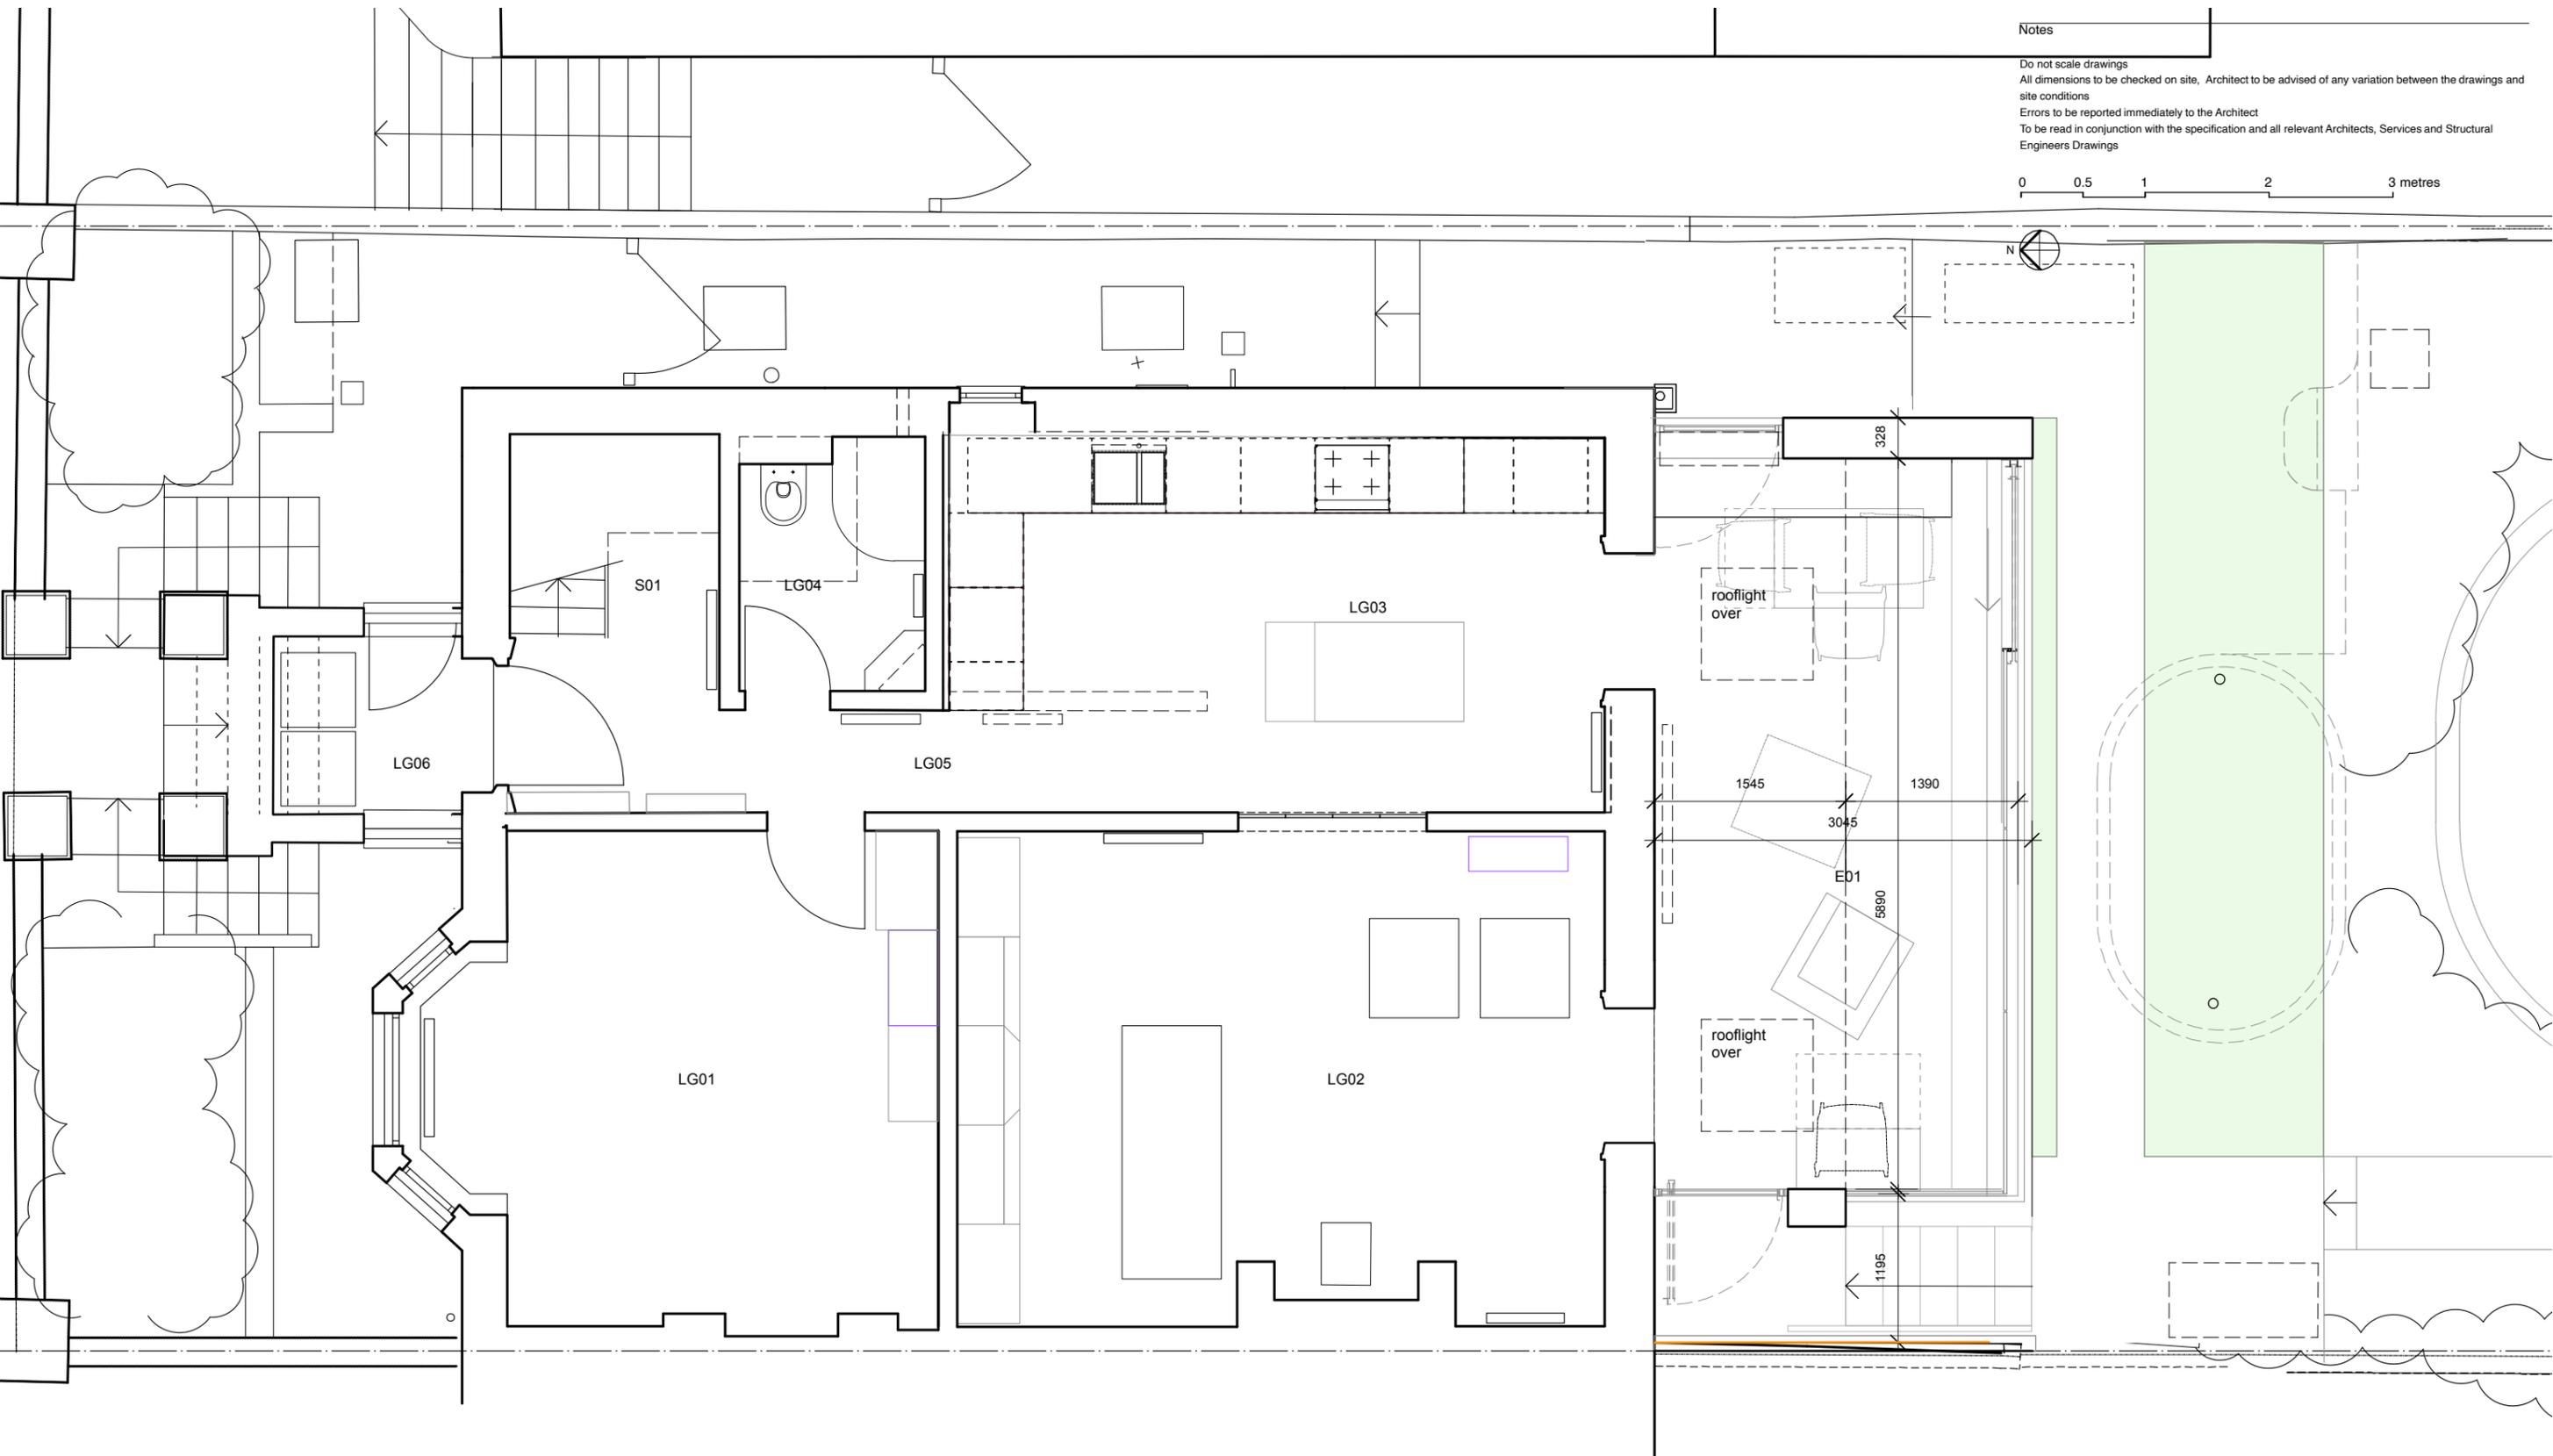

Rev.	Date	Init.	Description

LLOWARCH LLOWARCH 74 CAMDEN MEWS LONDON NW1 9BX tel: 020 7833 2883 e-mail: studio@llowarchitects.co.uk

Project **15 NASSINGTON ROAD, NW3 2TX**

Client **MRS A JONES**

Drawing Title **LOWER GROUND PLAN - PROPOSED**

Date **211214** Scale @ A3 **1:50** Status **PLANNING**

Project reference **15NR** Drawing Number **PR_01** Revision **/**