


Notes

Do not scale drawings
All dimensions to be checked on site, Architect to be advised of any variation between the drawings and site conditions
Errors to be reported immediately to the Architect
To be read in conjunction with the specification and all relevant Architects, Services and Structural Engineers Drawings

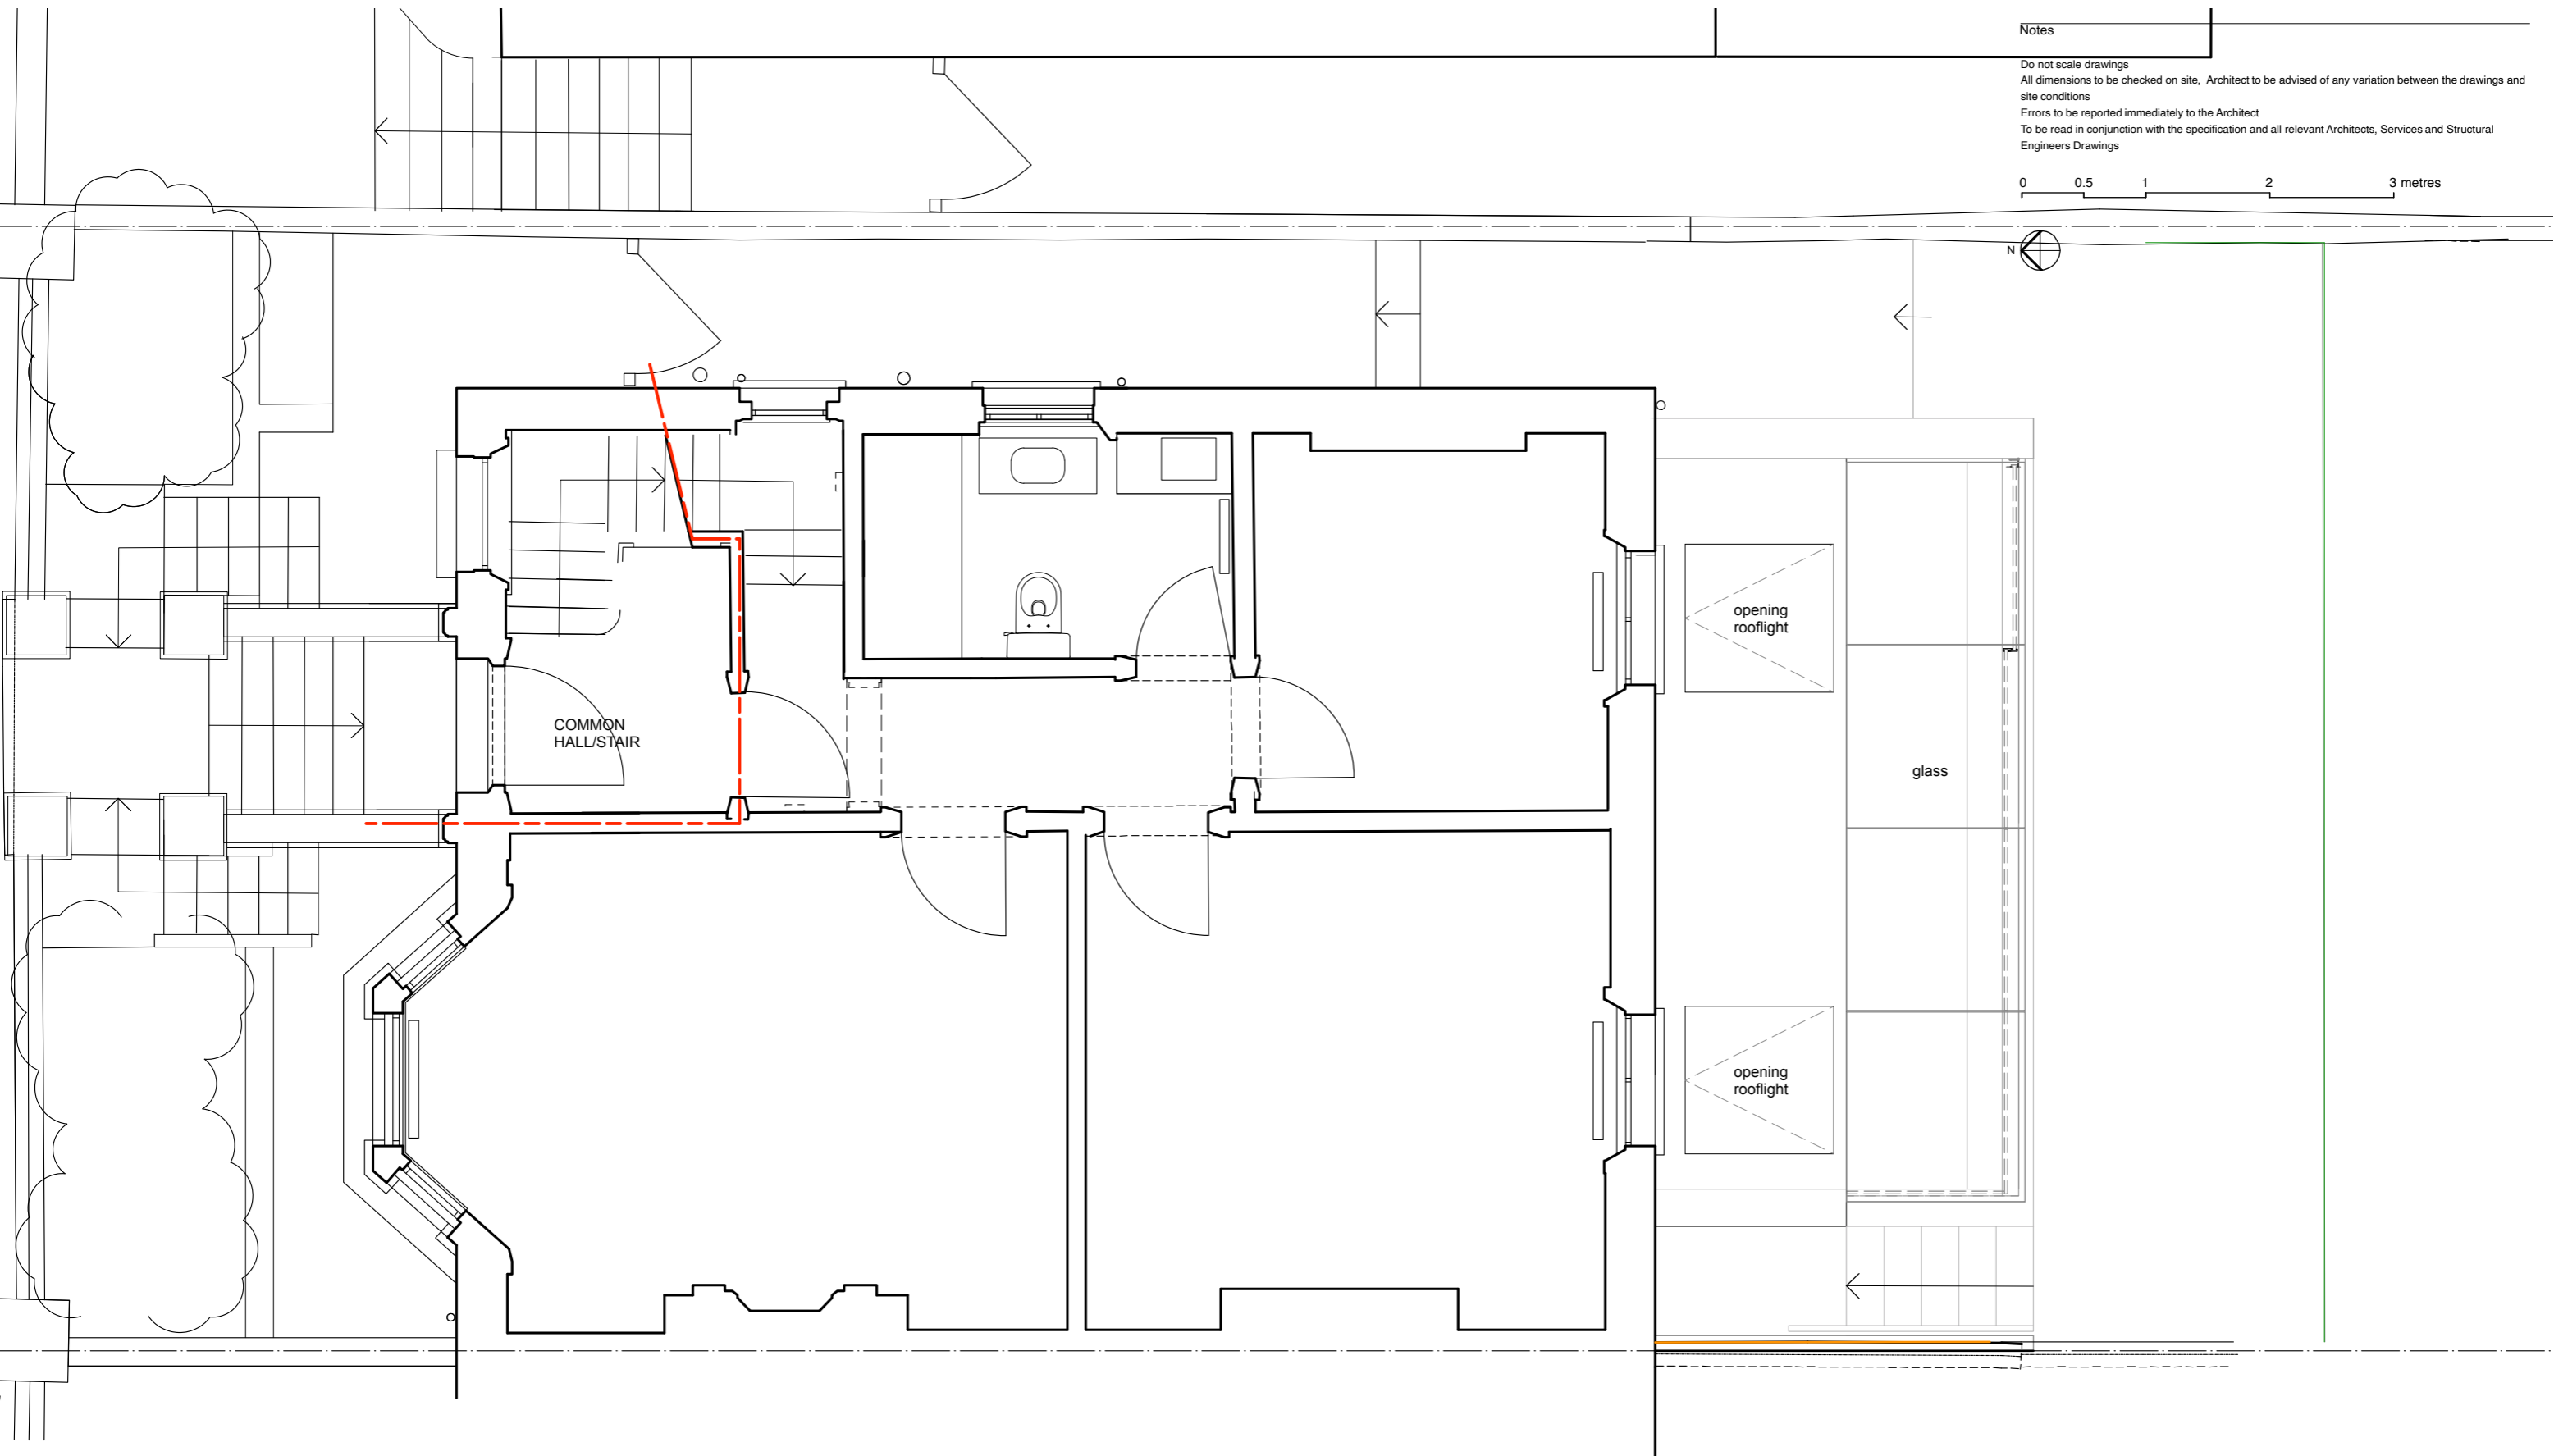

Rev.	Date	Init.	Description

LLOWARCH LLOWARCH 74 CAMDEN MEWS tel: 020 7833 2883
LONDON NW1 9BX e-mail: studio@llowarch.co.uk

Project **15 NASSINGTON ROAD, NW3 2TX**

Client **MRS A JONES**

Drawing Title **UPPER GROUND PLAN - ROOF TO PROPOSED EXTENSION**

Date **220606** Scale @ A3 **1:50** Status **PLANNING**

Project reference **15NR** Drawing Number **PR_02** Revision **/**