



01 REAR (SOUTH) ELEVATION
scale 1 : 50

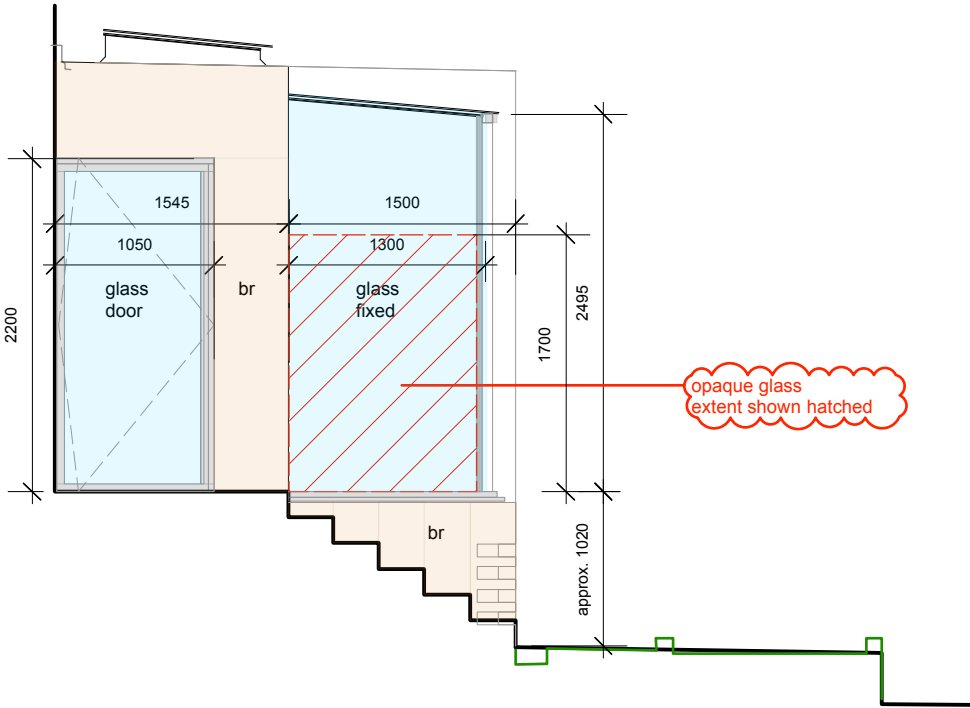

02 SIDE (WEST) ELEVATION
scale 1 : 50

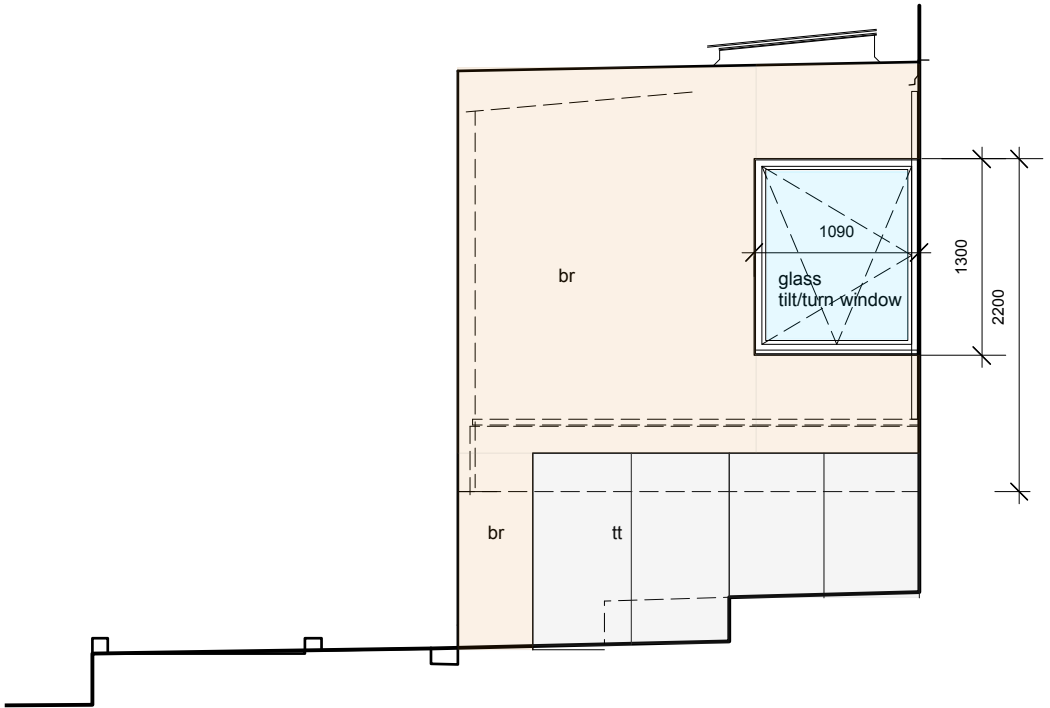


03 SIDE (EAST) ELEVATION
scale 1 : 50

Notes

Do not scale drawings
All dimensions to be checked on site, Architect to be advised of any variation between the drawings and site conditions
Errors to be reported immediately to the Architect
To be read in conjunction with the specification and all relevant Architects, Services and Structural Engineers Drawings

0 0.5 1 2 3 metres

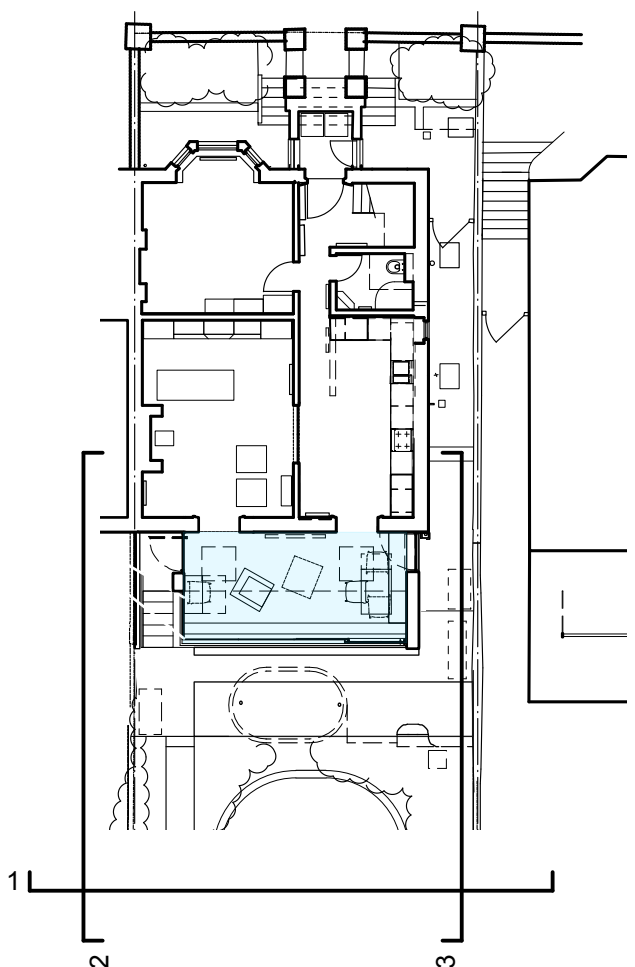

KEY

br brick
tt treated timber

B	221117	NL	Light shield omitted (replaced w light shields to window cills)
A	221020	NL	Light shield added, opaque glass to side panel added
Rev.	Date	Init.	Description

LLOWARCH LLOWARCH 74 CAMDEN MEWS LONDON NW1 9BX tel: 020 7833 2883 e-mail: studio@llowarchitects.co.uk

Project 15 NASSINGTON ROAD, NW3 2TX

Client MRS A JONES

Drawing Title ELEVATIONS PROPOSED _ REAR EXTENSION

Date	Scale @ A3	Status
220302	1:50	PLANNING
Project reference	Drawing Number	Revision
15NR	PR_05	B