


Notes

Do not scale drawings  
 All dimensions to be checked on site, Architect to be advised of any variation between the drawings and site conditions  
 Errors to be reported immediately to the Architect  
 To be read in conjunction with the specification and all relevant Architects, Services and Structural Engineers Drawings

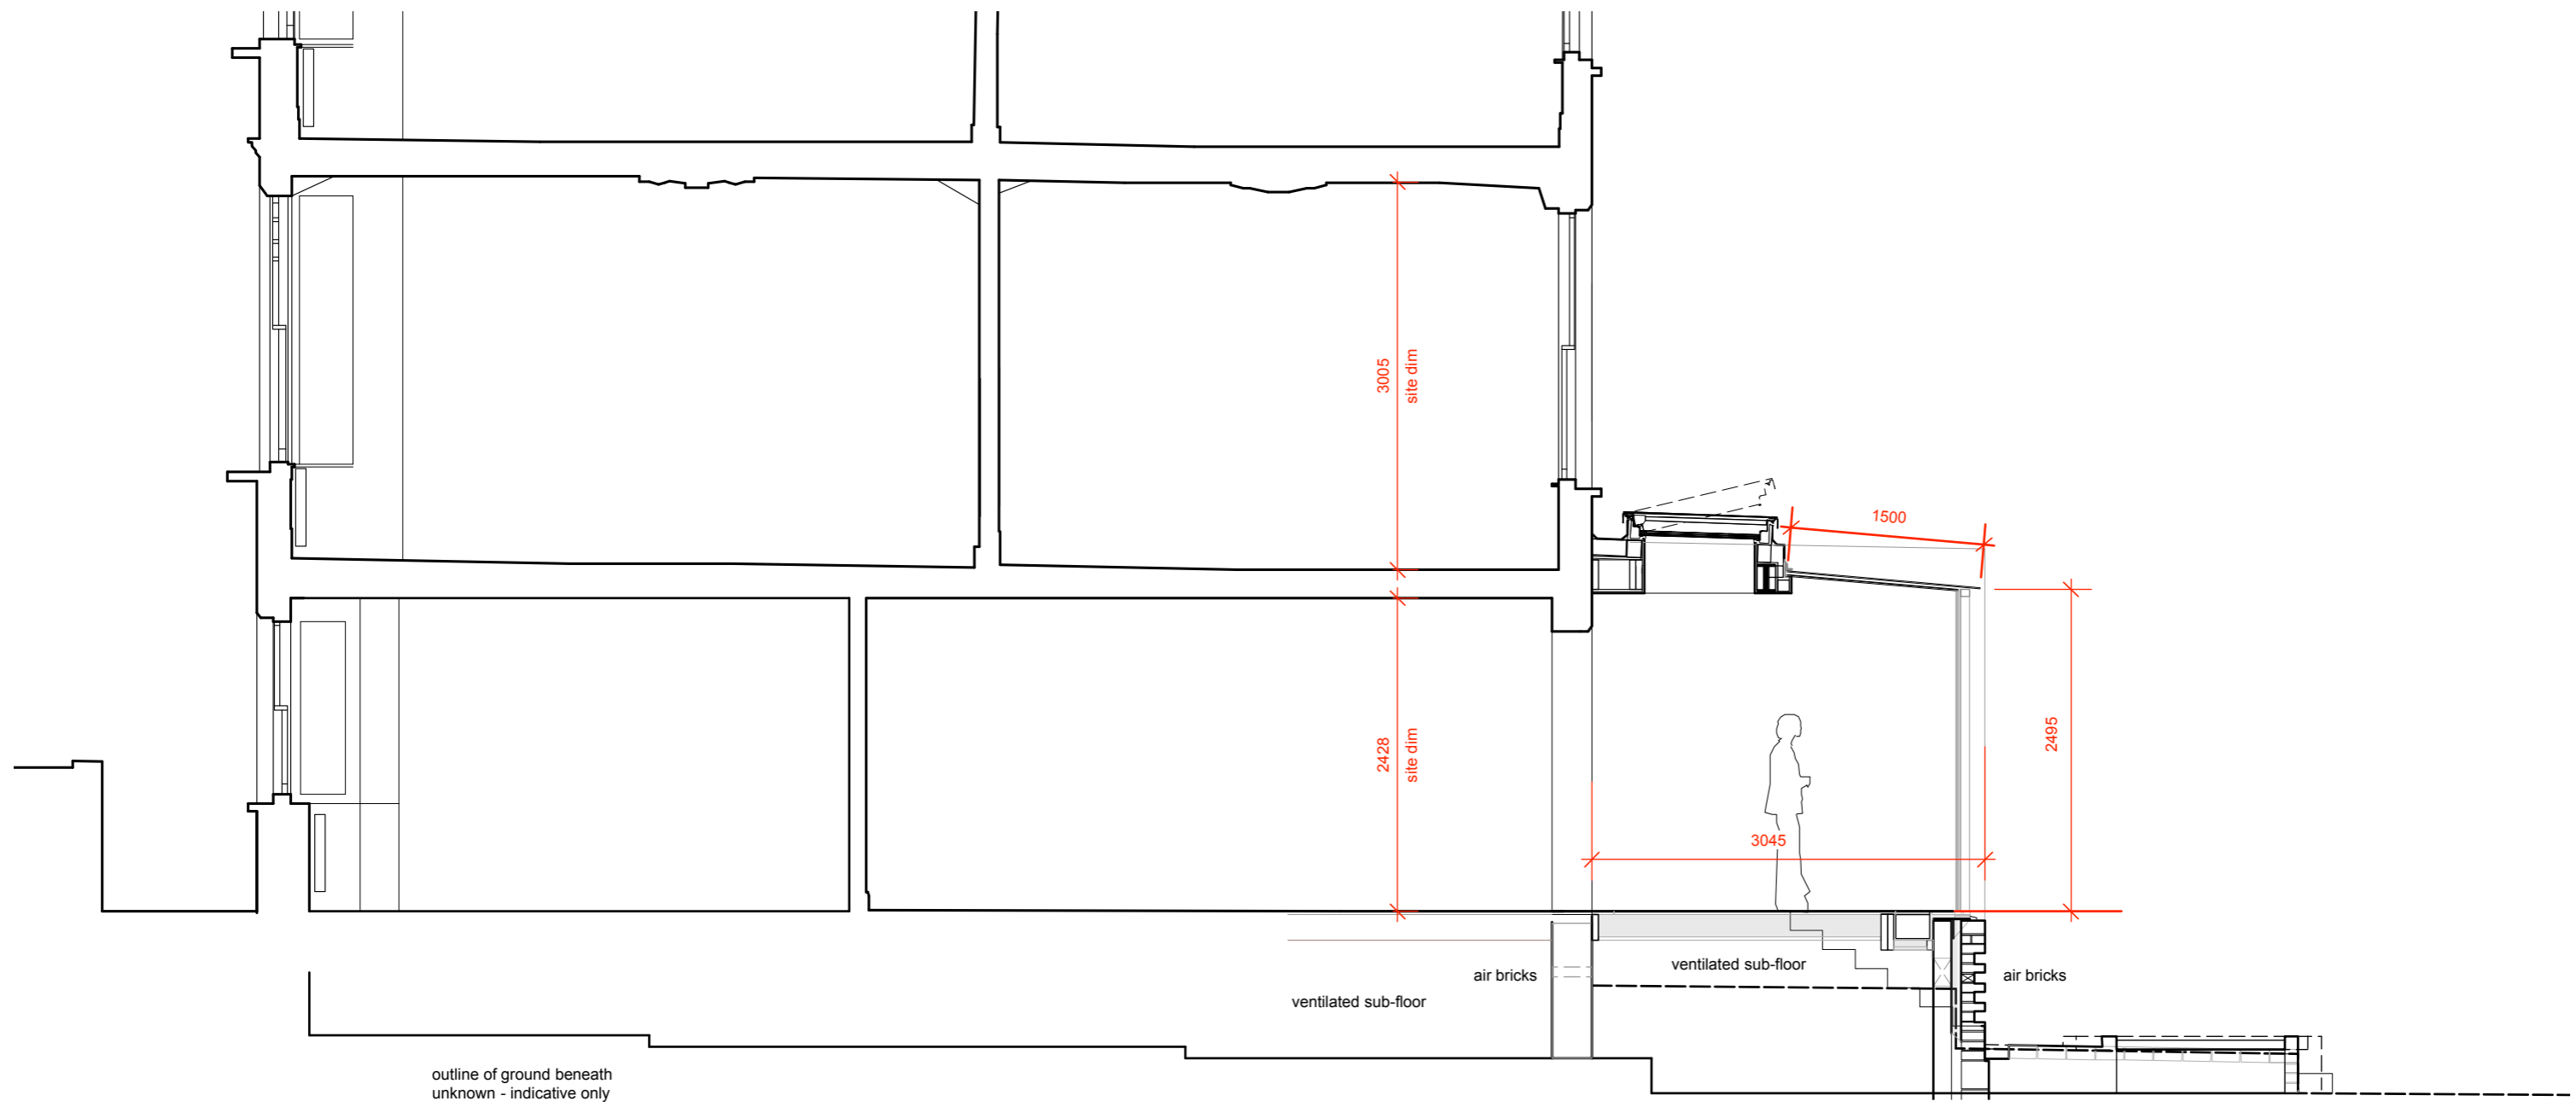

Rev.	Date	Init.	Description
<b>LLOWARCH LLOWARCH</b>			
<small>74 CAMDEN MEWS LONDON NW1 9BX tel: 020 7833 2883 e-mail: studio@llowarchitects.co.uk</small>			
<b>Project 15 NASSINGTON ROAD, NW3 2TX</b>			
<b>Client MRS A JONES</b>			
<b>Drawing Title SECTION - PROPOSED</b>			
Date	Scale @ A3	Status	
211214	1:50	PLANNING	
Project reference	Drawing Number	Revision	
15NR	PR_06	/	