


Plant Schedule

Key	Latin Name	National Plant Specification	Qty
TREES			
A	Amelanchier lamarckii	RB, Ht 200-250cm m/s	1
B	Malus 'James Grieve'	Espaliered, 5 tier	3
TOTAL			4
SHRUBS			
C	Laurus nobilis	20L, c/s 90cm	1
D	Rosmarinus officinalis	3L, Ht 30-40cm	9
TOTAL			10
PERENNIALS			
E	Allium schoenoprasum	3L, Ht 30-40cm	21
F	Astrantia major 'Shaggy'	3L, Ht 30-40cm	13
G	Erigeron karvinskianus	3L, Ht 30-40cm	19
H	Geranium nodosum	2L, Ht 30-40cm	9
J	Helleborus orientalis 'Harvington White'	2L, Ht 30cm	7
K	Liriope muscari 'MoneyMaker'	2L, Ht 30cm	7
L	Origanum vulgare	2L, Ht 30-40cm	11
M	Salvia officinalis	2L, Ht 30cm	16
N	Thymus vulgaris	2L, Ht 30cm	16
TOTAL			119
CLIMBERS			
O	Clematis 'The President'	2L, Ht 250cm	2
P	Trachelospermum jasminoides	5L, Ht 2500-300cm	4
TOTAL			6

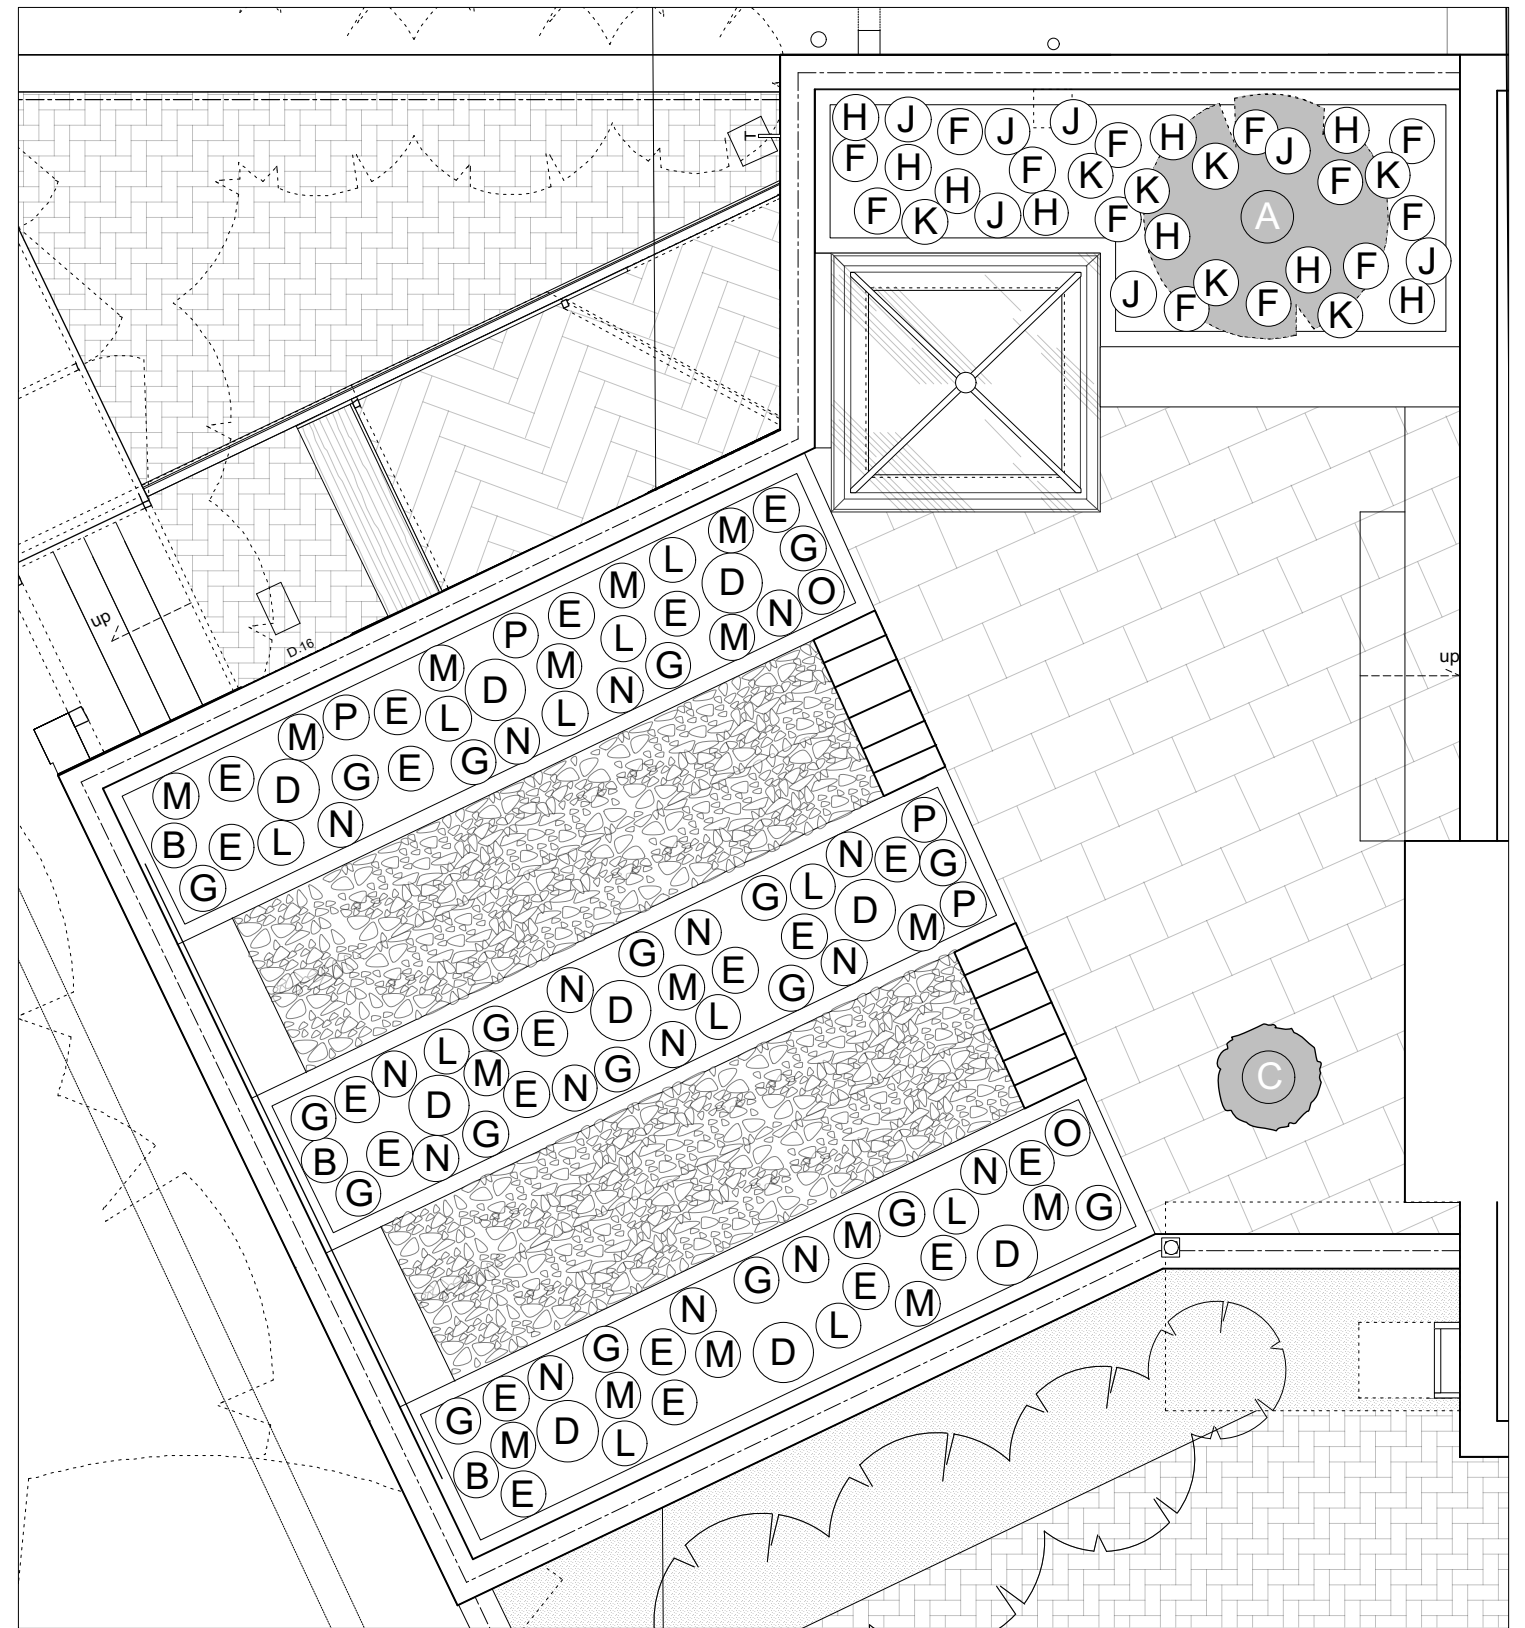

Stuart Craine Design

Scale Space / 58 Wood Lane / London / W12 7RZ
T: +44 (0)20 8969 3553 / E: info@stuartcraine.com / W: www.stuartcraine.com

E		
D		
C		
B		
A		
Rev	Date	Details

Notes:

Client:
Private Client

Project:
68 Fitzjohns Avenue

Drawing Title:
Terrace Planting Plan

DO NOT SCALE FROM DRAWING. ALL DIMENSIONS TO BE CHECKED ON SITE. REPORT OMISSIONS AND DISCREPANCIES TO THE DESIGNER IMMEDIATELY. REFER TO DESIGNER PRIOR TO PLANTING TO AGREE PLACEMENT OF ALL PLANT MATERIAL. © Stuart Craine Design 2021

Phase:
PLANNING

Drawing Number:
CG273_04

Drawn by:
SC

Scale:
NTS

Rev: Date:
 31.01.23