

IMPORTANT NOTE

ALL DRAWINGS TO BE READ IN CONJUNCTION WITH ALL SCHEDULES + SPECIFICATIONS + DRAWINGS + DOCUMENTS PROVIDED BY THE DESIGN TEAM. ANY DISCREPANCIES BETWEEN THESE DOCUMENTS TO BE REFERRED IMMEDIATELY TO PTA.

NOTE

REFER TO GREEN ROOF SUBCONTRACTORS BAUDER AND STRUCTURAL ENGINEER MULTILATERAL DRAWINGS FOR NEW ROOF STRUCTURE.

NOTE

REFER TO GARDENERS MAINTENANCE PROGRAMME AND PLANT SCHEDULE FOR DETAILED SCHEME OF MAINTENANCE AND FULL DETAILS OF PLANTING SPECIES AND DENSITY


DRAWING STATUS

A1


PLANNING

DRAWING NOTES

1. This drawing is copyright of Powell Tuck Associates (PTA) and must not be reproduced without PTA permission. All rights reserved.
2. Do not scale from this drawing. All Dimensions on this drawing are marked in millimetres unless otherwise stated.
3. This drawing should be read inconjunction with PTA specifications/ schedules and structural, mechanical and electrcial drawings/ specifications. Any discrepancies found should be referred immediately to PTA.
4. This drawing should be removed immediately from currency once superseded by a revised issue.
5. Contractors, sub-contractors and suppliers must verify all dimensions on site prior to commencing any works or fabrication/shop drawings.

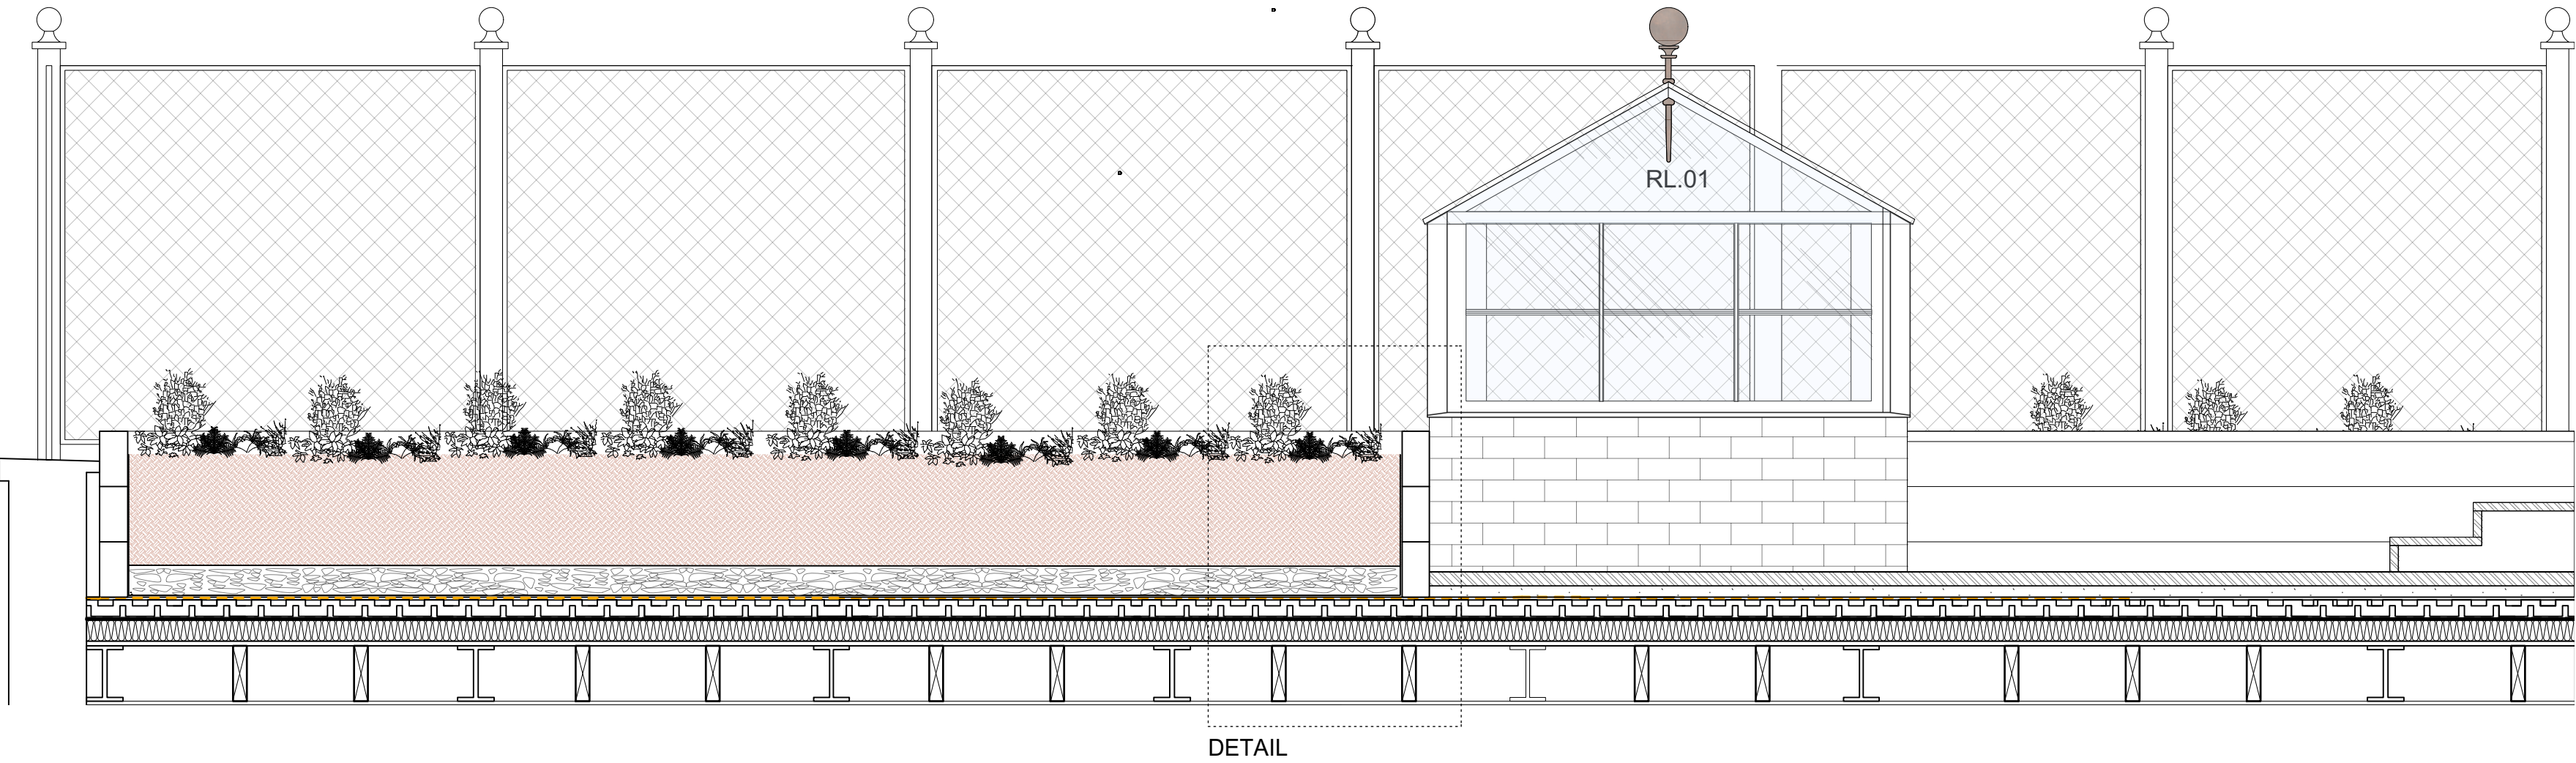

Section A
1 : 20 A1

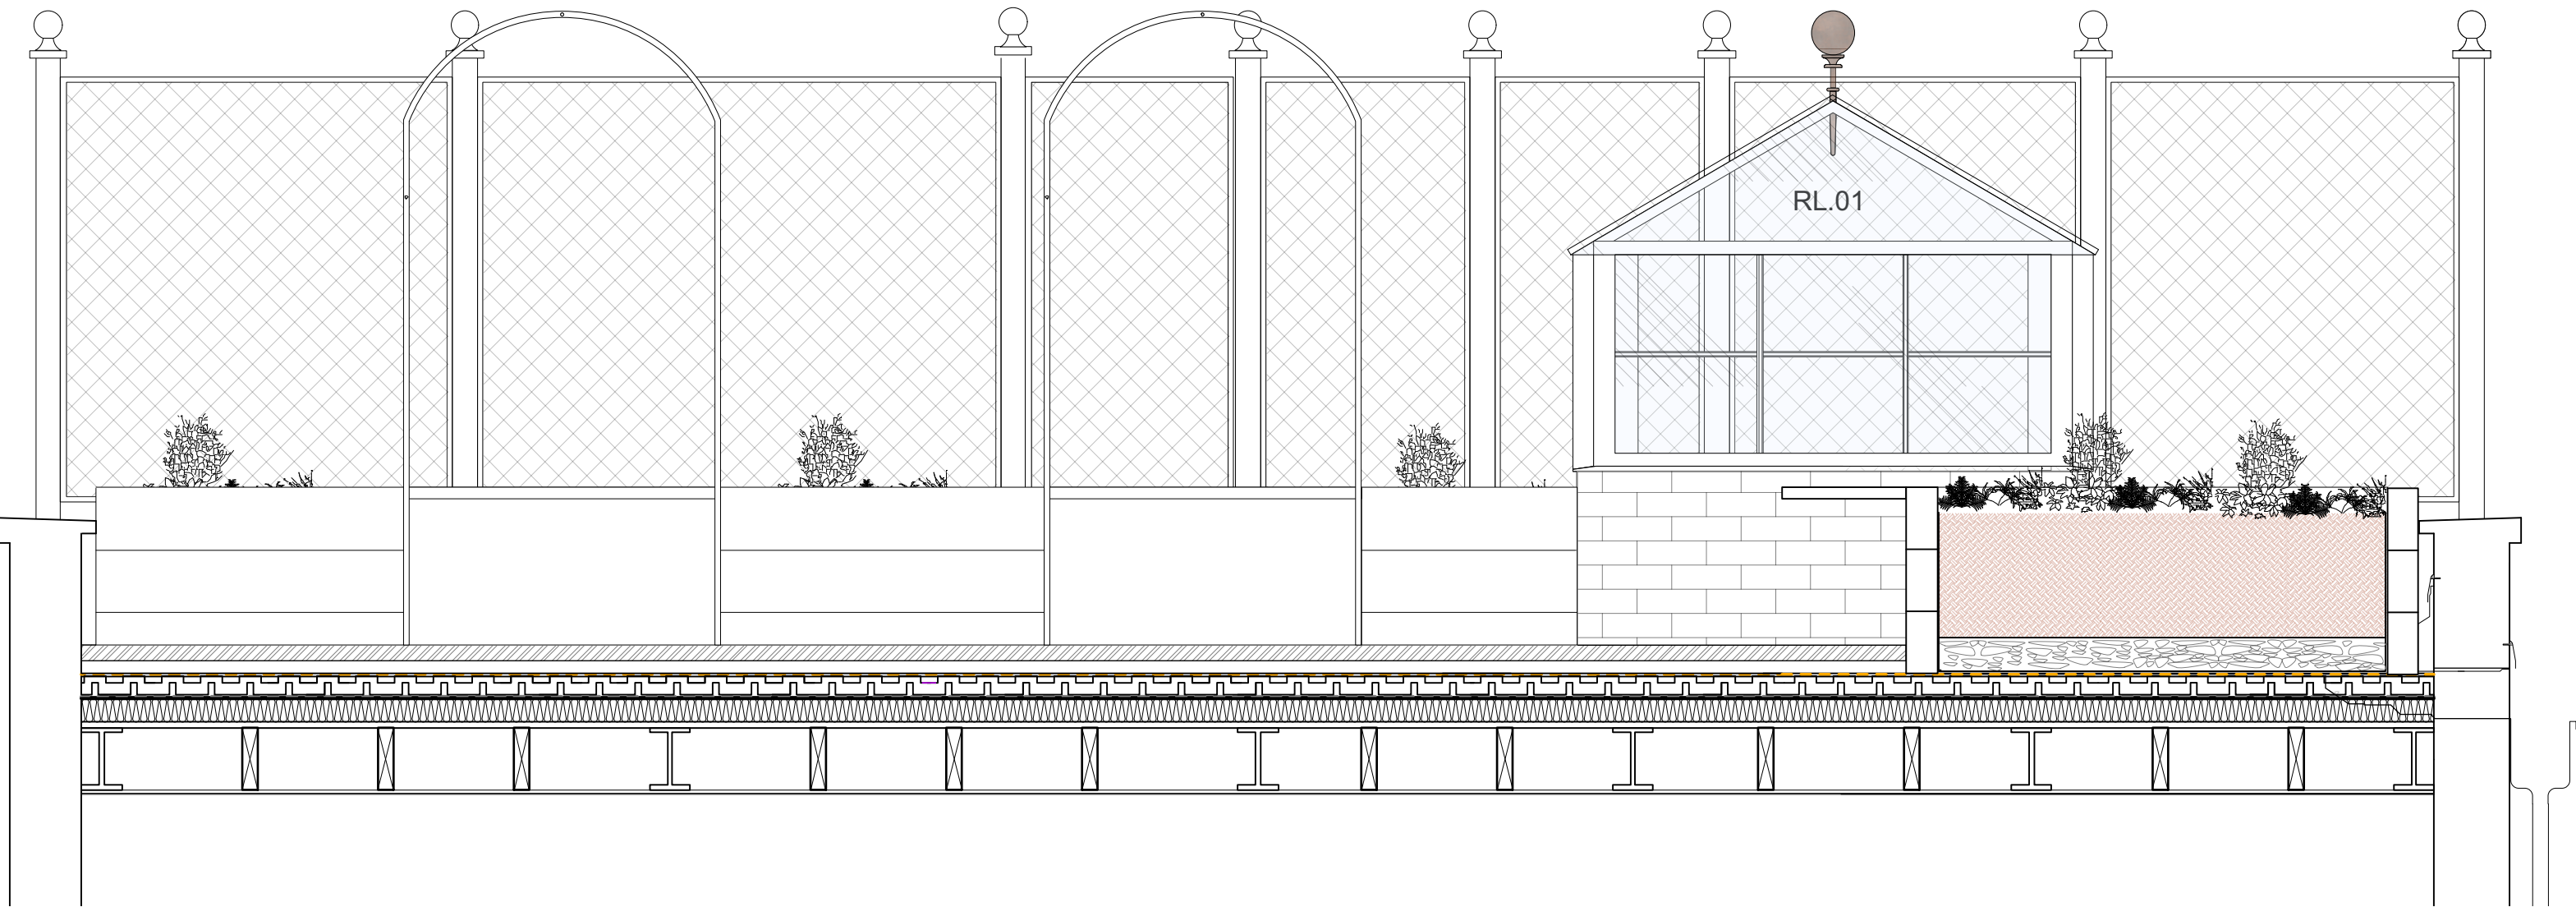

Section B
1:20 A1

Vegetation


500 mm John Innes compost
Oak planters 600 x 100 mm
Planter liner

50 mm yorkstone pavers
on sand bed
Geotextile membrane
100 mm Leca drainage
material

Bauder filter fleece
DSE60 Drainage Board
Bauder Mineral Drain
Bauder Protection Mat
Bauder PE Foil (2 layers)
Bauder Waterproofing
75 mm insulation
18 mm plywood
200 mm timber joists

12 mm plasterboard
with 3 mm plaster skim

DETAIL
1:10 A1

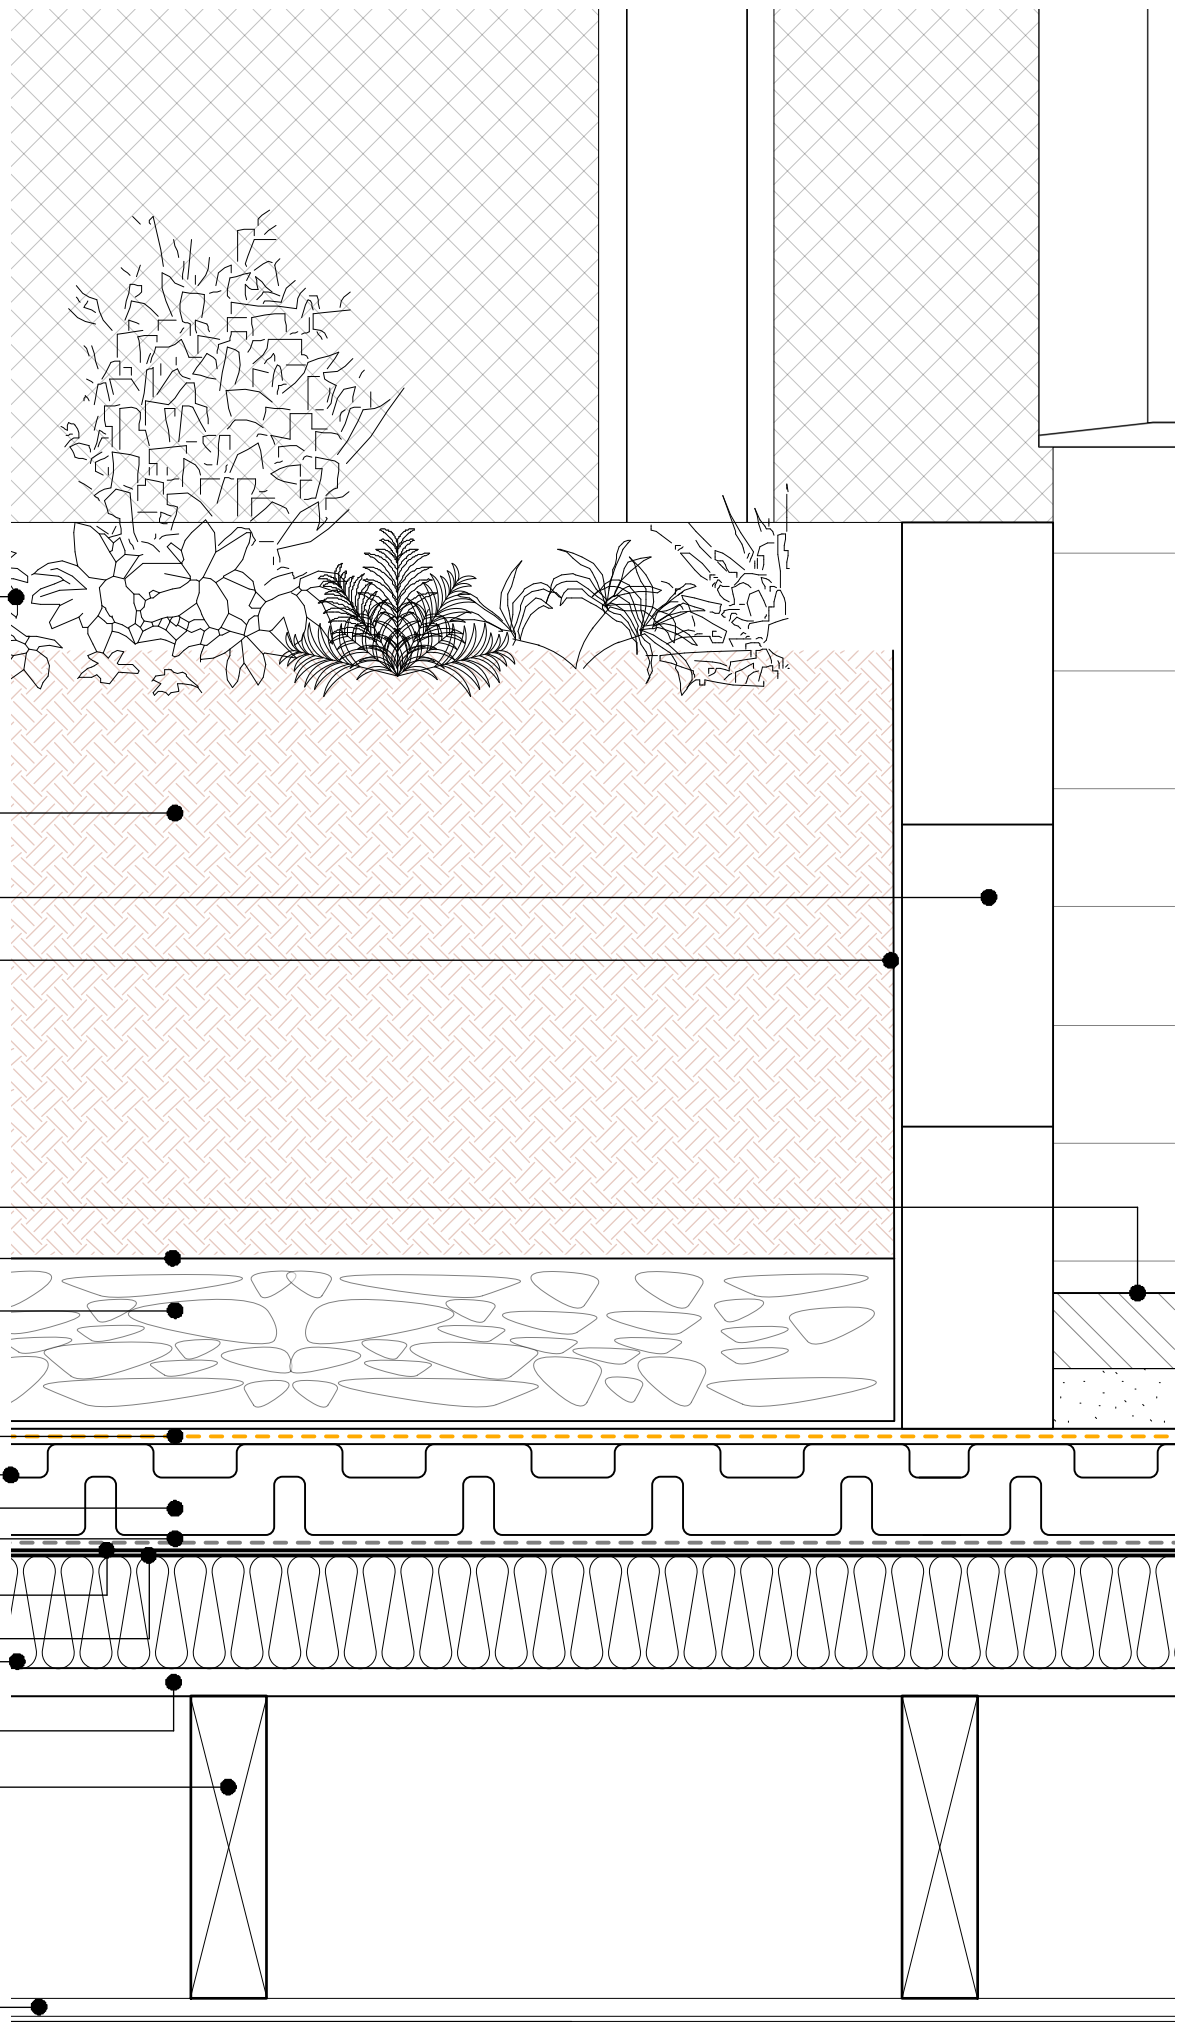

P1	PLANNING issue	17/02/23	ML
REV	DESCRIPTION	DATE	NAME

Powell Tuck Associates
Architecture 6 Stamford Brook Road, London, W6 0XH
Design Phone +44 (0)20 8749 7700
Fax +44 (0)20 8749 8737

PROJECT TITLE

68 FITZJOHN'S AVENUE
NW3 5LS LONDON

DRAWN ML CHECKED AS

DATE 11.06.21 SCALE Varies

DRAWING TITLE

PROPOSED 1.08 TERRACE SECTIONS & DETAIL

JOB NO.	DRAWING NO.	REV.
2602	PL-07	P1