



ELEVATION

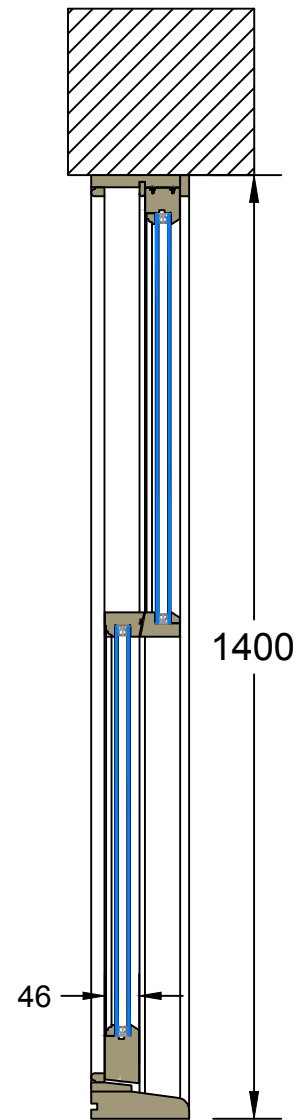

SECTION

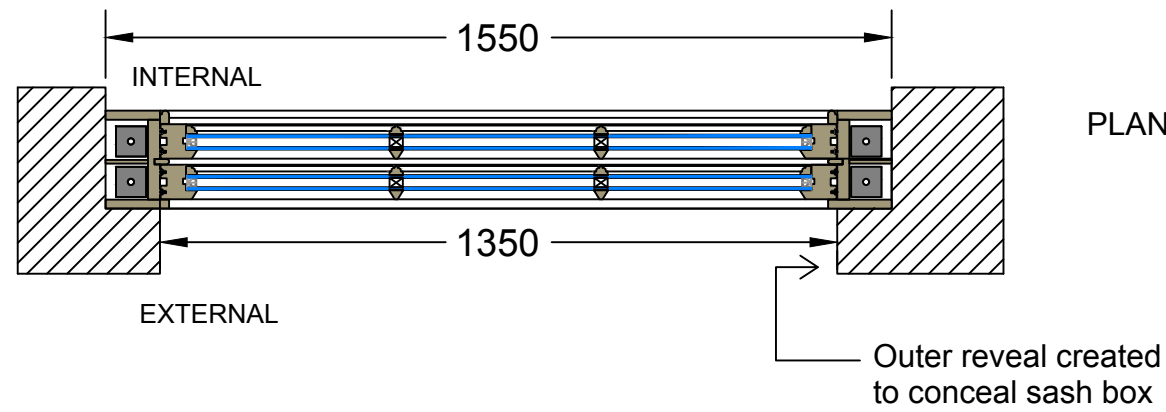

PLAN

Job Title 4 Charlotte Mews

Drawing Title Sash Window

LAKI CARPENTRY LTD
 9 Aintree Road, Perivale, Middlesex, UB6 7LA
 T: 02089656520 Email: info@laki.co.uk

Drawing No. Date: 14/02/23
 Scale 1:10 @ A3