




01 MAIN LIFT - SUB BASEMENT
1:25 @ A1 & 1:50 @ A3

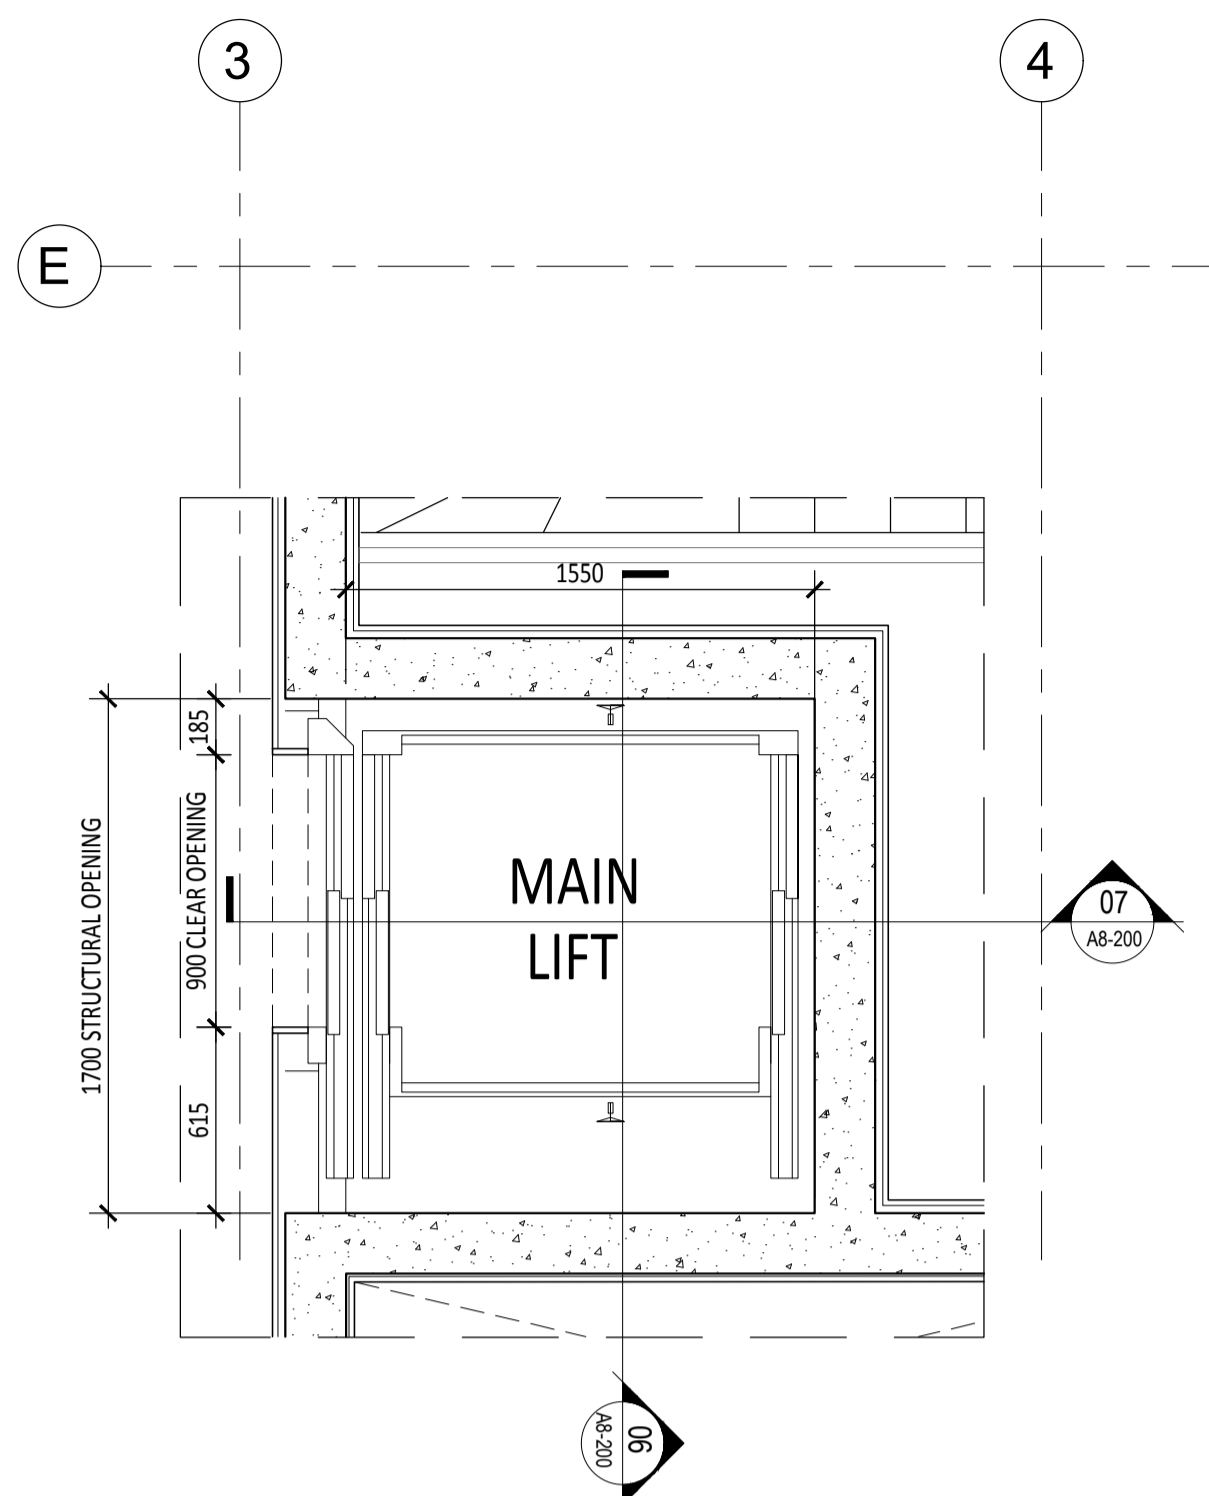


03 MAIN LIFT - GROUND FLOOR
1:25 @ A1 & 1:50 @ A3

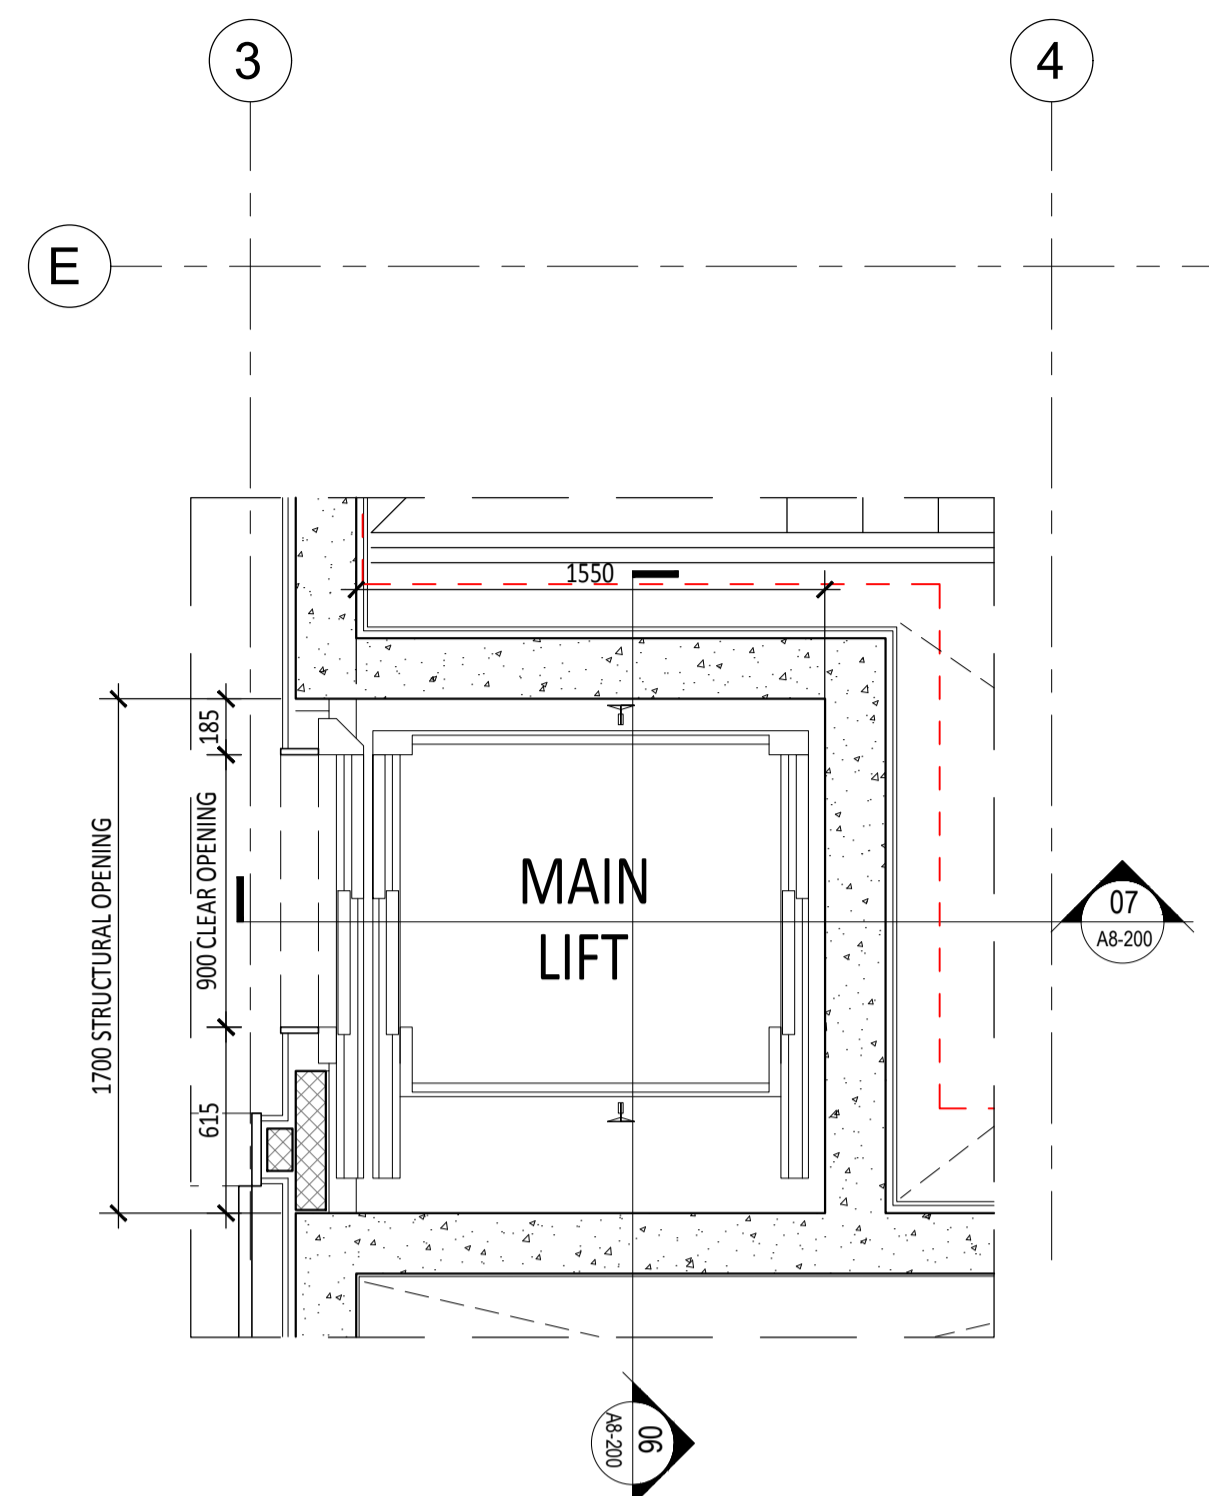


05 MAIN LIFT - SECOND FLOOR
1:25 @ A1 & 1:50 @ A3

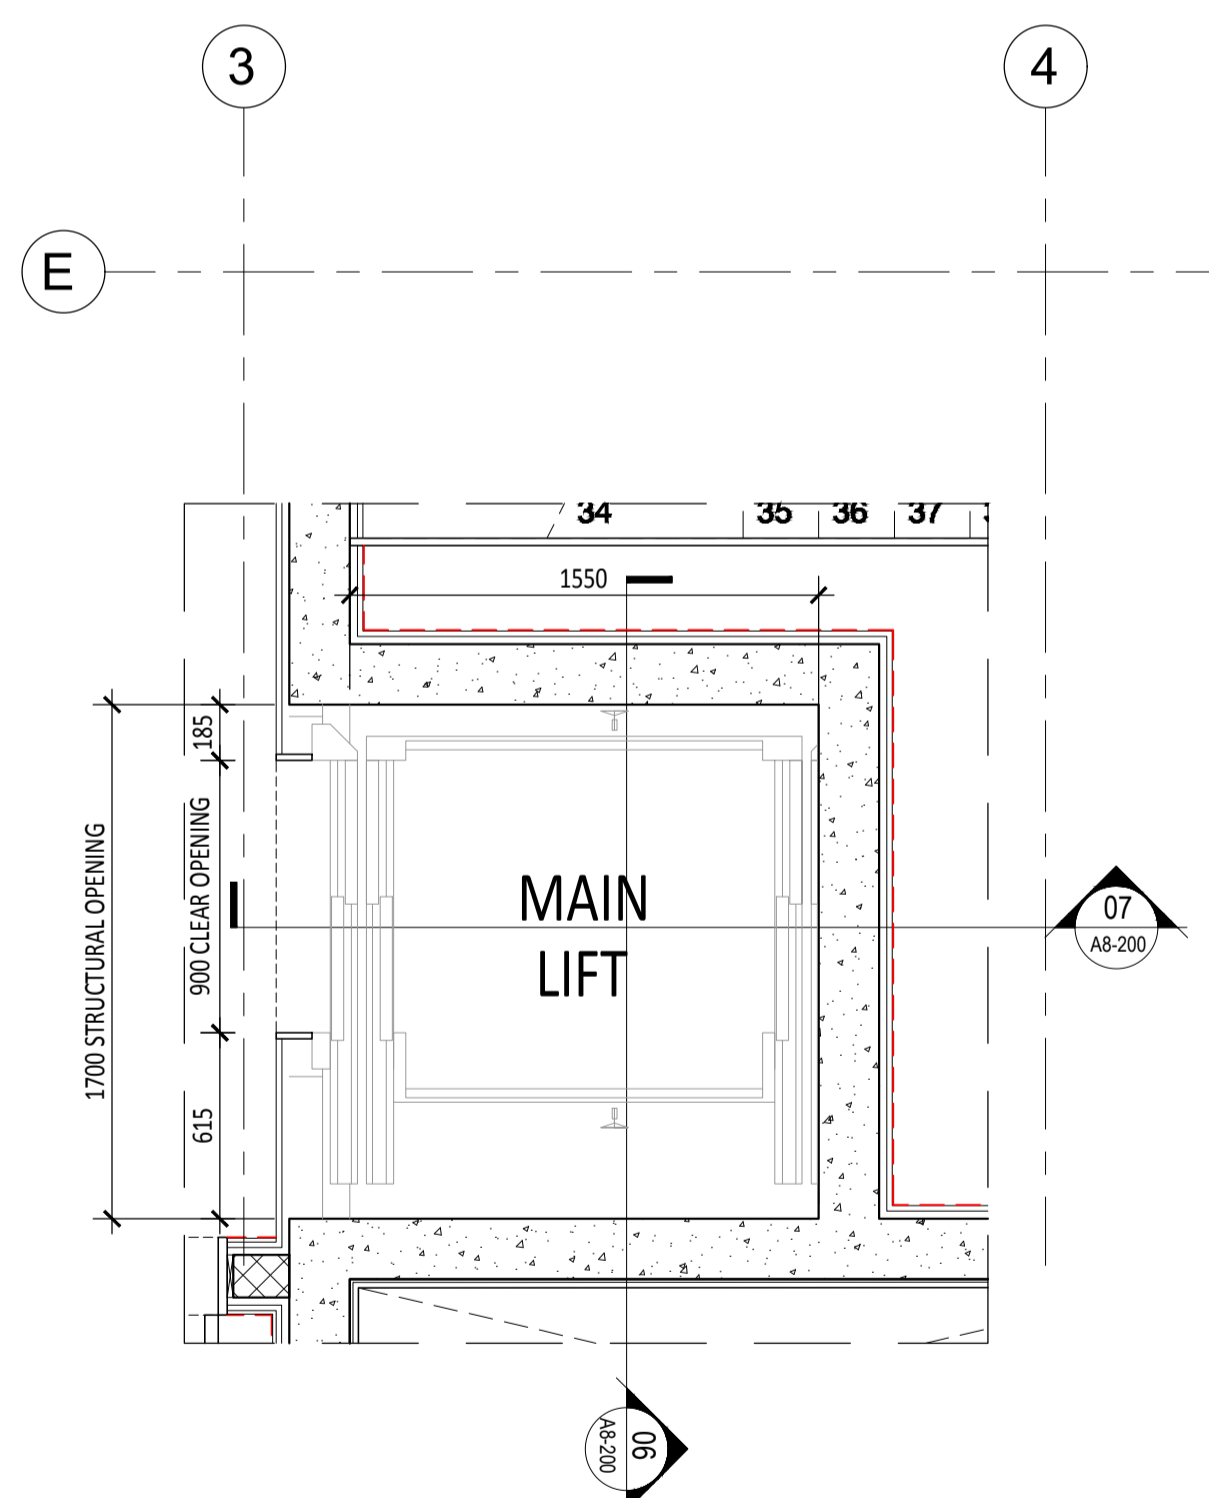


02 MAIN LIFT - BASEMENT
1:25 @ A1 & 1:50 @ A3

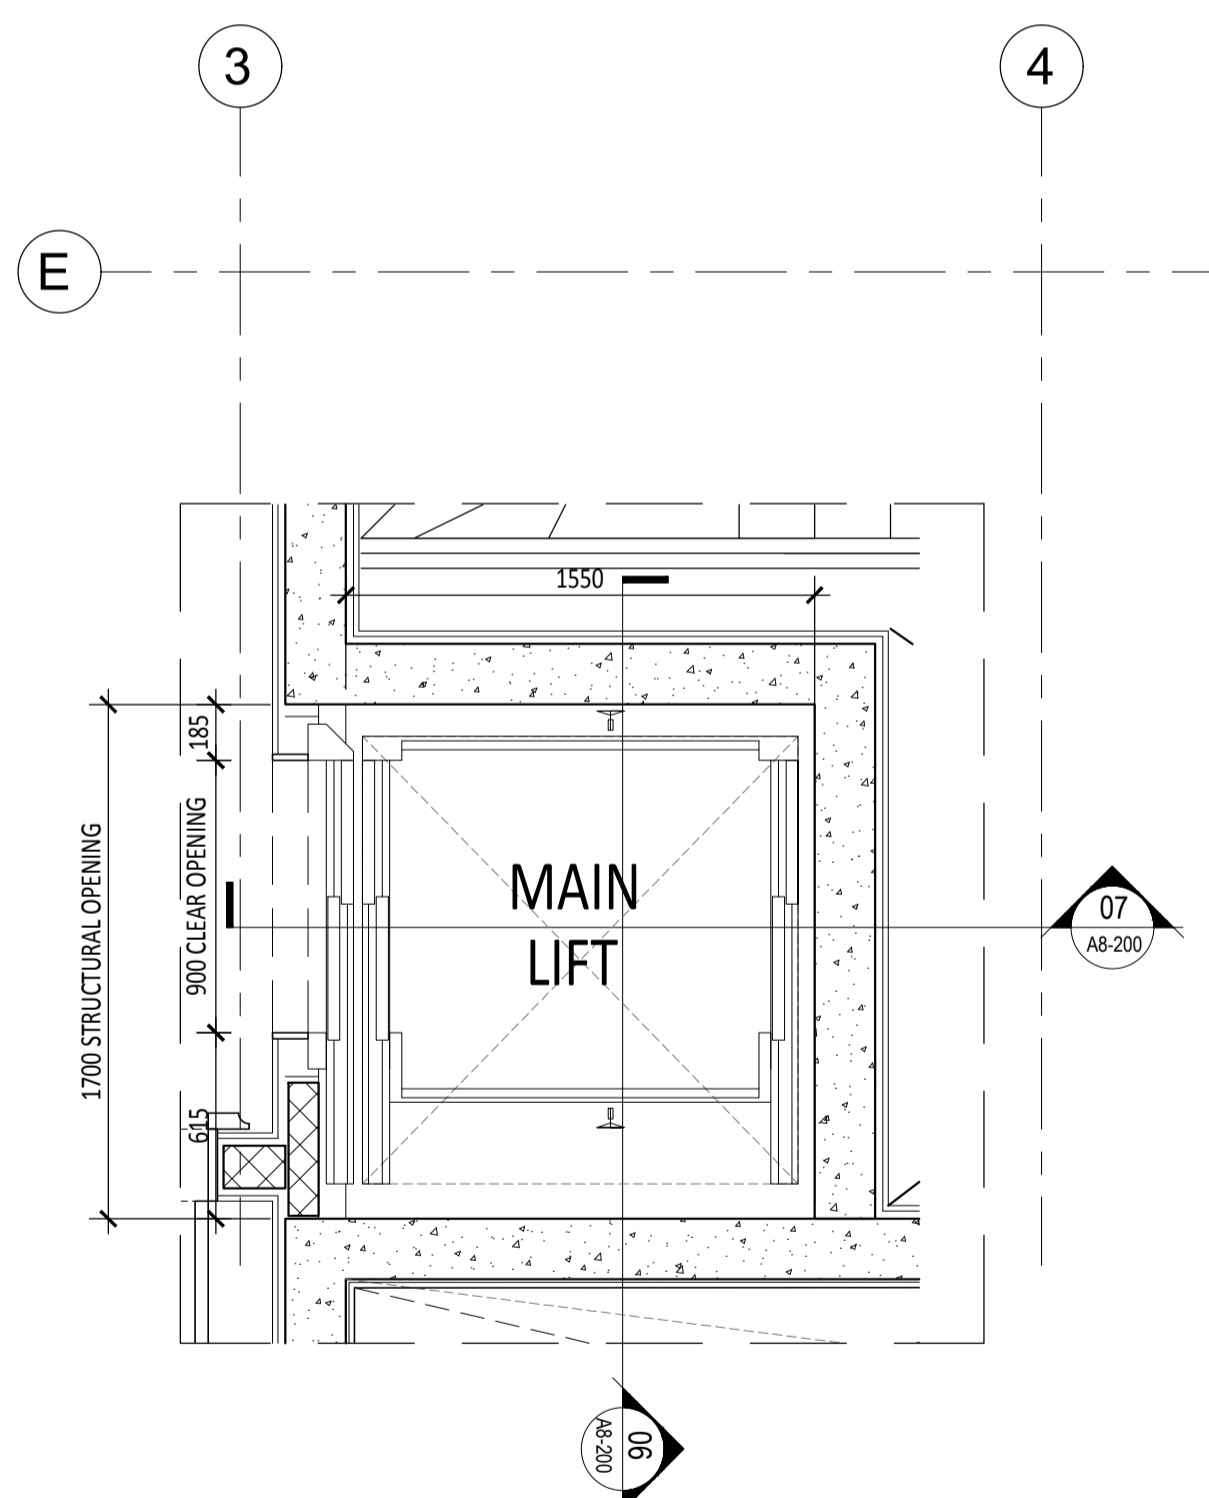

04 MAIN LIFT - FIRST FLOOR
1:25 @ A1 & 1:50 @ A3

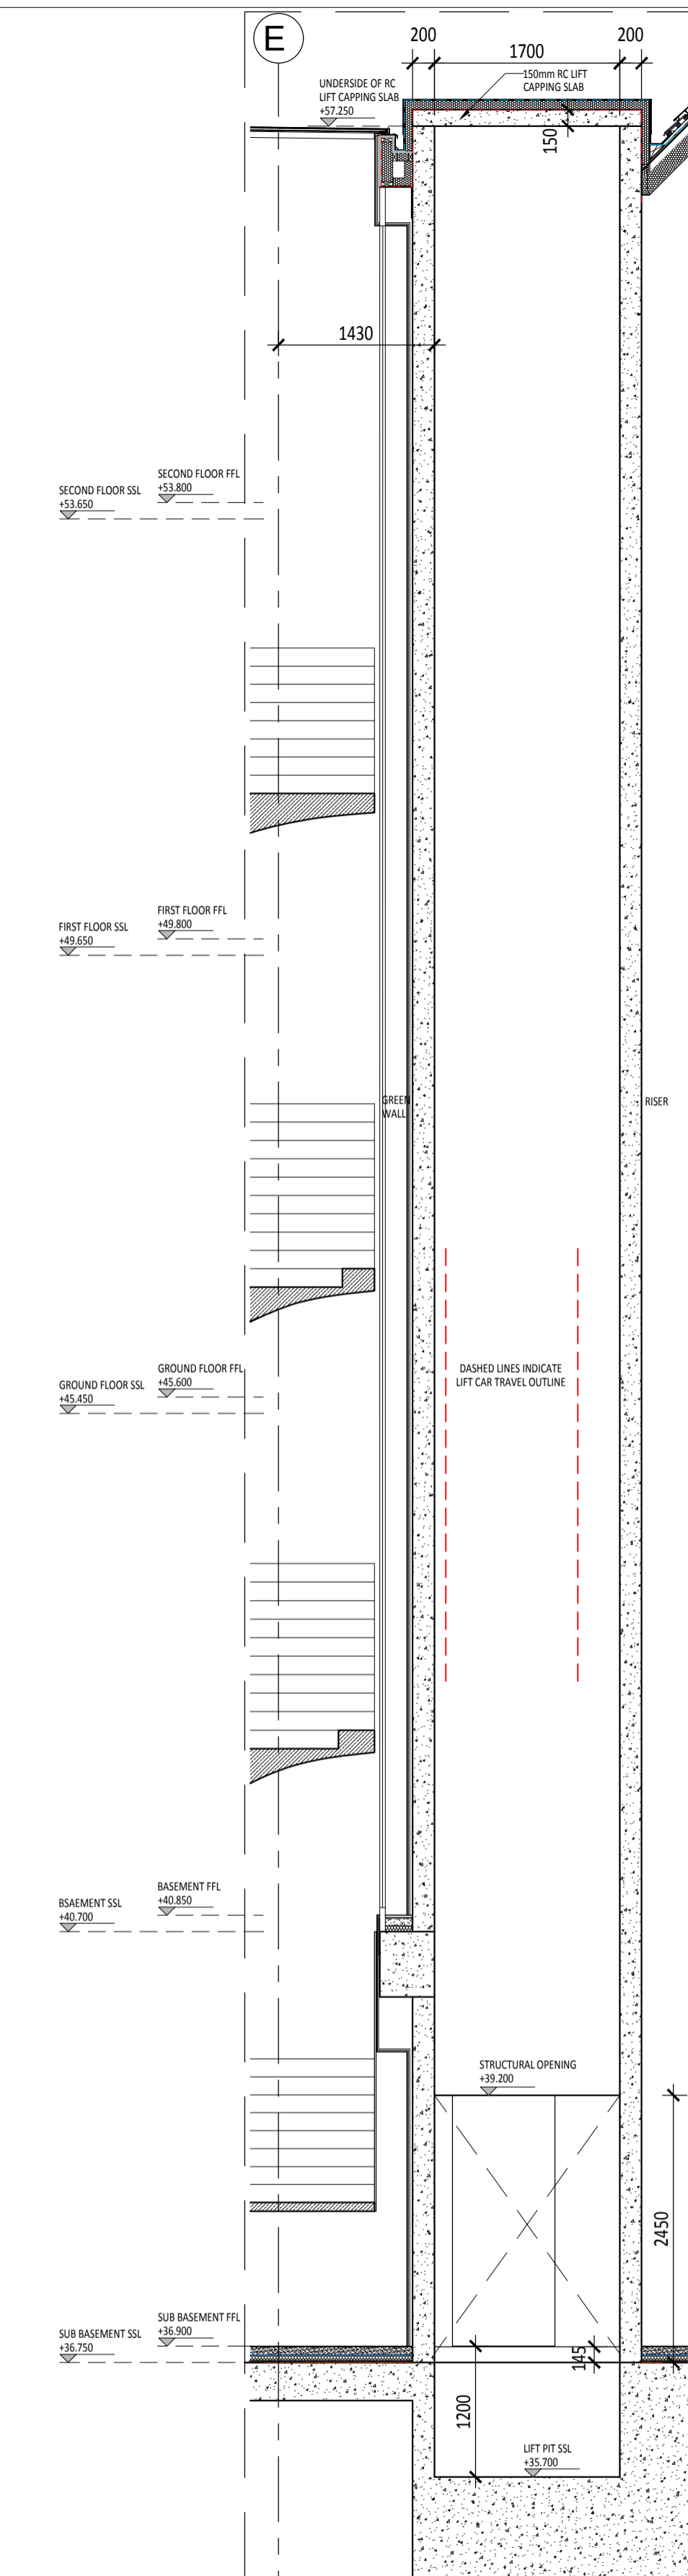

06 MAIN LIFT - SECTION 06
1:50 @ A1 & 1:100 @ A3

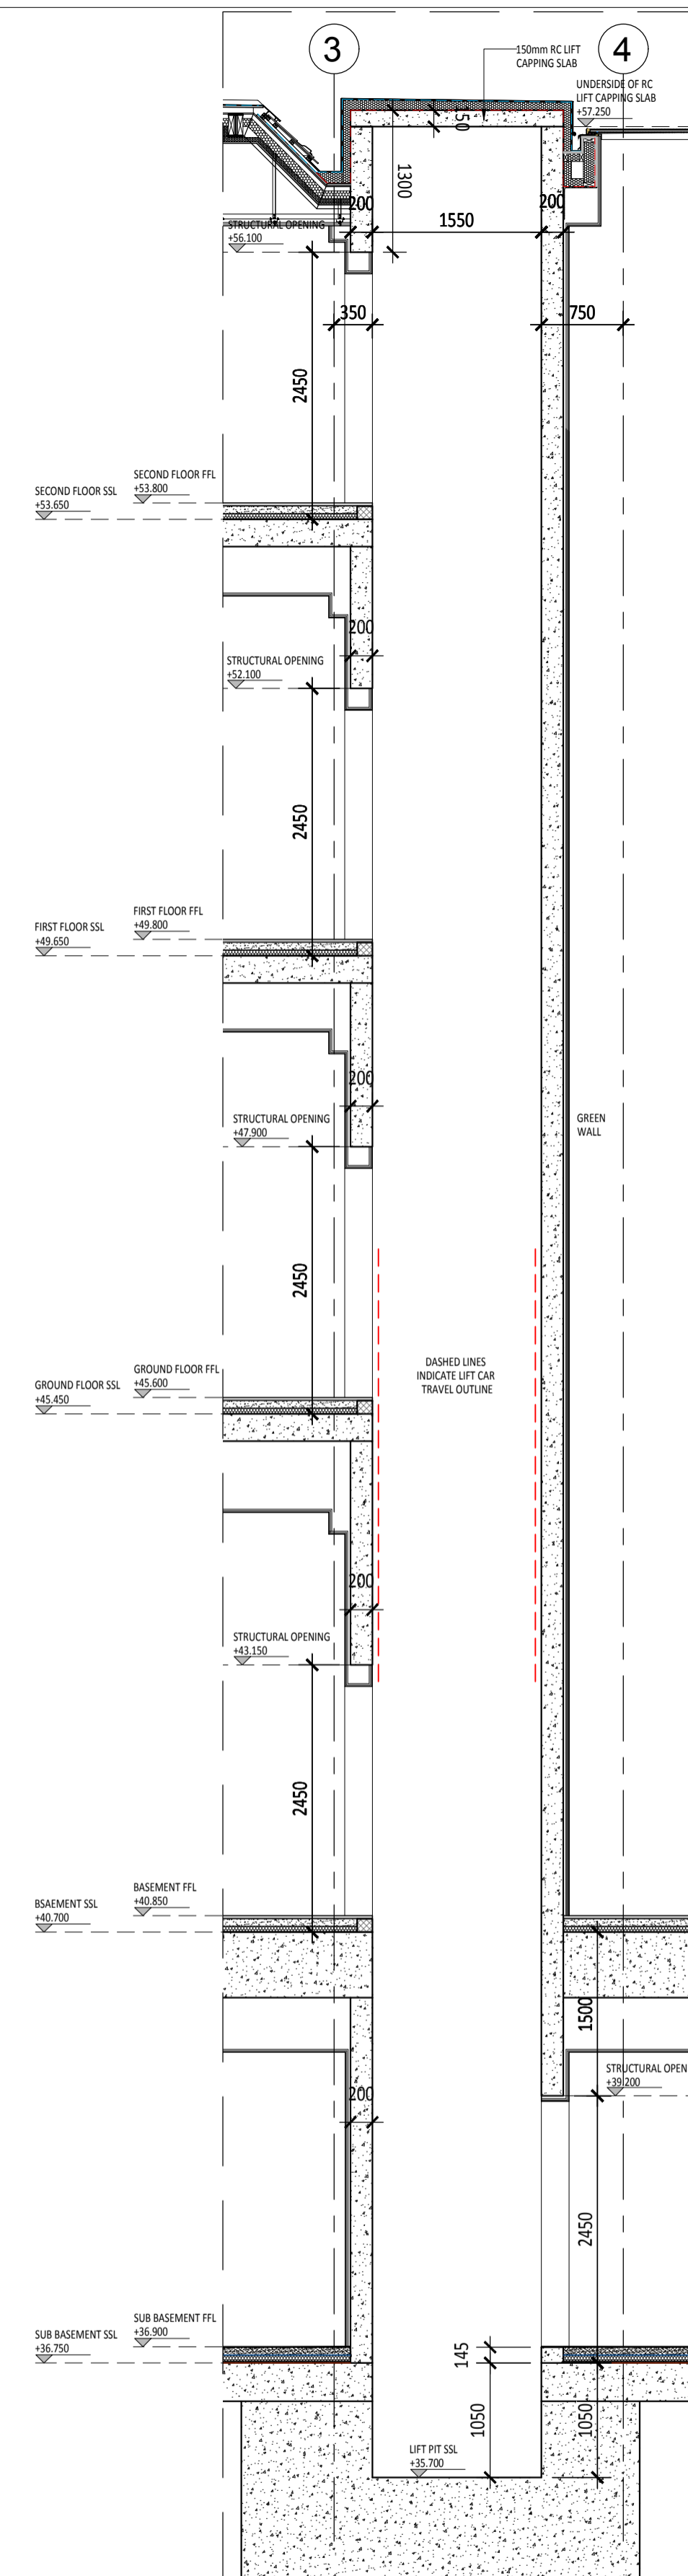


07 MAIN LIFT - SECTION 07
1:50 @ A1 & 1:100 @ A3

This is A Cad Drawing
UNDER NO CIRCUMSTANCES SHALL MANUAL ALTERATIONS BE MADE. ANY DISCREPANCY FOUND BETWEEN THIS DRAWING AND ANY OTHER DOCUMENT SHOULD BE REFERRED IMMEDIATELY TO THE ARCHITECT. NO DIMENSIONS ARE TO BE SCALED FROM THIS DRAWING.

Copyright is Reserved
COPYING OR REPRODUCTION OF THIS DRAWING WITHOUT THE WRITTEN PERMISSION OF STUDIO INDIGO IS NOT PERMITTED.

Disclaimer
THE HARD COPY ACCOMPANYING THE ELECTRONIC DATA IS LEGAL TRANSMISSION OF INFORMATION THE ELECTRONIC ARE ISSUED ONLY FOR CONVENIENCE OF USE. NO RESPONSIBILITY FOR THE ACCURACY OR FOR ANY CONSEQUENCE RESULTING FROM THE USE OR ALTERATION OF INFORMATION IS ACCEPTED.

Notes

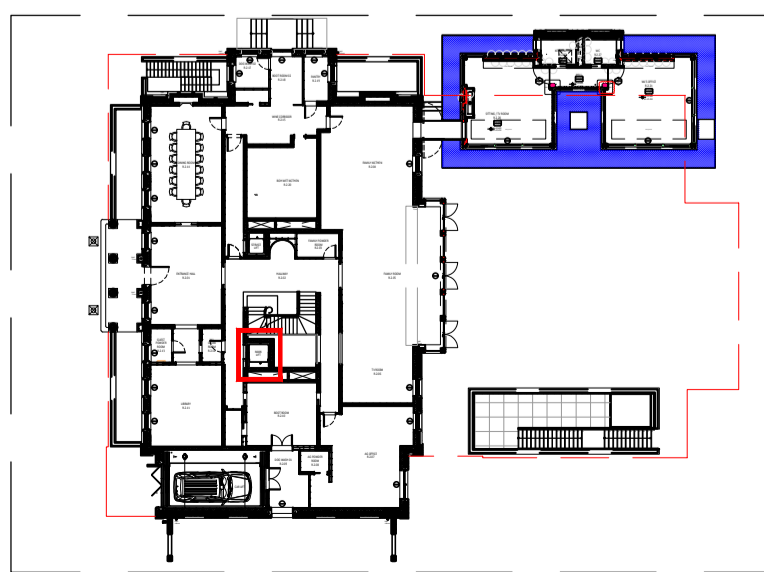

Rev	Date	Issuer	Notes
P1	02/08/19	SY	ISSUED FOR INFORMATION

Client
PRIVATE CLIENT
Address
73-75 AVENUE ROAD, LONDON, NW8 6JD

Drawing Title
PASSENGER LIFT - MAIN

Date
OCTOBER 2019
Scale
VARIOUS

Dwg By
SY

Studio Indigo Ltd
ARCHITECTS & INTERIOR DESIGNERS

Unit 37 Chelsea Wharf | 15 Lots Road | London | SW10 0QU
T 020 7349 1290 | F 020 7349 1291 | www.studioindigo.co.uk
Registered Office | 37 Warren Street | London | W1T 6AD
Registered in England and Wales | Ltd no: 06005991

Project Number	Drawing Number	Revision
3680	A8-200	P1

TENDER ISSUE