





LEGEND

	Existing structures
	New structures



1 EXISTING SECTION AA  
scale 1:100

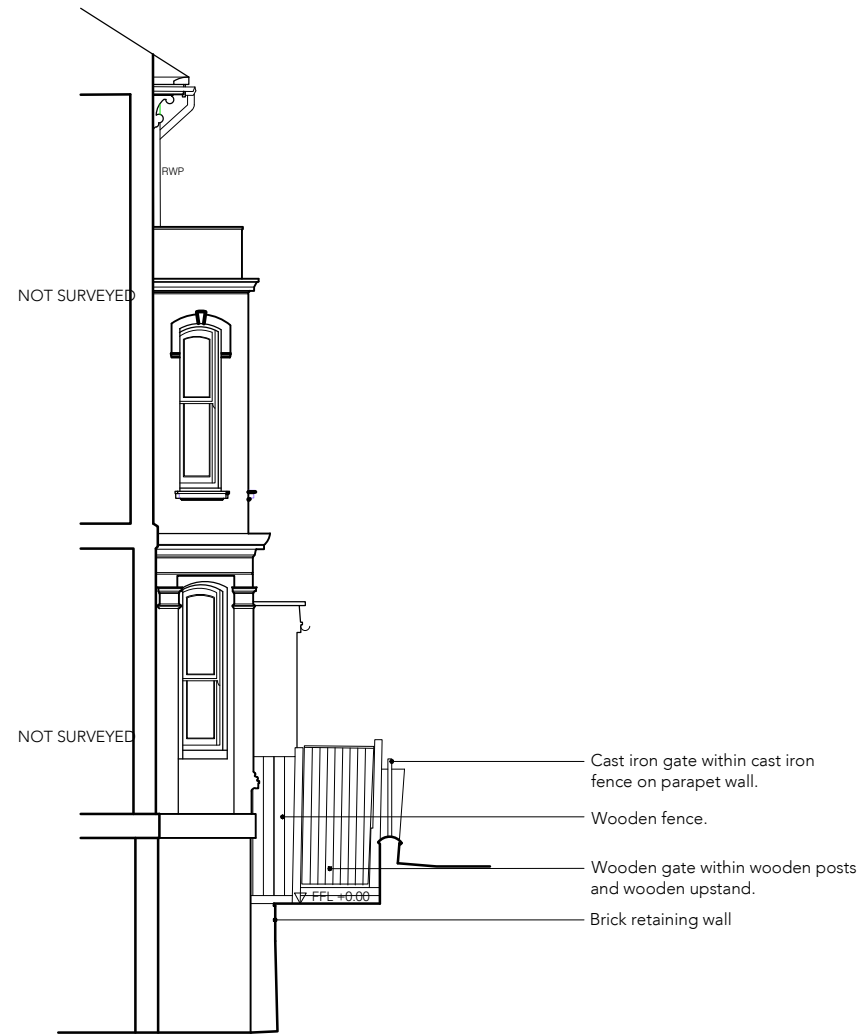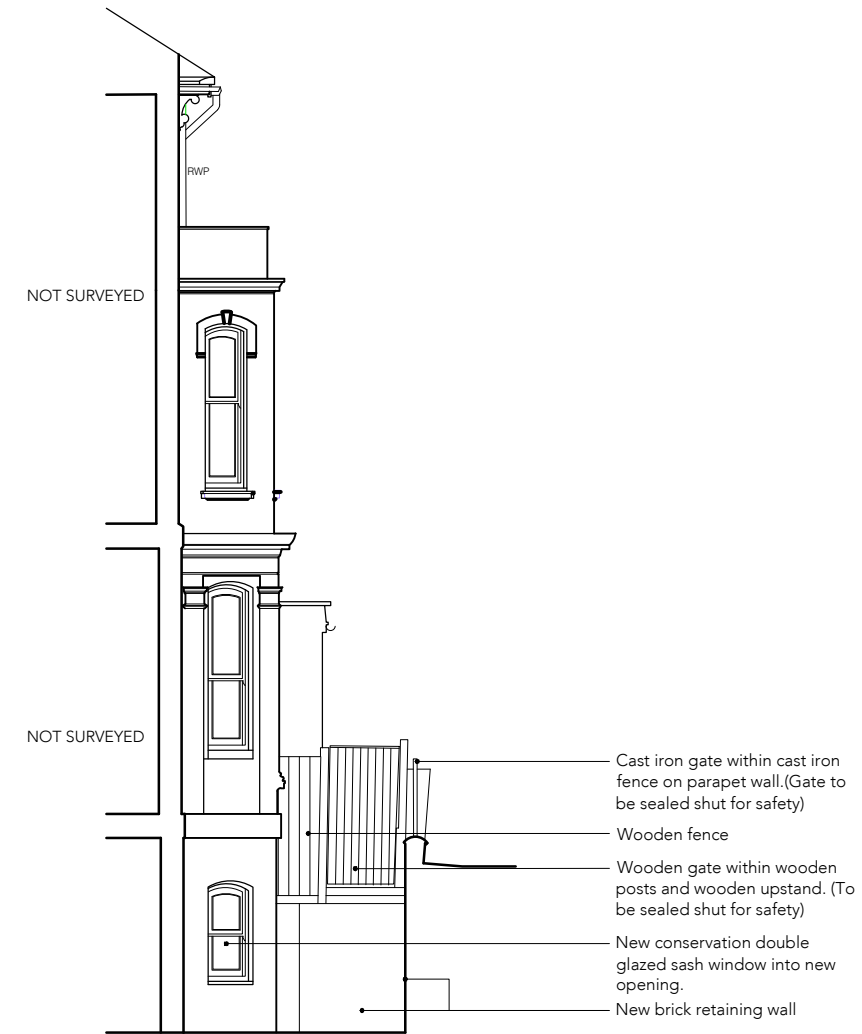

2 PROPOSED SECTION AA  
scale 1:100



This drawing is protected under Copyright and at no time should any portion of this drawing be reproduced or copied without the permission of the Architect. (Design Copyright Act 1968)

This drawing must not be used for purposes other than that for which it is provided. It is supplied without liability for any errors or omissions.

Drawings only to be scaled for planning application purposes, all dimensions to be checked on site. All drawings subject to Statutory Authority Approval.

Notes	
-	
No	Date
Rev	
-	PLANNING 28.02.23

Status **PLANNING**



ARCHITECTS + INTERIOR DESIGNERS

91A - 91B HEATH STREET  
LONDON NW3 6SS  
Tel 020 7636 3838

INFO WWW.TG-STUDIO.CO.UK

Project	29 THURLOW ROAD NW3 5PH		
Date	24.02.23	Scale @ A3	1:100
Drawing	EXISTING & PROPOSED SECTION B-B		
Drawn by	LG	Checked by	LG
Job No.	259	Dwg No.	P-221
		Rev	-