





KM ARCHITECTURE
telephone + 44 (0)7533993131
kristijanmitrovski@gmail.com

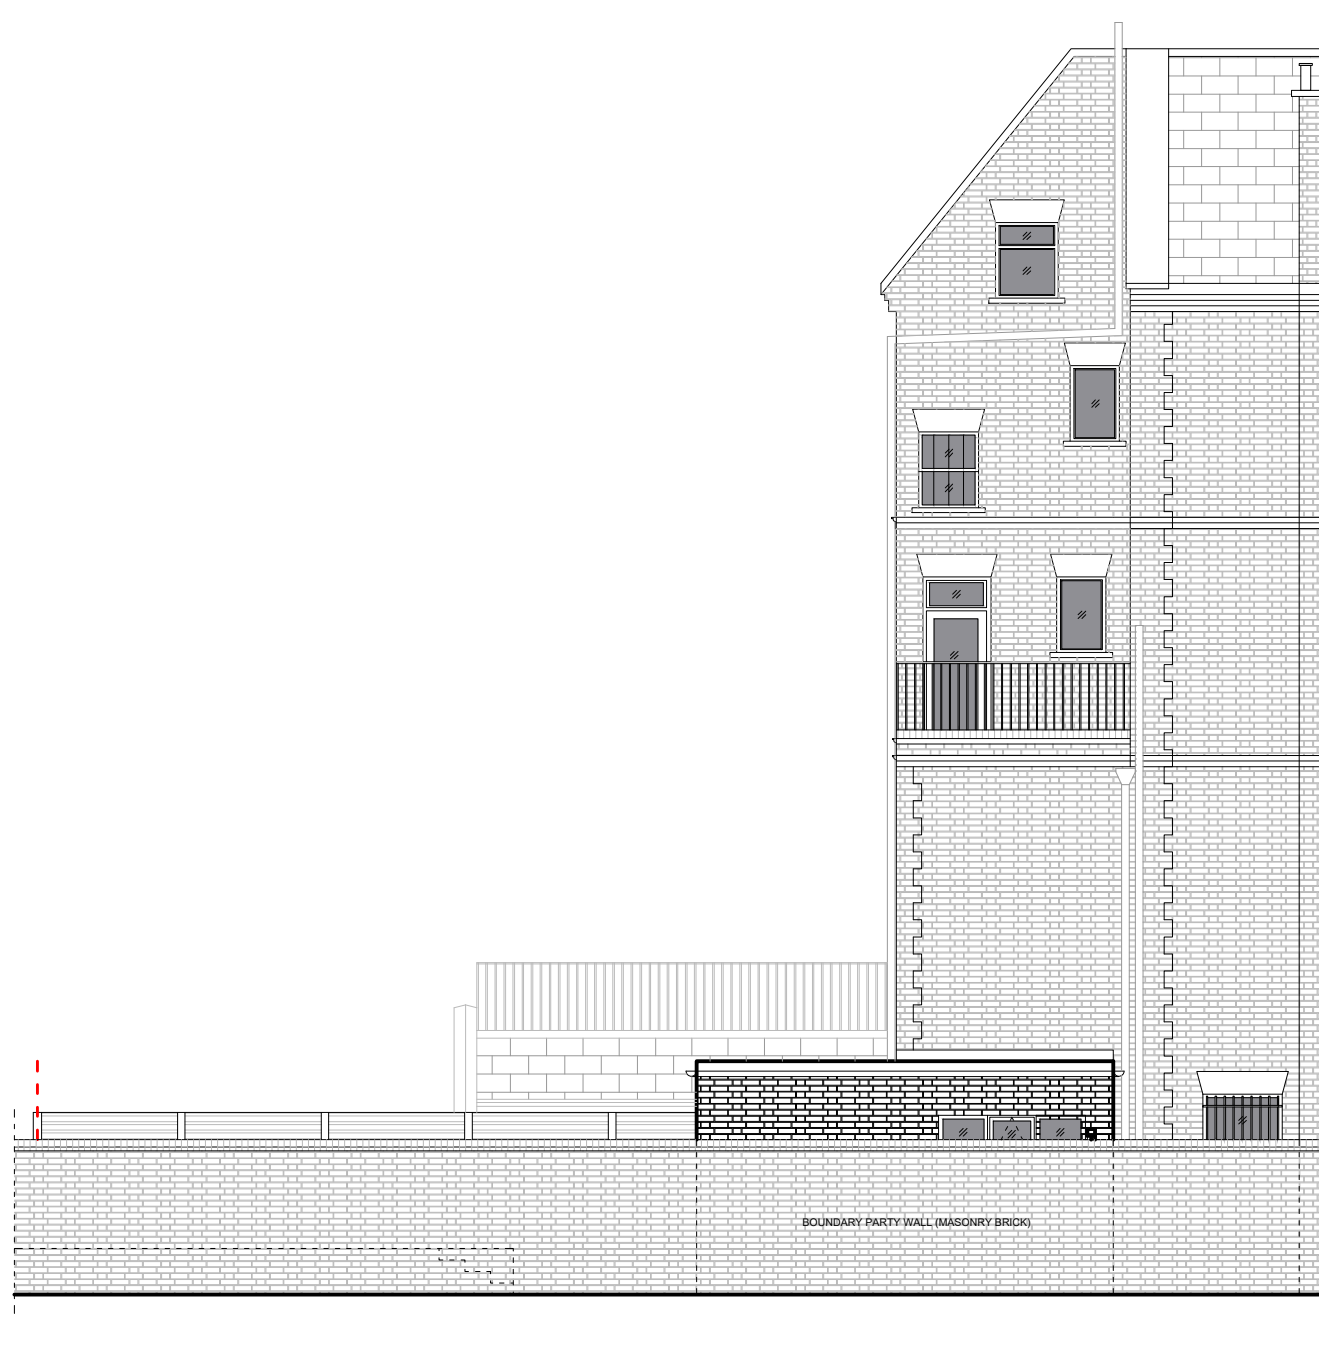

0 1 3m

1 EXISTING SIDE ELEVATION (neighbours side No 6)
scale 1:100@A3; 1:200@A4

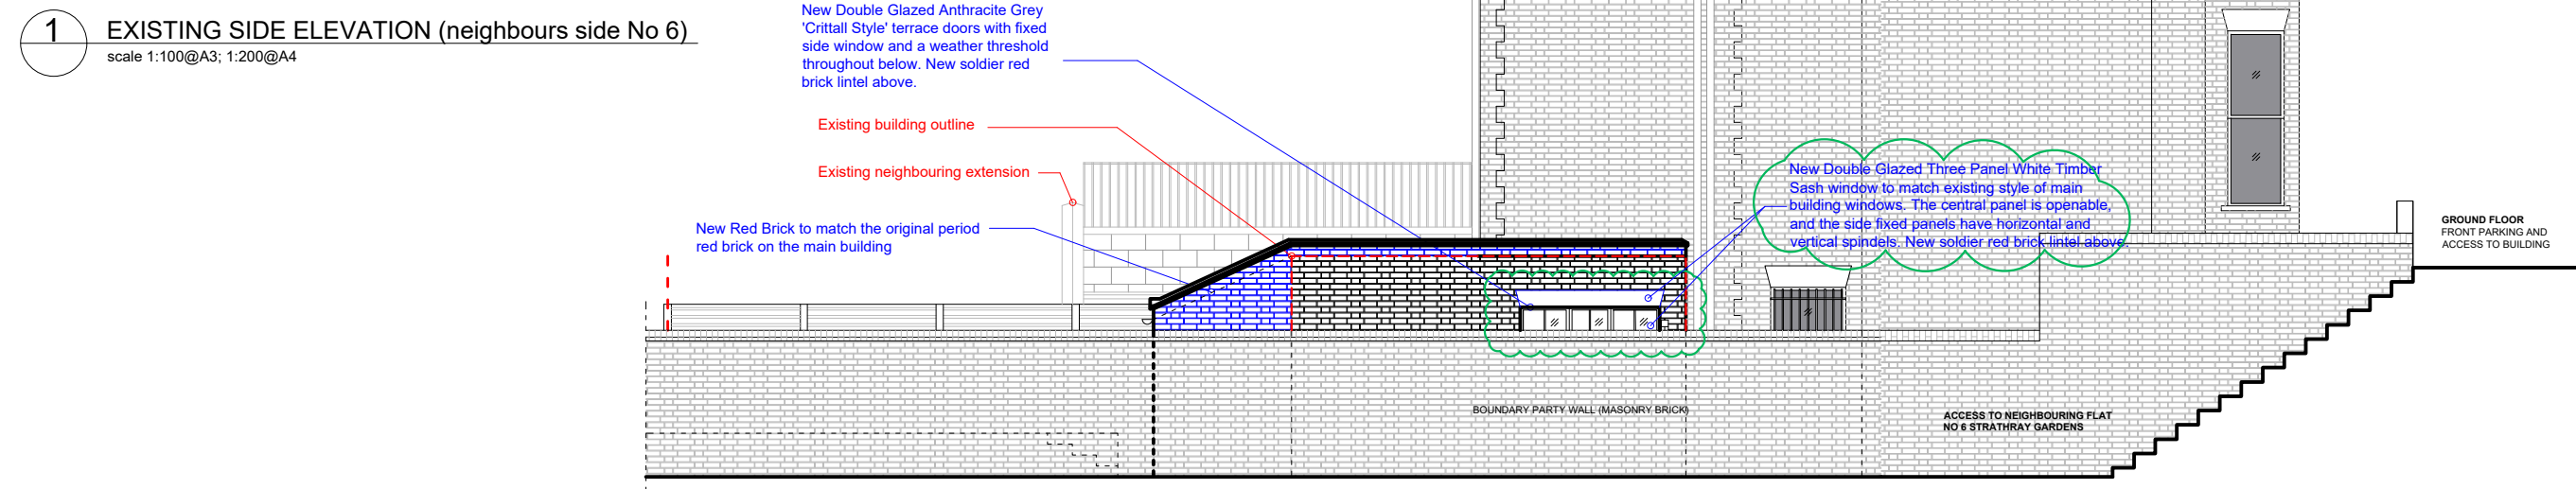

0 1 3m

2 PROPOSED SIDE ELEVATION (neighbours side No 6)
scale 1:100@A3; 1:200@A4

PLANNING APPLICATION

NO.	DATE	ISSUE
23/02/2023		Amended Side Elevation Window
14/02/2023		Amended Proposal and Notes

CLIENT
Private Client
4 Strathray Gardens,
London, England
NW3 4NY

PROJECT
220212- 4 Strathray Gardens
Camden
NW3 4NY

DRAWING TITLE
**Existing and Proposed
Side Section/Elevation 1**

DATE	DRAWING NO.	REVISION
20/06/2022		
SCALE	A105	B
1:100@ A3		
1:200@ A4		
JOB REF.		
220212		
DRAWN BY		
Kristijan Mitrovski		