


287 High Street, Camden, NW1 7BX

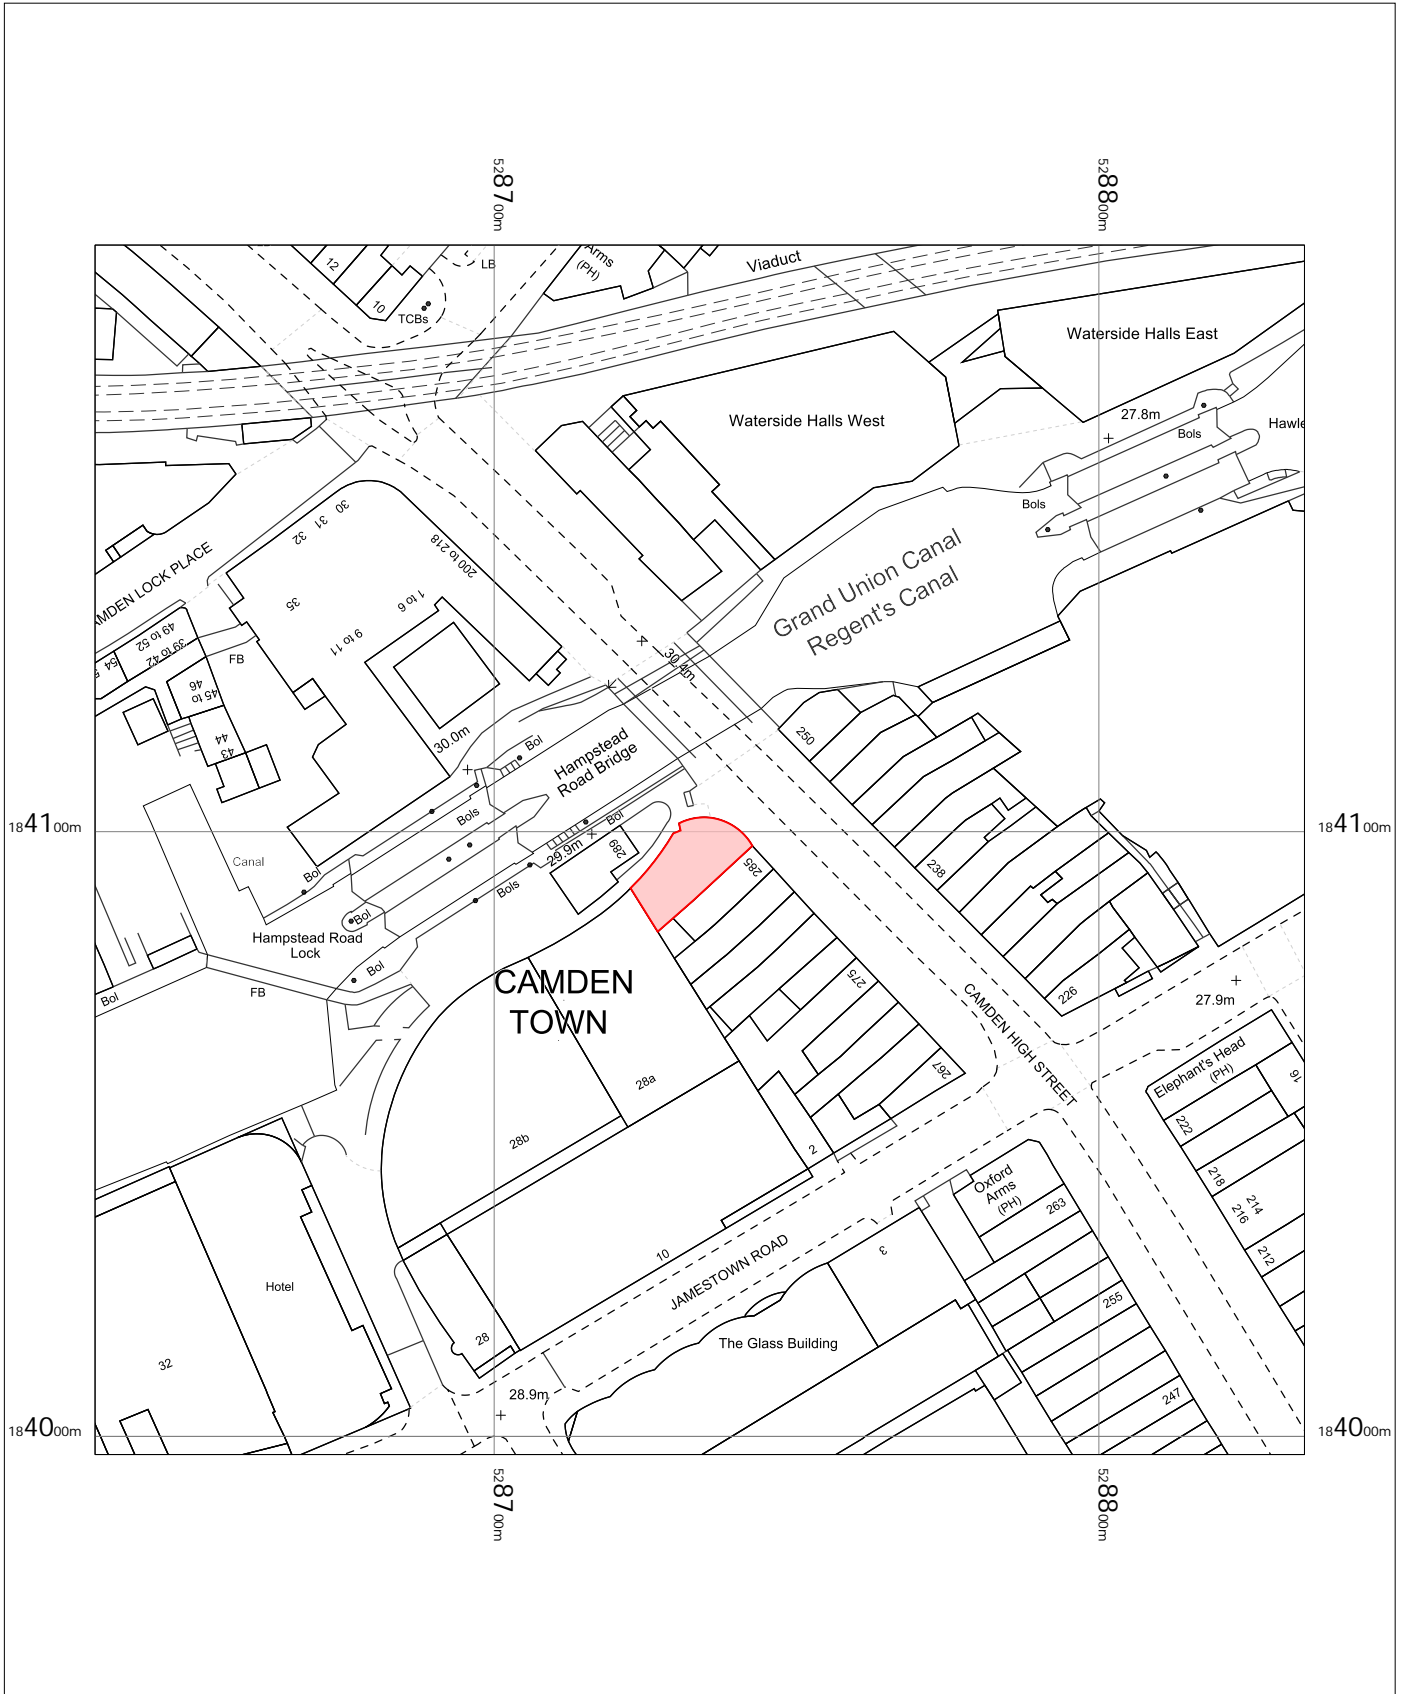


287 High Street, Camden, NW1 7BX

OS MasterMap 1250/2500/10000 scale
Wednesday, March 1, 2023, ID: BW1-01089789
maps.blackwell.co.uk

1:1250 scale print at A4, Centre: 528734 E, 184097 N

©Crown Copyright Ordnance Survey. Licence no. 100041041

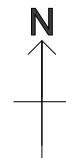

BLACKWELL'S
MAPPING SERVICES
PERSONAL & PROFESSIONAL MAPPING
www.blackwellmapping.co.uk

TEL: 0800 151 2612
maps@blackwell.co.uk

