

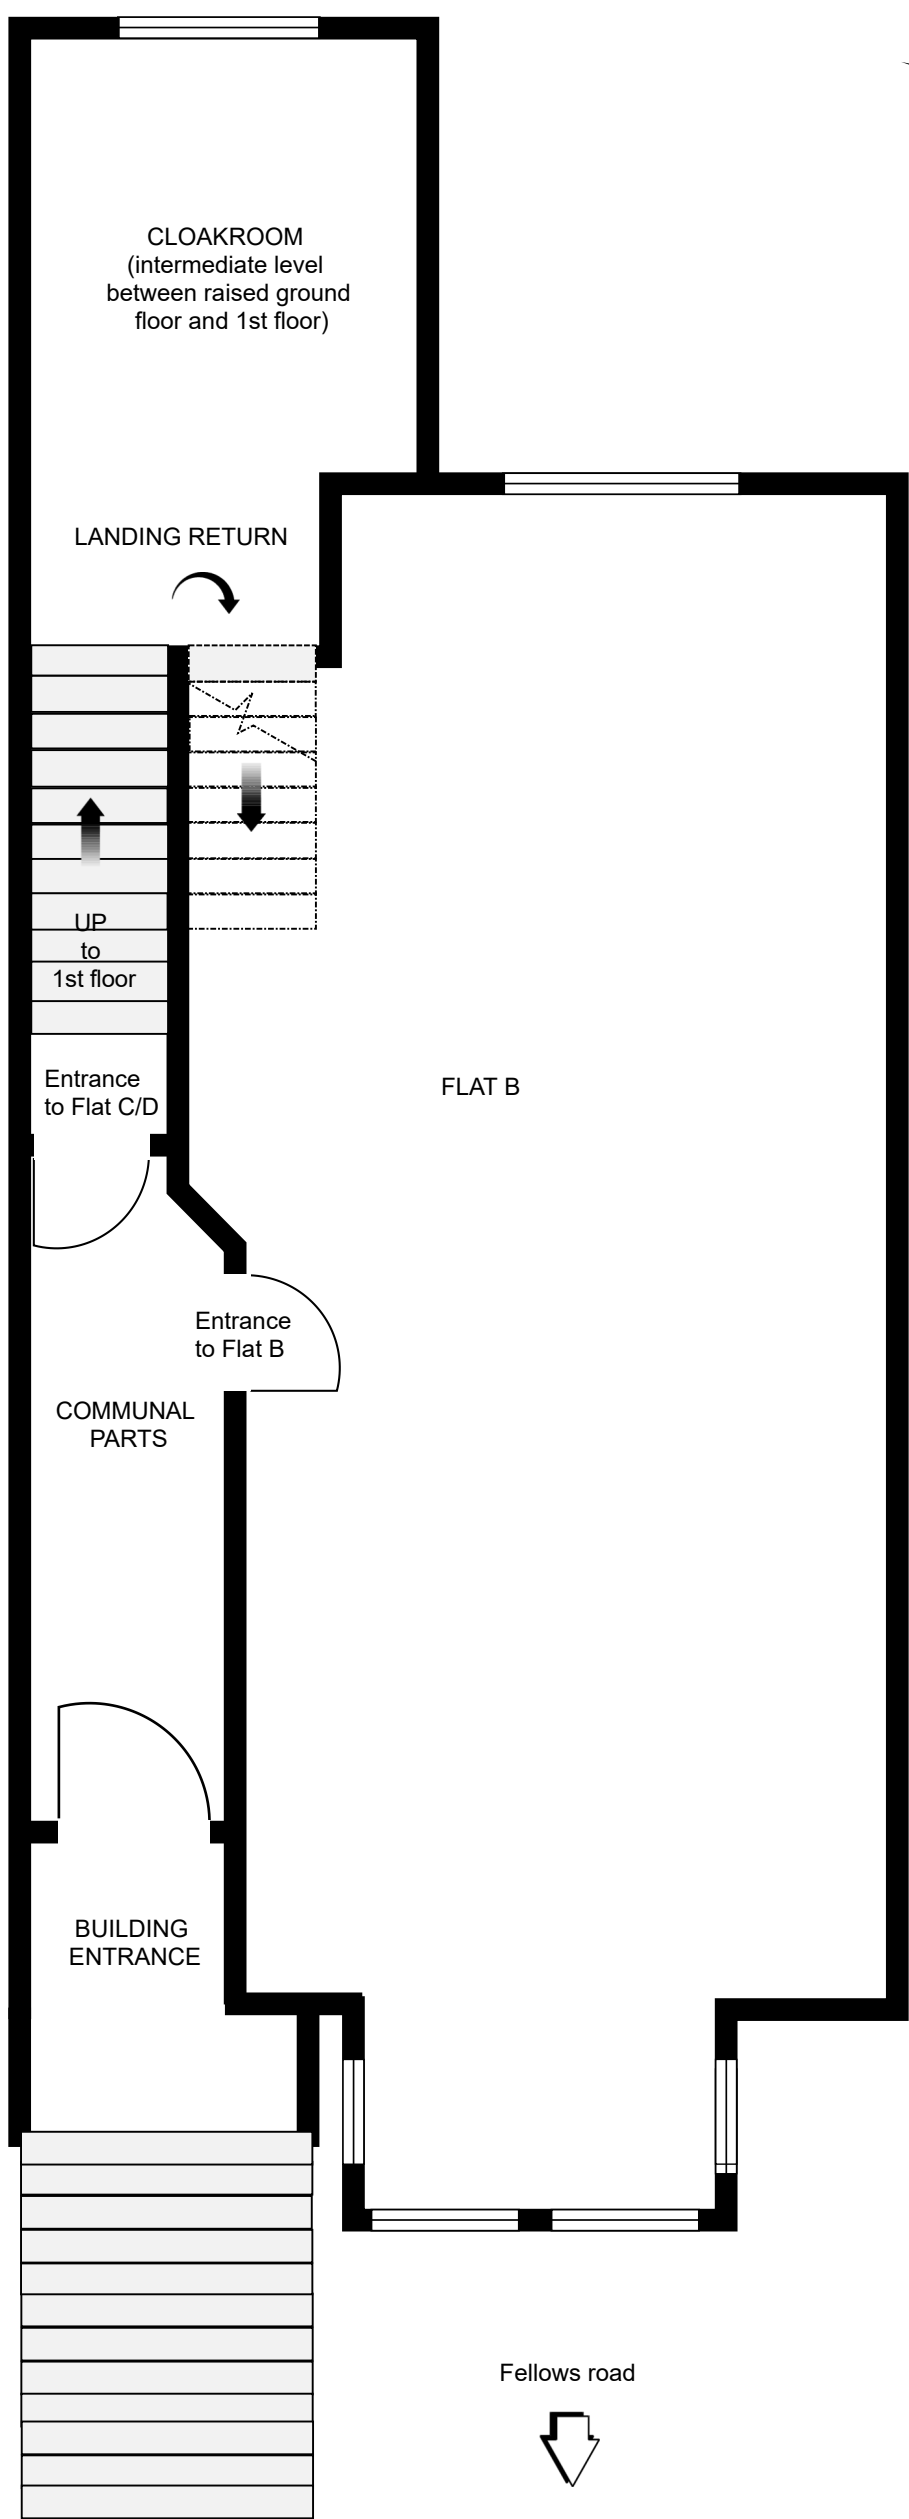


d G	142 Fellows Road NW33JH	Drawing: 001	Project: 1	Drawn:AS	Notes: View @ 7 feet height
Title :	Raised Ground Floor- Existing	Scale:1-50	Date: 05/02/2023	Rev: A	

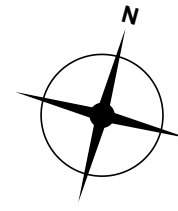


d G 142 Fellows Road NW33JH	Drawing: 002	Project: 1	Drawn: AS	Notes: View @ 7 feet height	
Title : Raised Ground Floor- Proposed	Scale: 1-50	Date: 05/02/2023	Rev: A		

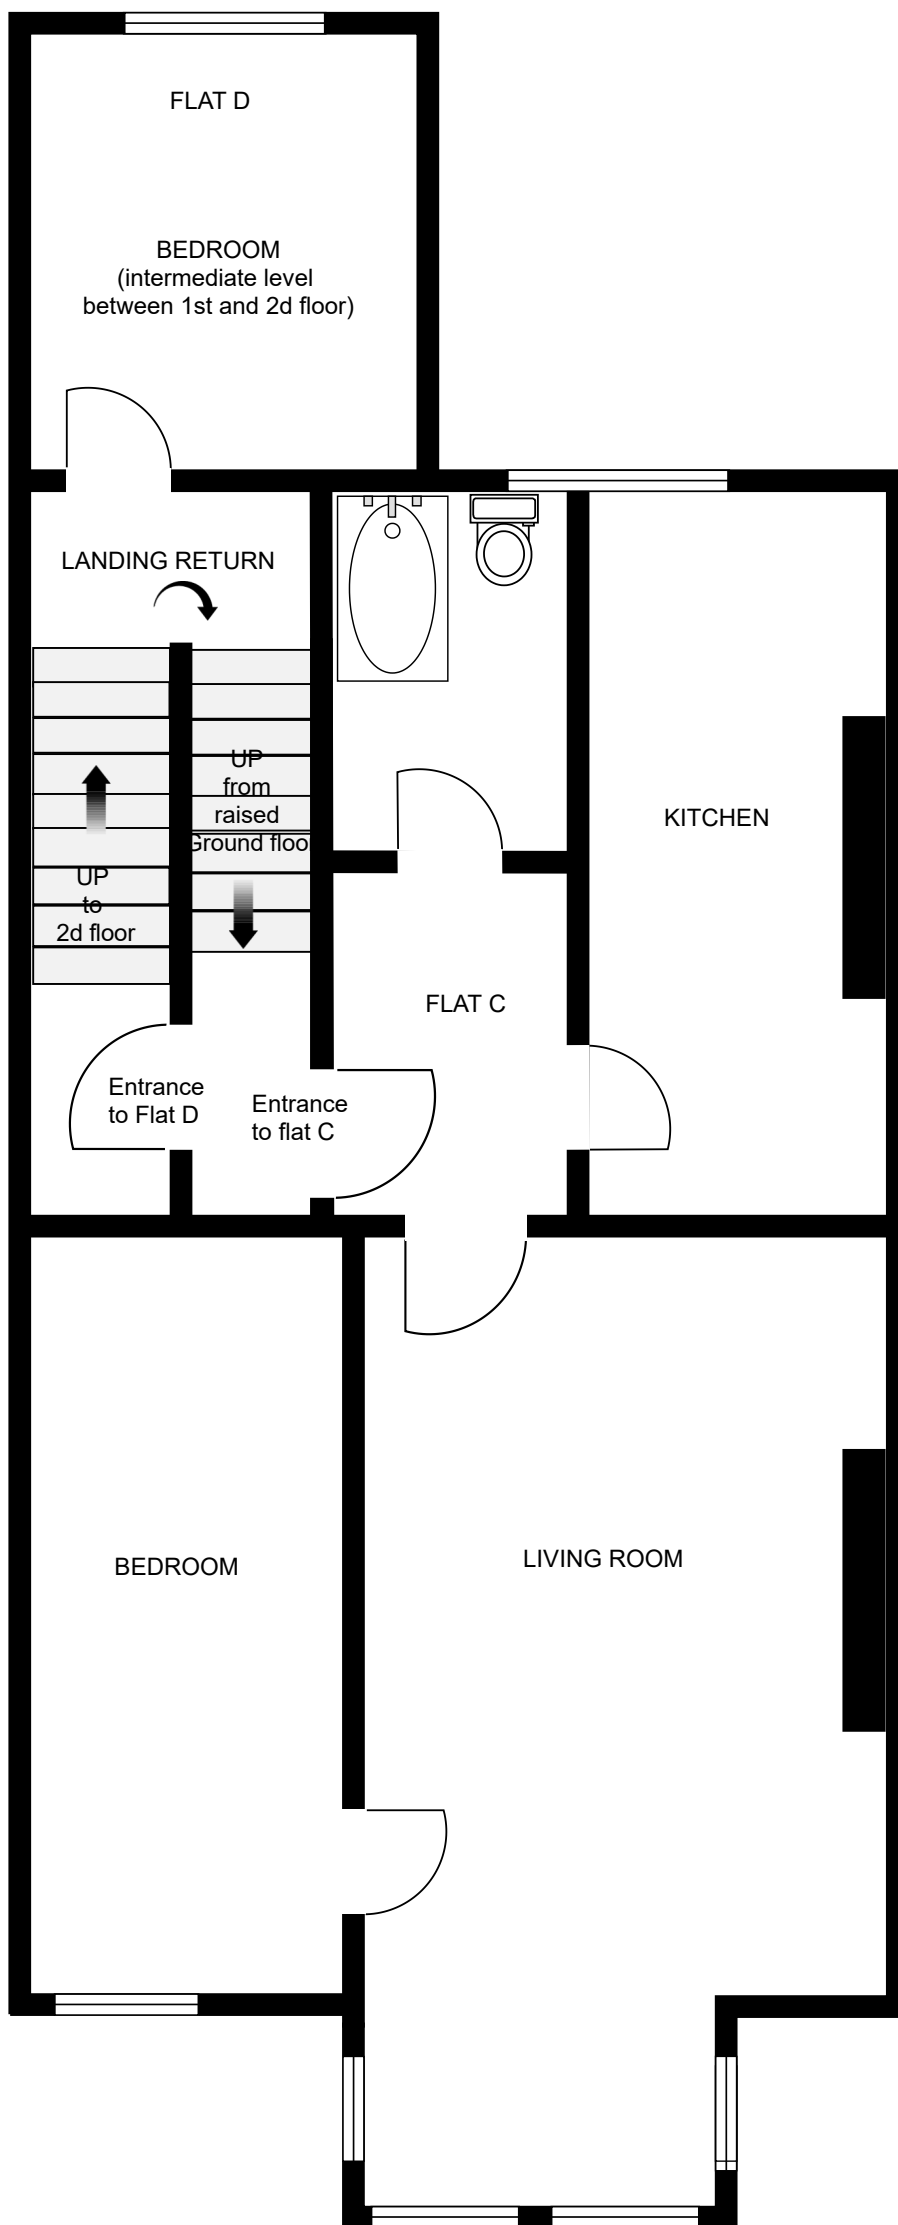


= 1 meter


d G	142 Fellows Road NW33JH	Drawing:3	Project:001	Drawn:AS	Notes: View @ 7 feet height
Title :	First floor - existing	Scale:1-50	Date: 01/03/2023	Rev: A	

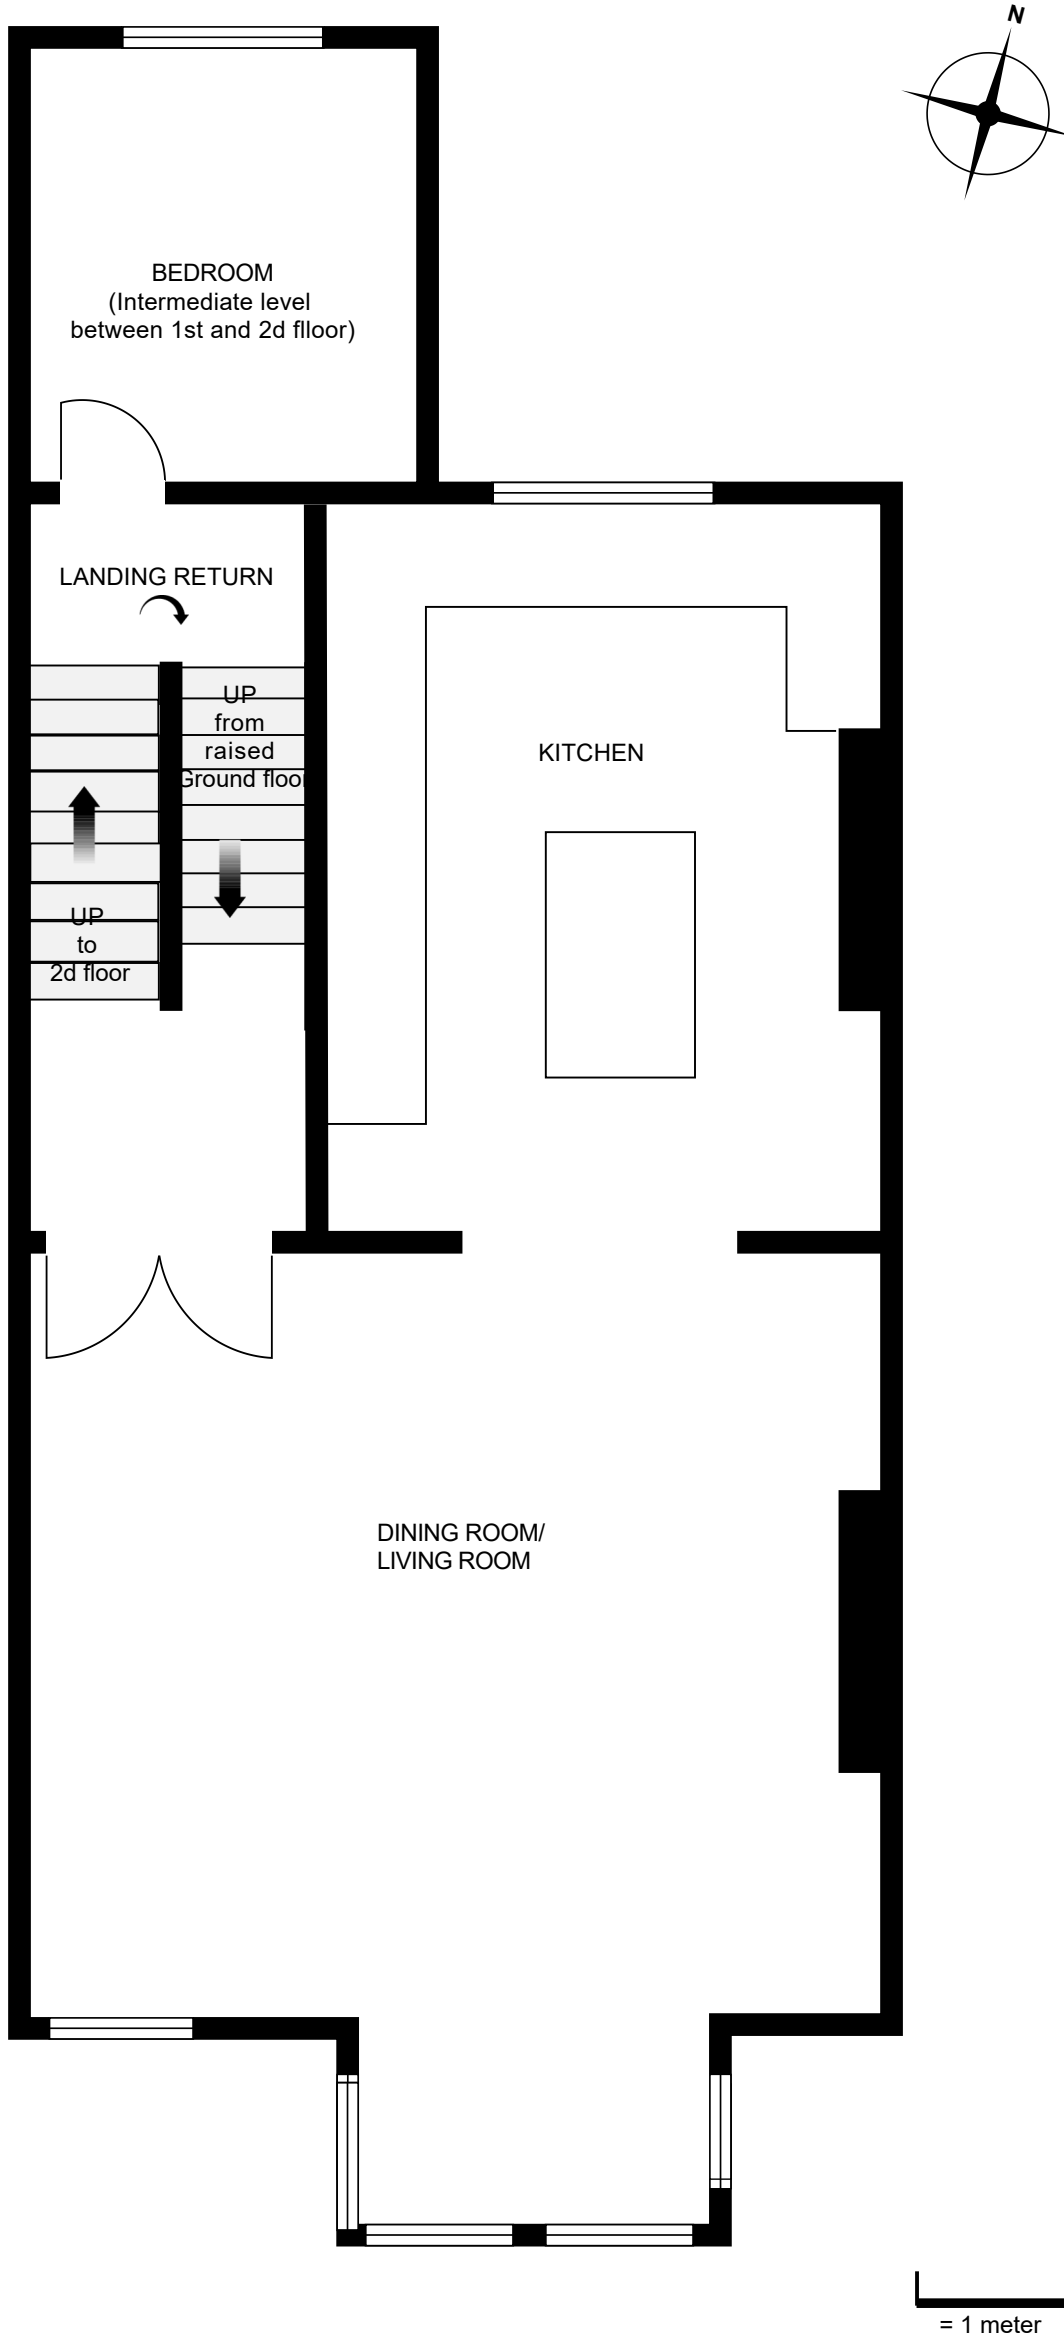


d G	142 Fellows Road NW33JH	Drawing: 4	Project: 1	Drawn: AS	Notes:
Title:	First floor - Proposed	Scale: 1-50	Date: 05/02/2023	Rev: A	

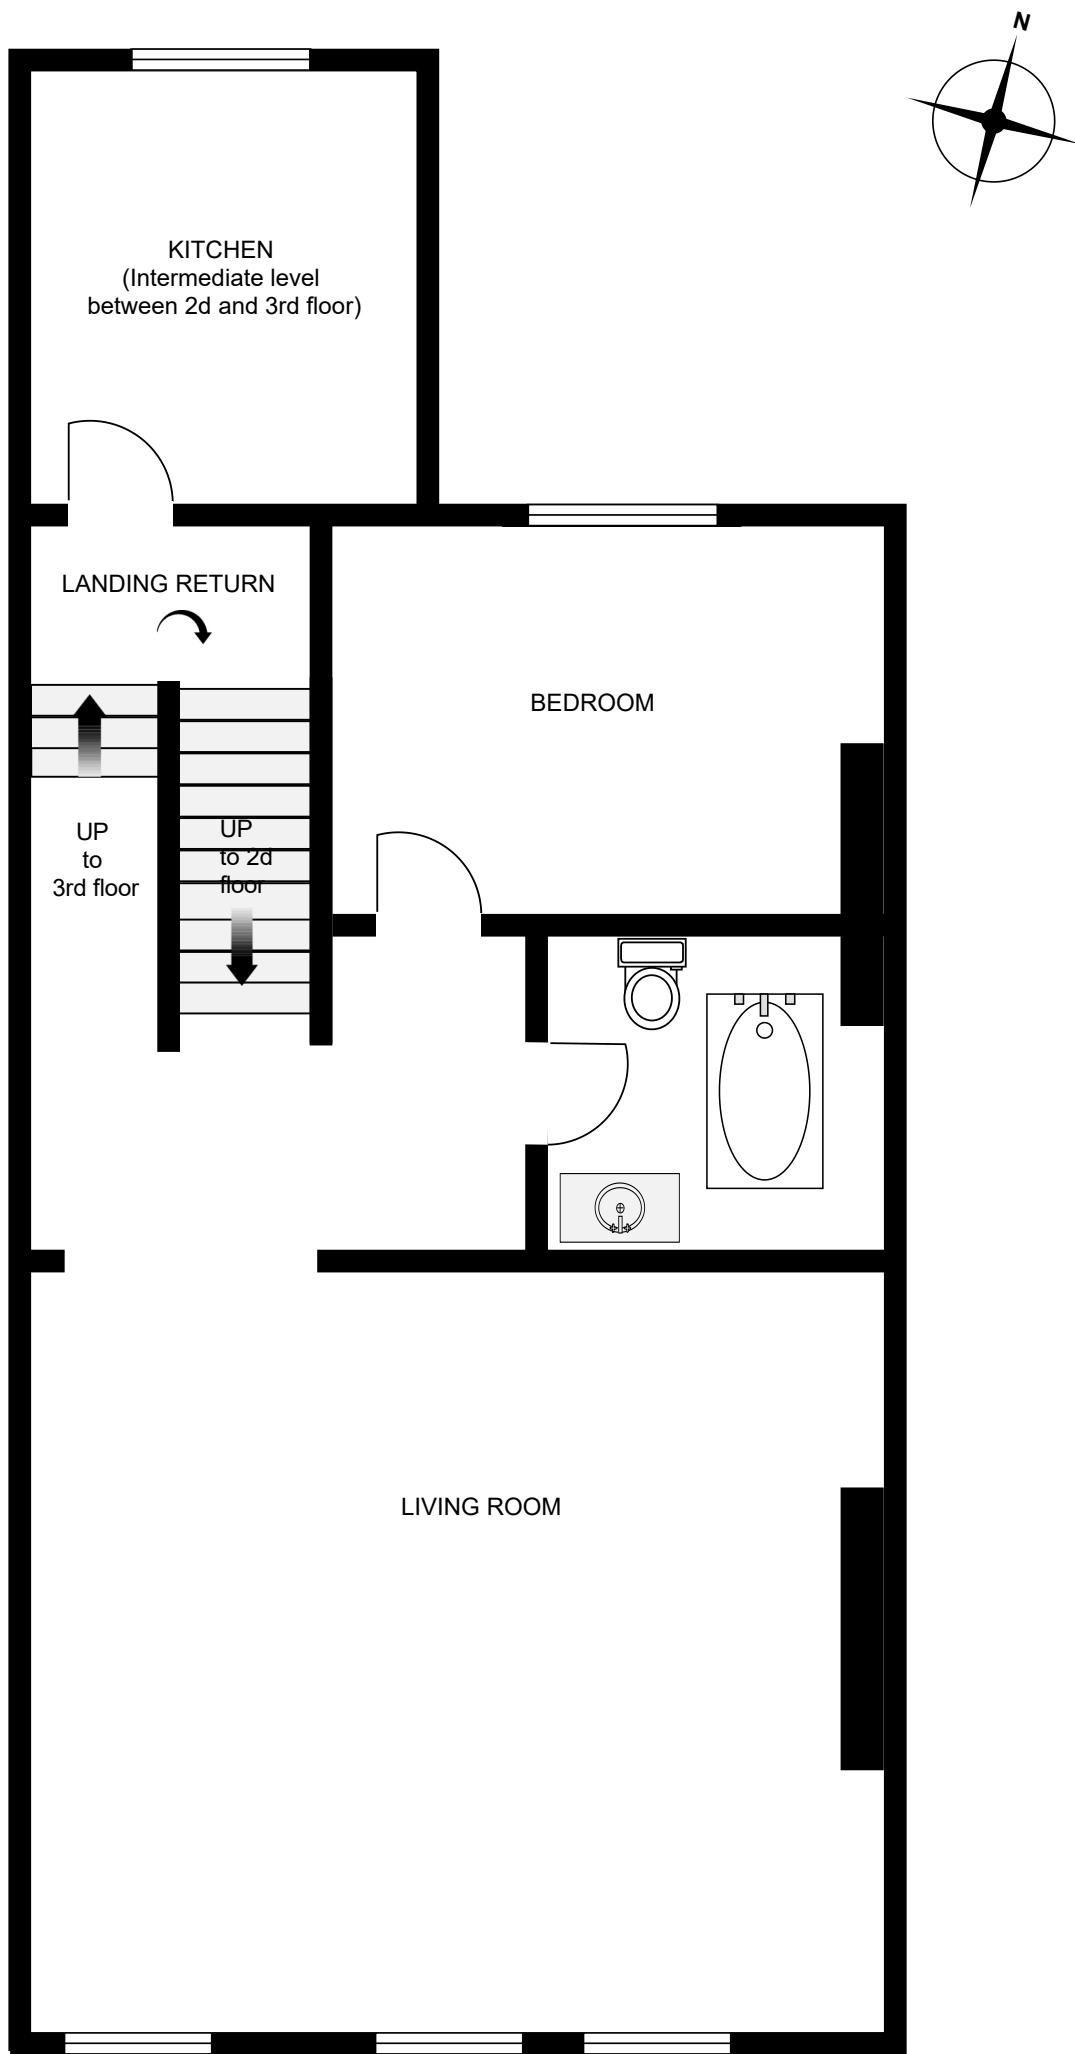

d G	142 Fellows Road NW33JH	Drawing: 5	Project: 1	Drawn:AS	Notes:
Title :	SECOND FLOOR - existing	Scale:1-50	Date: 05/02/2023	Rev: A	

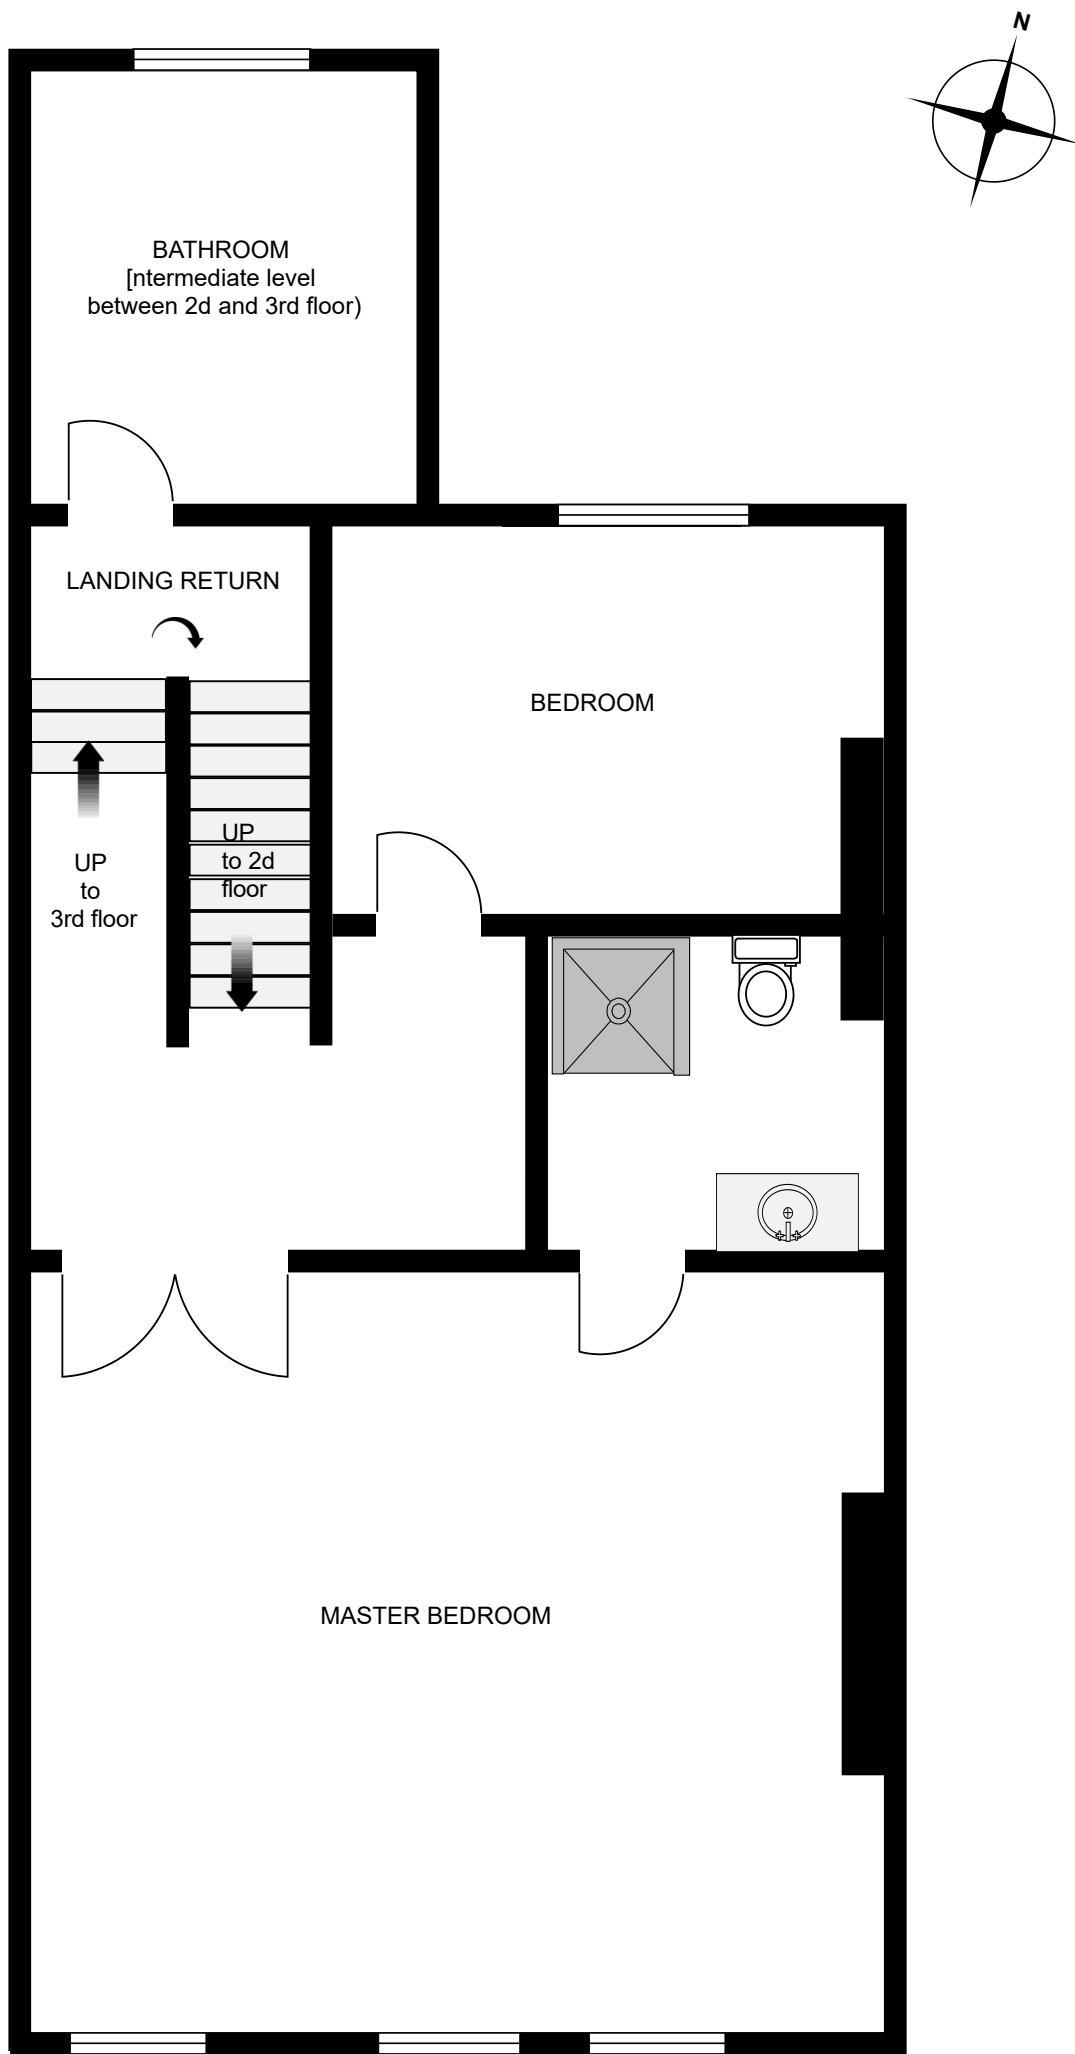


d G	142 Fellows Road NW33JH	Drawing: 6	Project: 1	Drawn:AS	Notes:
Title :	SECOND FLOOR - Proposed	Scale:1-50	Date: 05/02/2023	Rev: A	

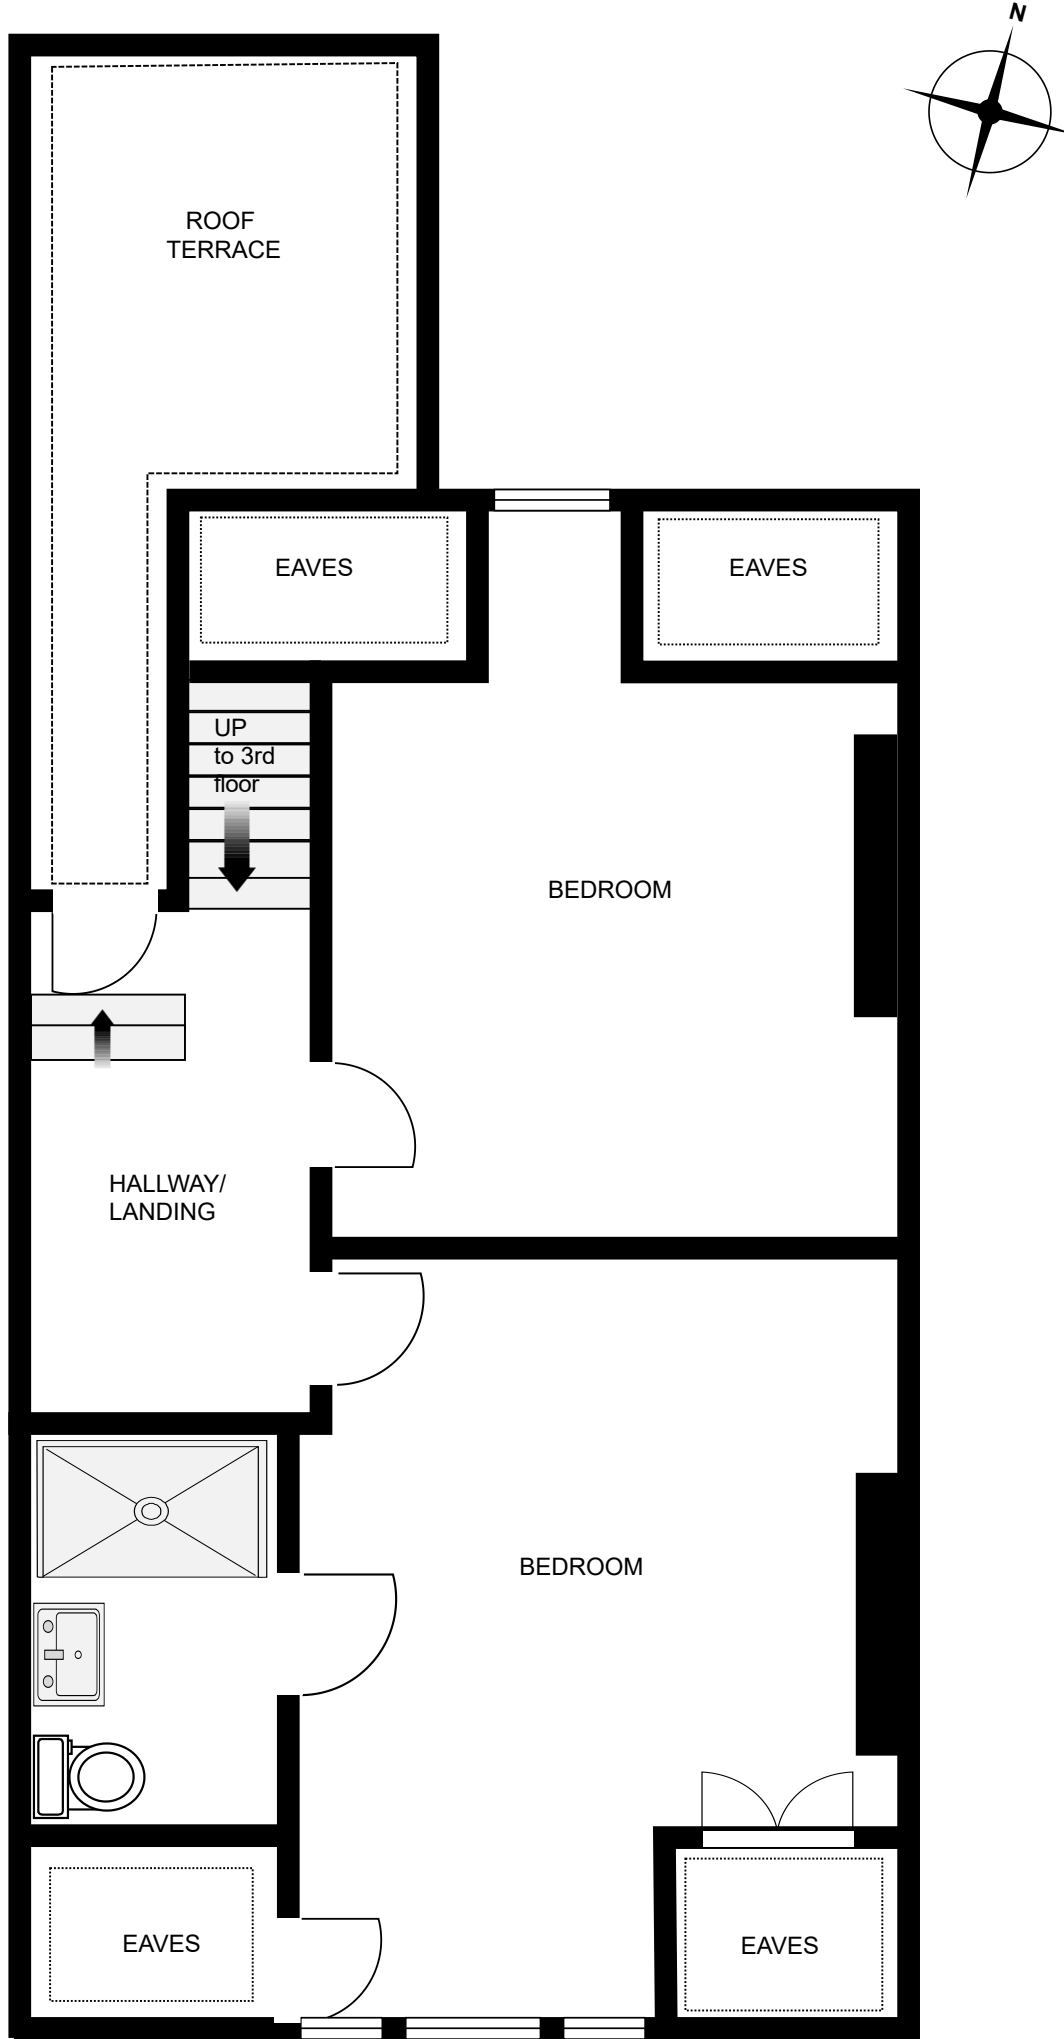

— = 1 meter

d G	142 Fellows Road NW33JH	Drawing: 7	Project: 1	Drawn:AS	Notes:
Title :	THIRD FLOOR - Existing	Scale:1-50	Date: 05/02/2023	Rev: A	

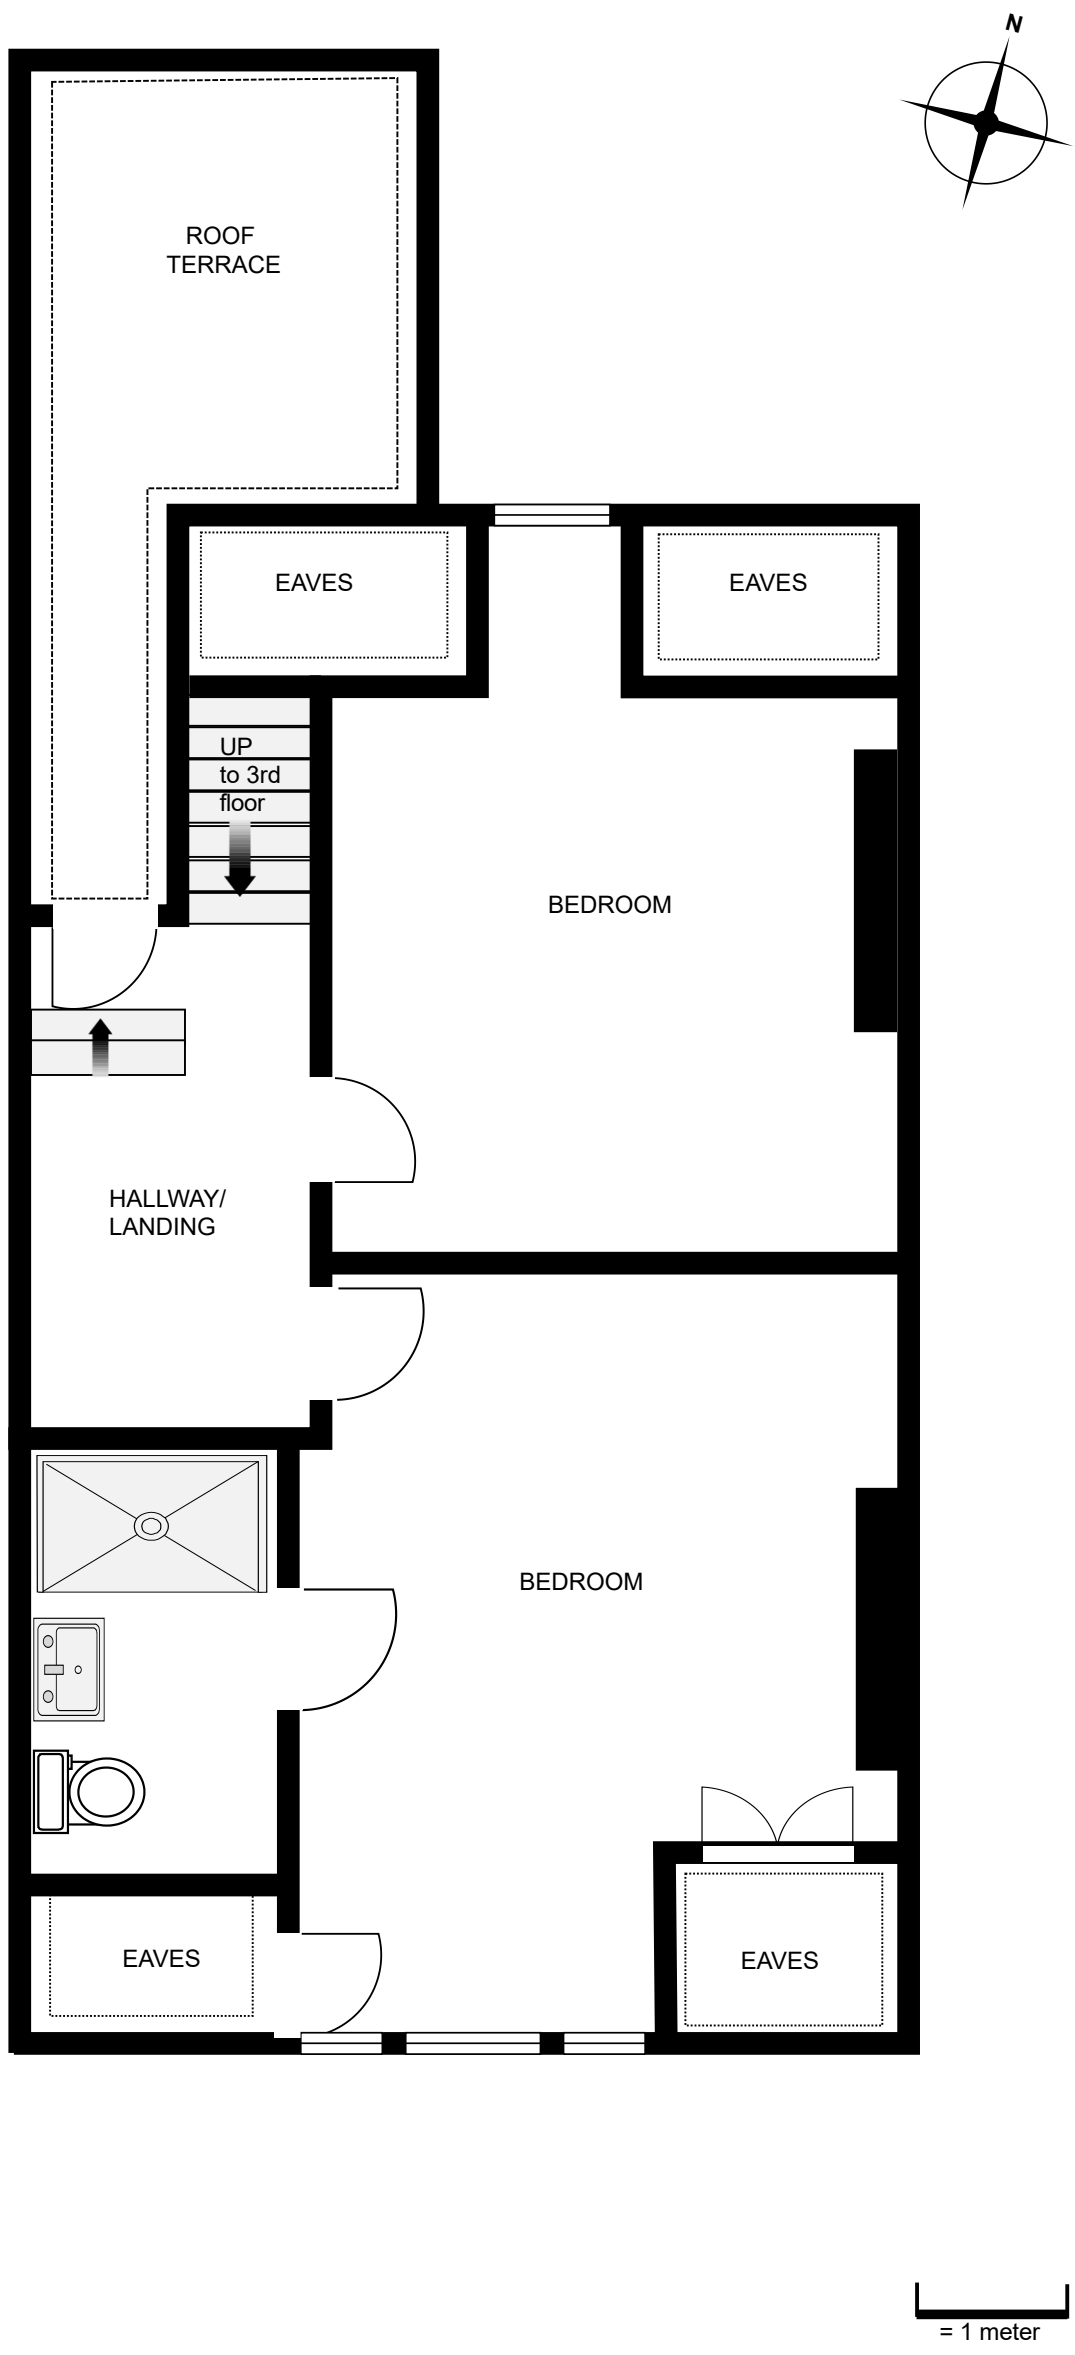

d G	142 Fellows Road NW33JH	Drawing: 8	Project: 1	Drawn:AS	Notes:
Title :	THIRD FLOOR - Proposed (no change)	Scale:1-50	Date: 05/02/2023	Rev: A	