


Revisions:
00 01 March 23

34 Shoot-Up Hill,
London NW2 3QB

2417-D1099-rev00



Scale: 1:100 @ A3
Date: 21 October 2022
Lower Ground
Floor Plan
Existing

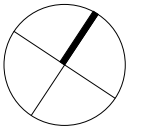

Shoot-Up Hill



Kings Croft Road

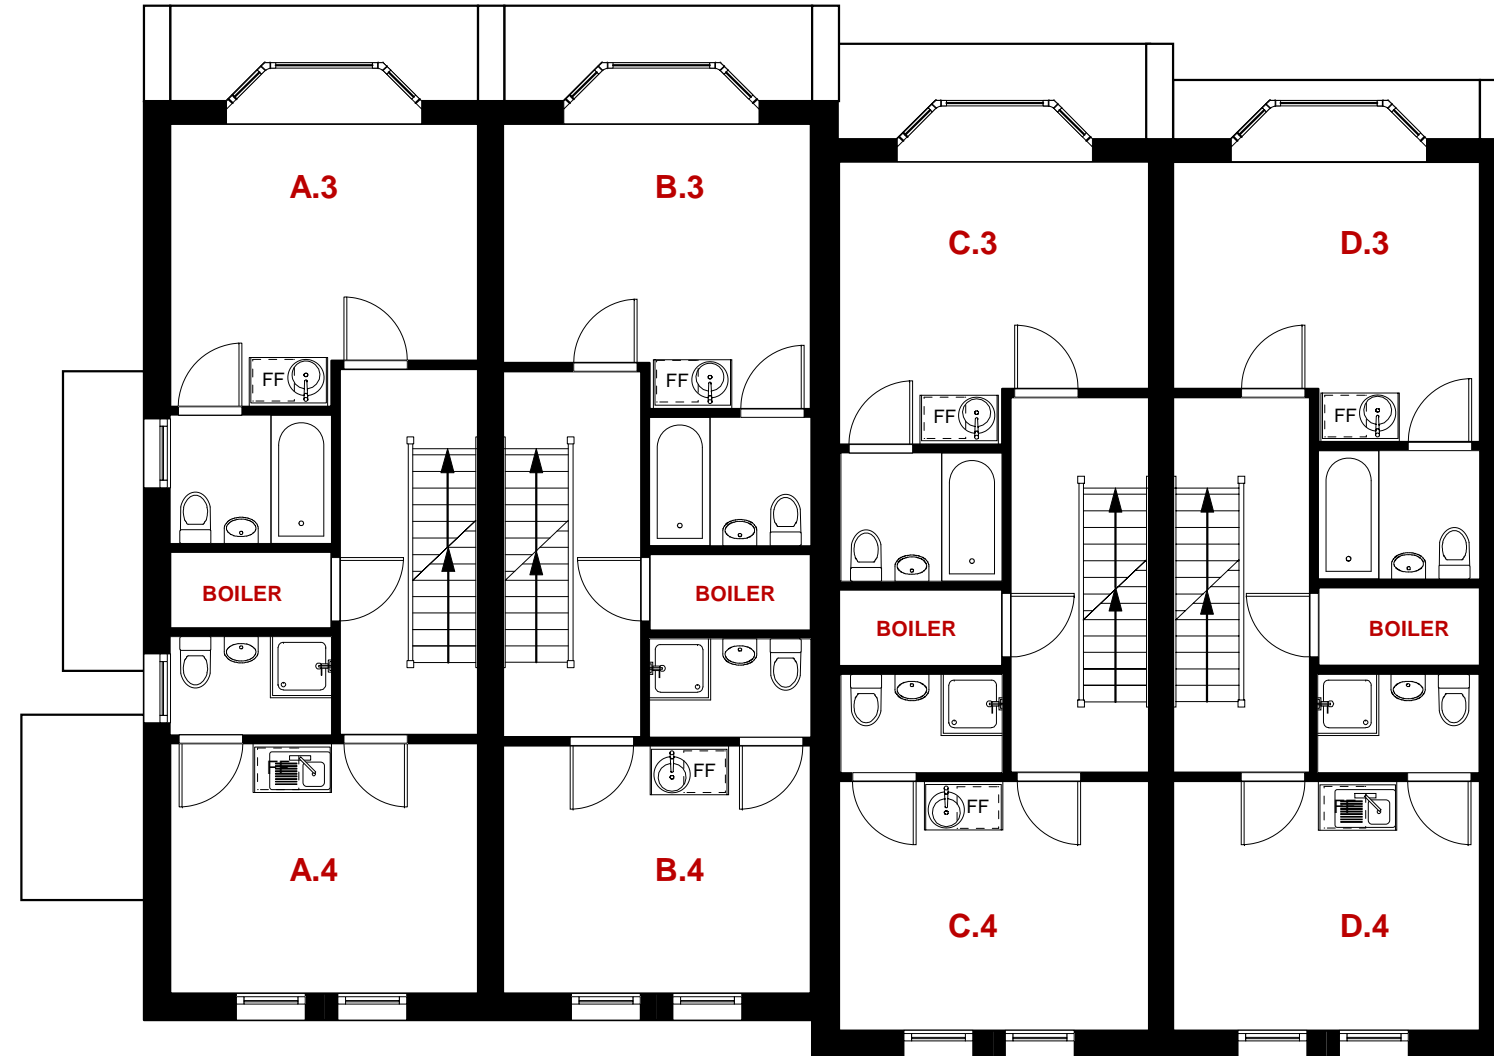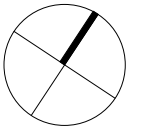


Revisions:
00 01 March 23

34 Shoot-Up Hill,
London NW2 3QB


2417-D1101-rev00

Scale: 1:100 @ A3
Date: 21 October 2022

First floor plan
Existing

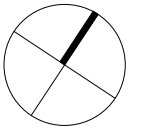

Revisions:
00 01 March 23

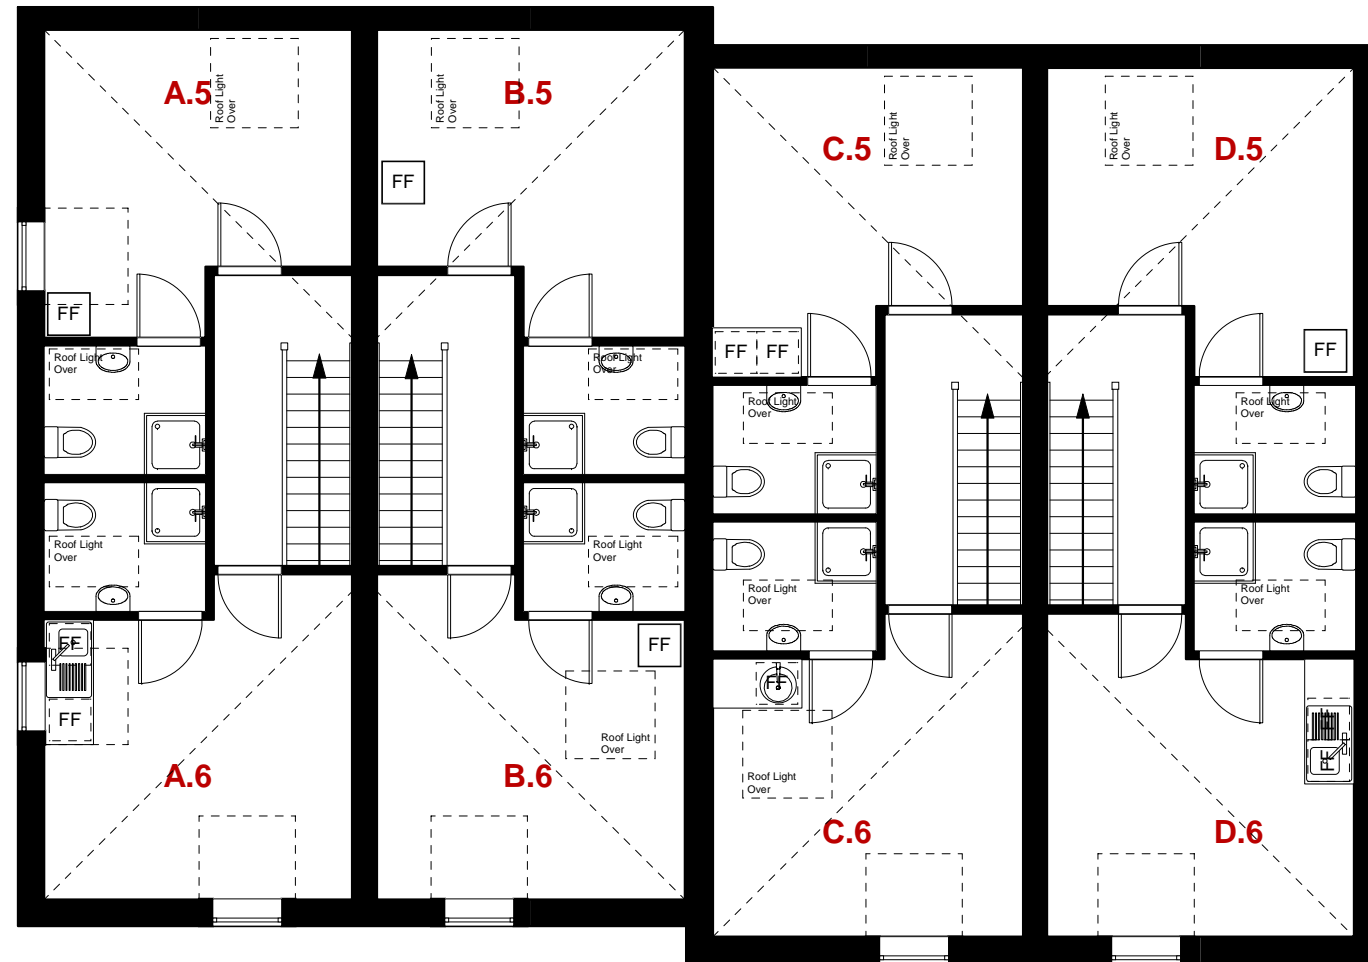

34 Shoot-Up Hill,
London NW2 3QB

2417-D1102-rev00

Scale: 1:100 @ A3
Date: 21 October 2022

Second floor plan:
Existing