
THIS DRAWING, THE DESIGN AND CONCEPT ARE THE COPYRIGHT OF SILVER SPARK SERVICES. THIS DRAWING IS ISSUED ON THE TERMS THAT IT WILL NOT BE REPRODUCED OR COPIED IN WHOLE OR IN PART NOR WILL ANY INFORMATION BE FURNISHED FROM IT WITHOUT THE PRIOR WRITTEN AUTHORITY OF SILVER SPARK SERVICES.

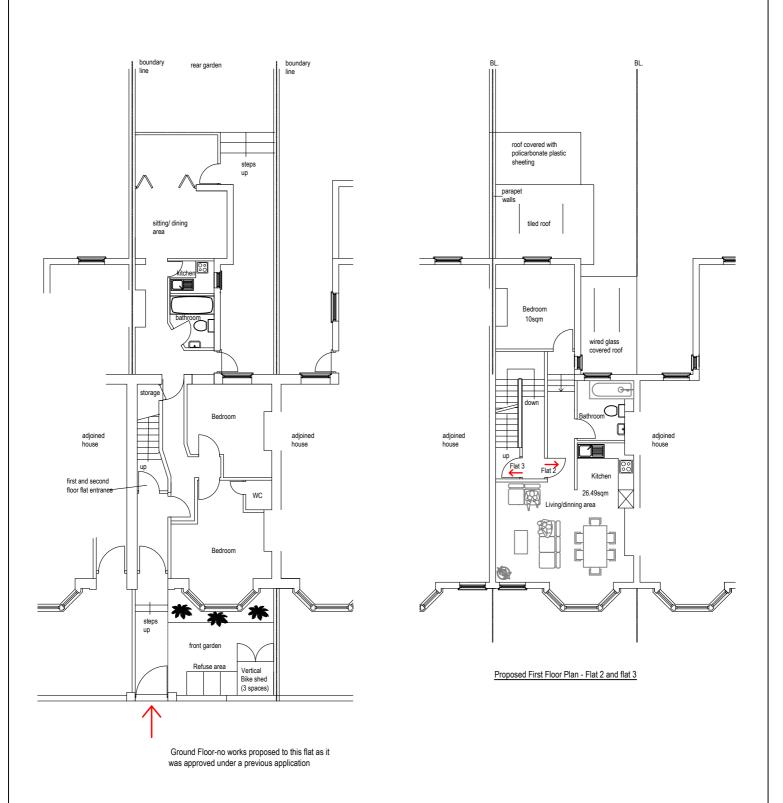

	0 cm	100cm	200cm	300cm	400cm	500cr
SCALE:	_	_	_			_

REVISIONS		DATE	ATHOR	CHKD	PROJECT TITLE:	DRAWING NUMBER:			
REV.	REV. DESCRIPTION				49 LUPTON STREET, LONDON NW2 2HS		TP.03		
					DRAWING TITLE: GROUND FLOOR-FLAT I(NO WORKS PROPOSED) PROPOSED FIRST FLOORS-FLAT 2	PROJECT NUMBER: S.06	SCALE: 1:100 @ A3		
					IST ISSUE DATE: 07-22	CHECKED BY: AD	STATUS:	REV:	

## Silver Spark Services

SILVERSPARKSERVICES @gmail.com 075 3566 4152