


REV J : 27 Feb 23
 REV H : 4 Oct 22
 REV D : 17 Avb 22

Construction Management, Design and Building Contracting
 Charlie Rudgard RIBA
 108 King Henry's Road, LONDON NW3 3SL
 Telephone: 02996278295
 charles@rudgard.com
 www.rudgardholdings.com

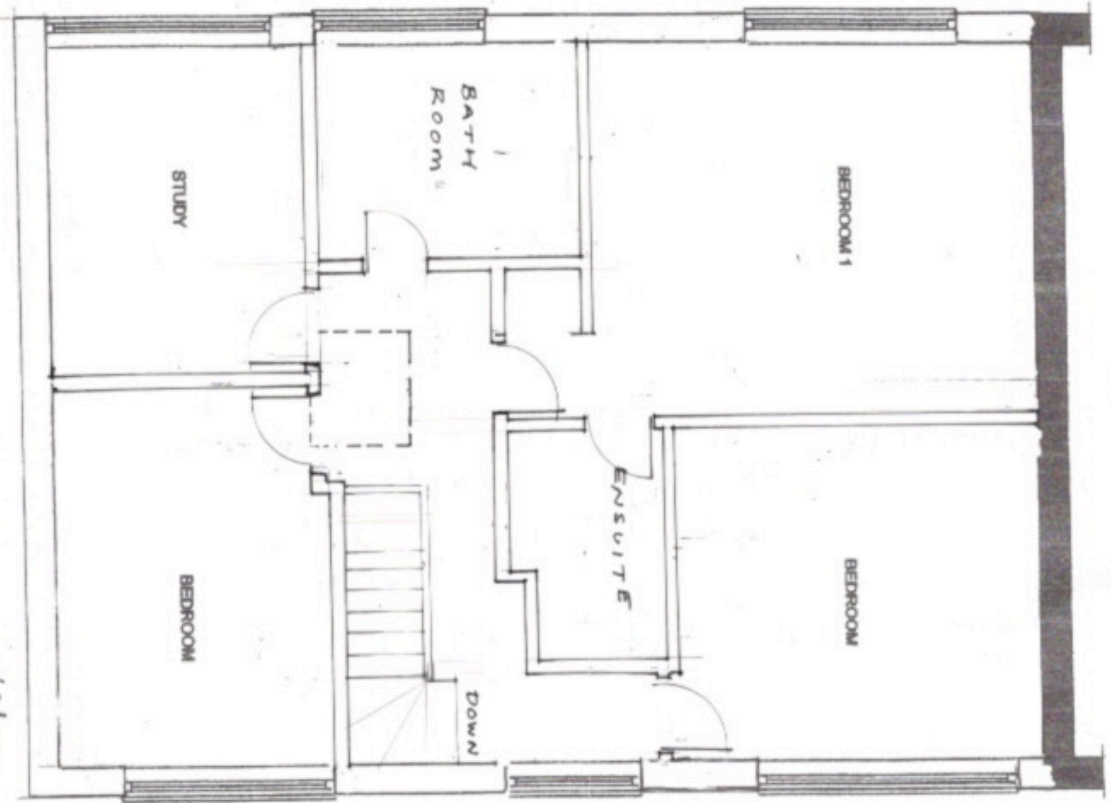

Project:
 108 King Henry's Road NW3 3SL
 Client:
 Scale: 1:50

2/8/22
 1:50

CHARLIE RUDGARD ARCHITECT RIBA
 RHL LTD
 Drawing Number: SCAND Proposed
 108 King Henry's Road,

87 012 H J