




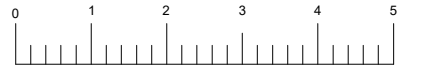

ALL DIMENSIONS TO BE CHECKED ON SITE

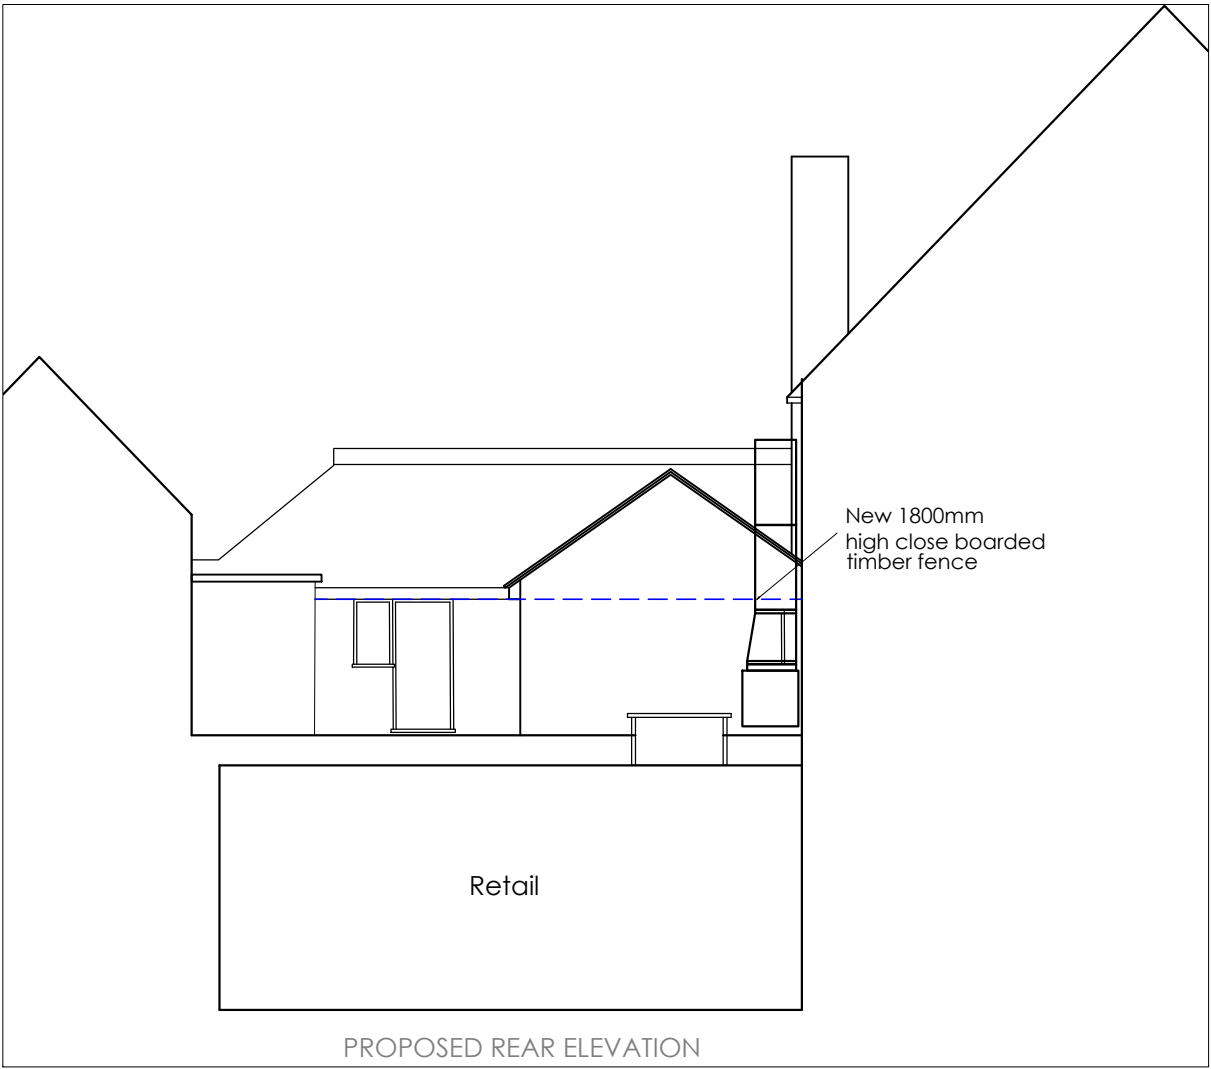

LINEAR SCALE 1:100

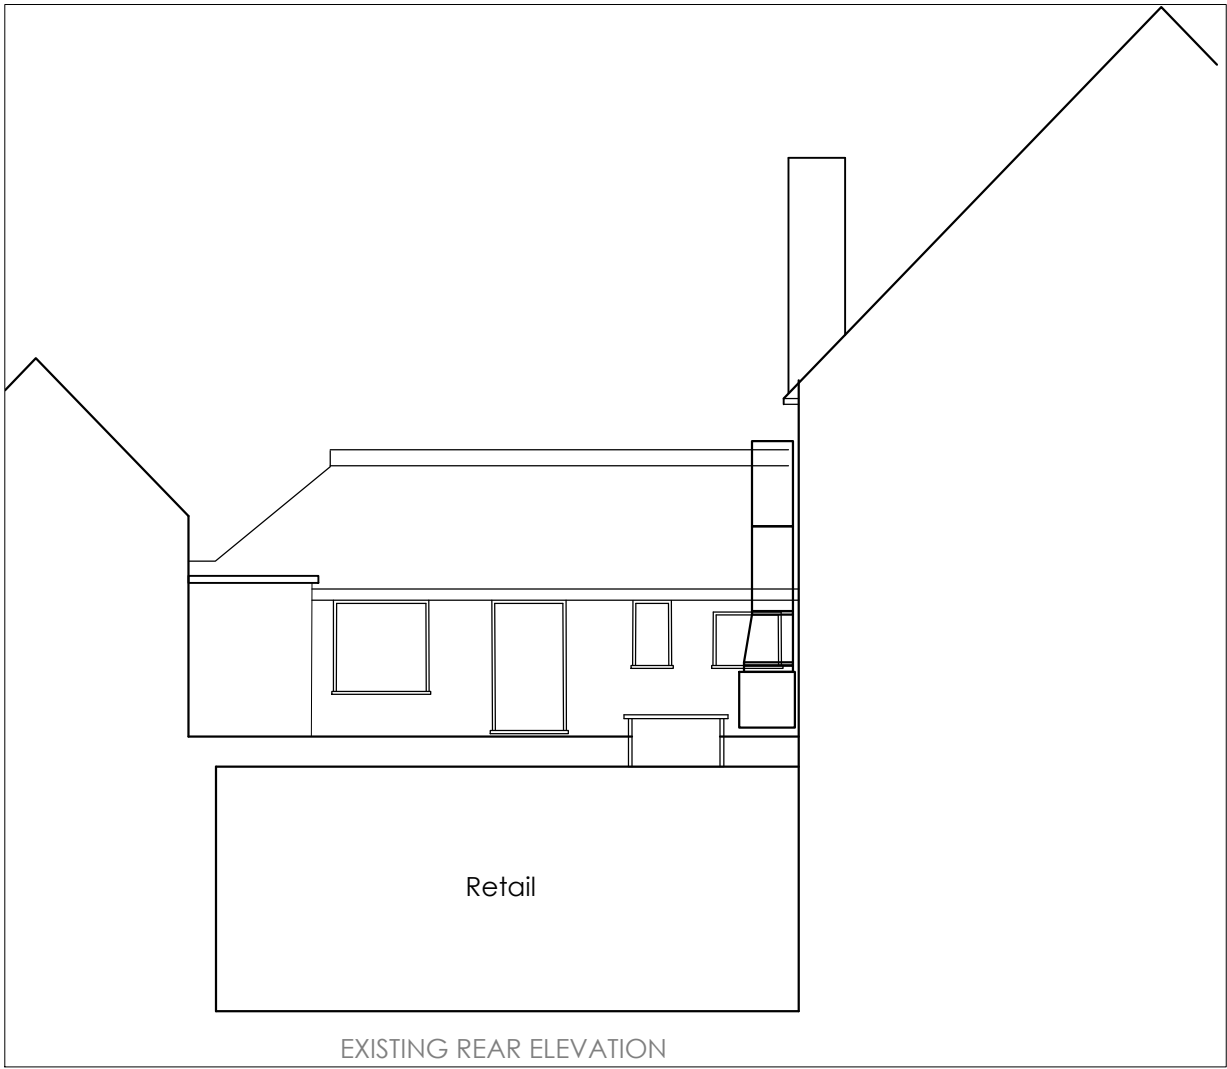

New 1800mm
high close boarded
timber fence

revisions A- Timber fence added to elevations- 080322
Ductwork added

project
1a Hampstead Lane
London
N6 4BD

client
Miles Commercial

drawing title
Existing & Proposed Elevations

 true associates ltd
32 Chamberlayne Road
london NW10 3JE
tel 020 8960 3663
e-mail alan@trueassociates.co.uk

date March 2021 number A16180PA-104

scale 1:00@A3 revision A