




EXISTING SECTION

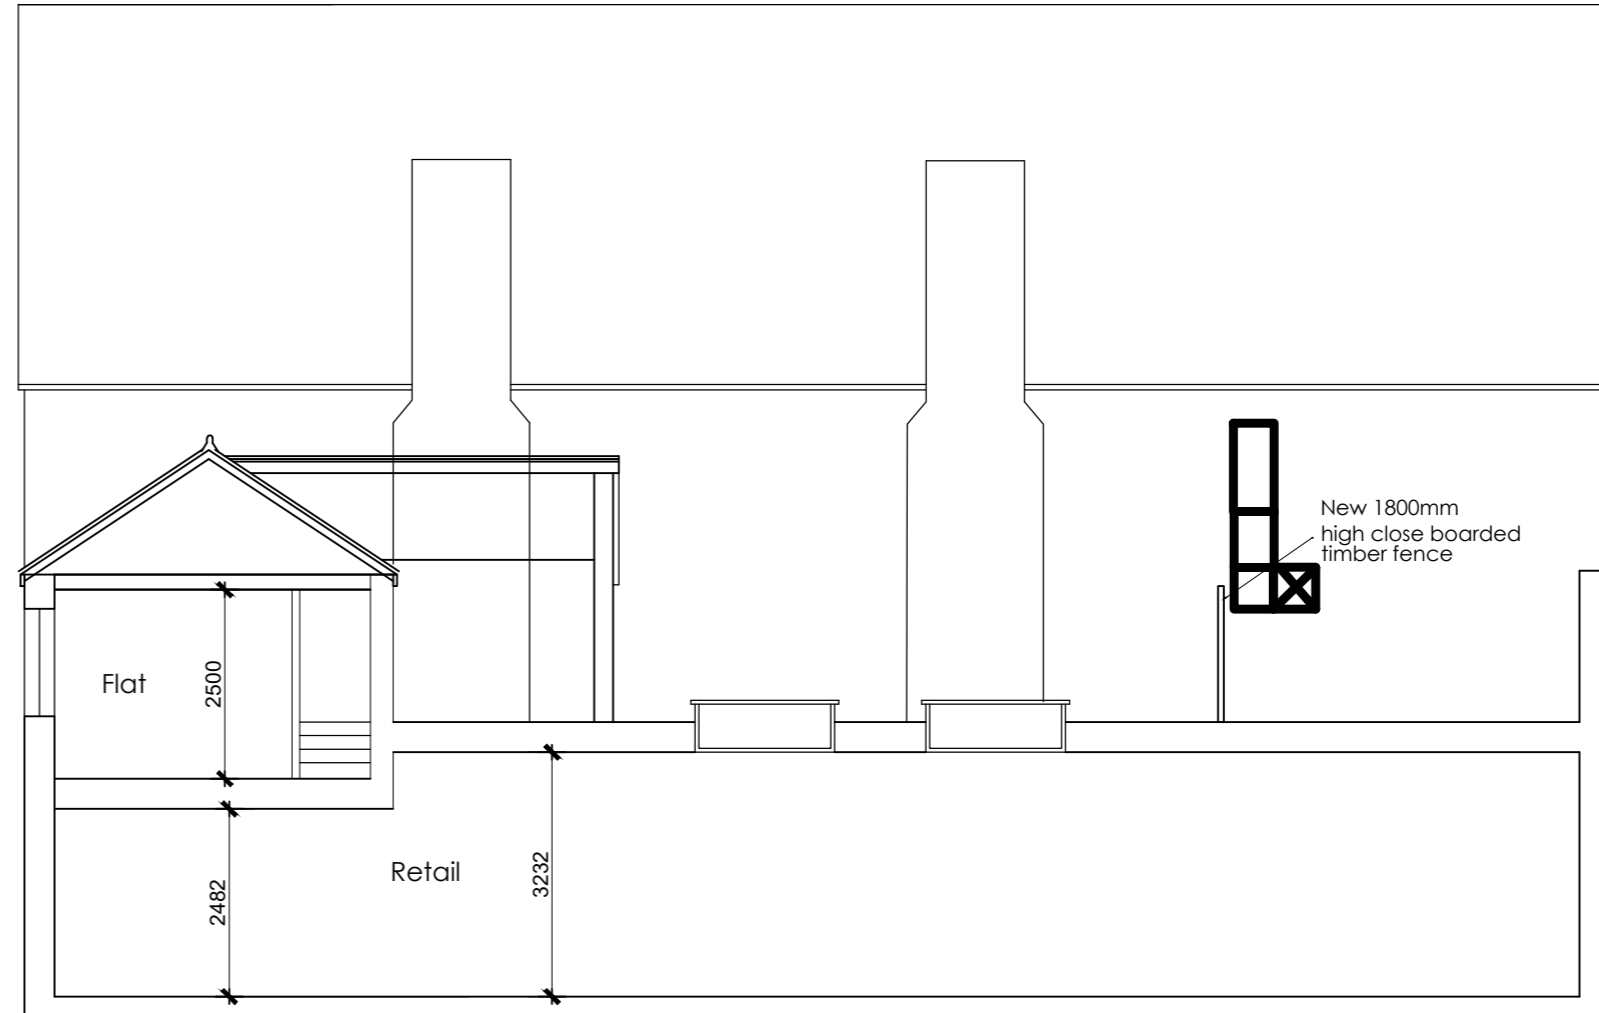

PROPOSED SECTION AA

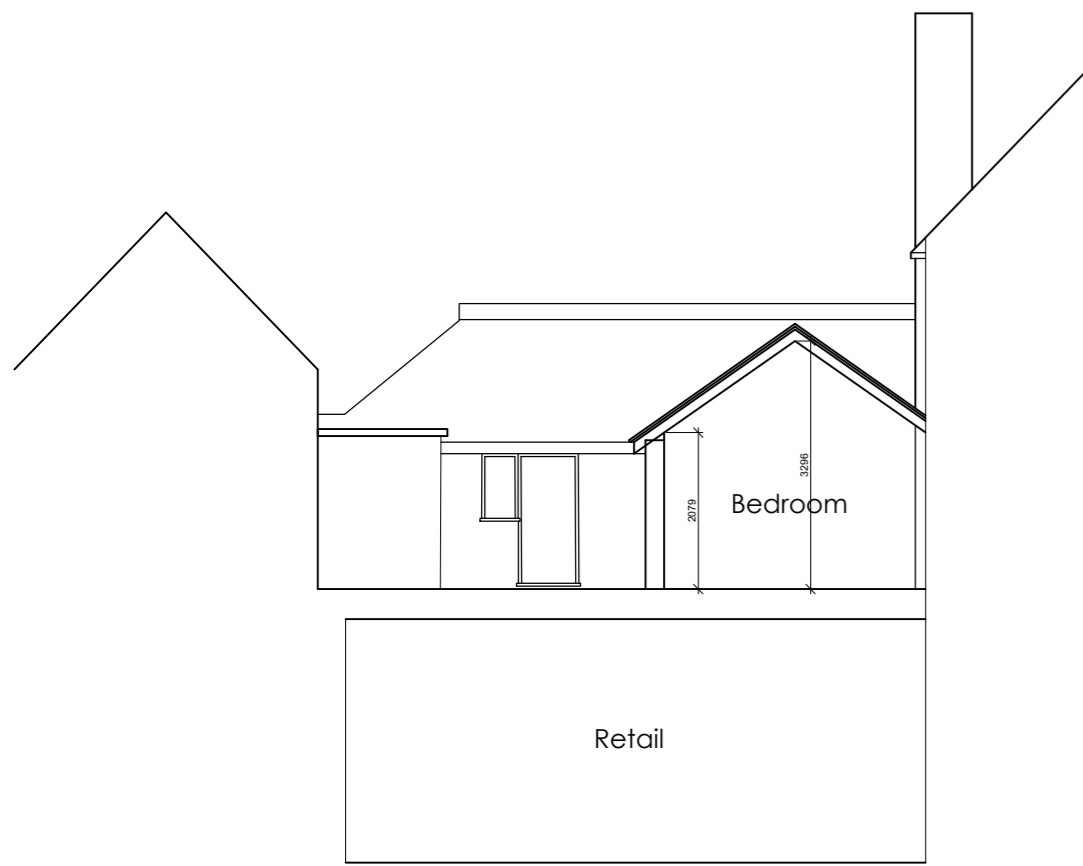

PROPOSED SECTION BB

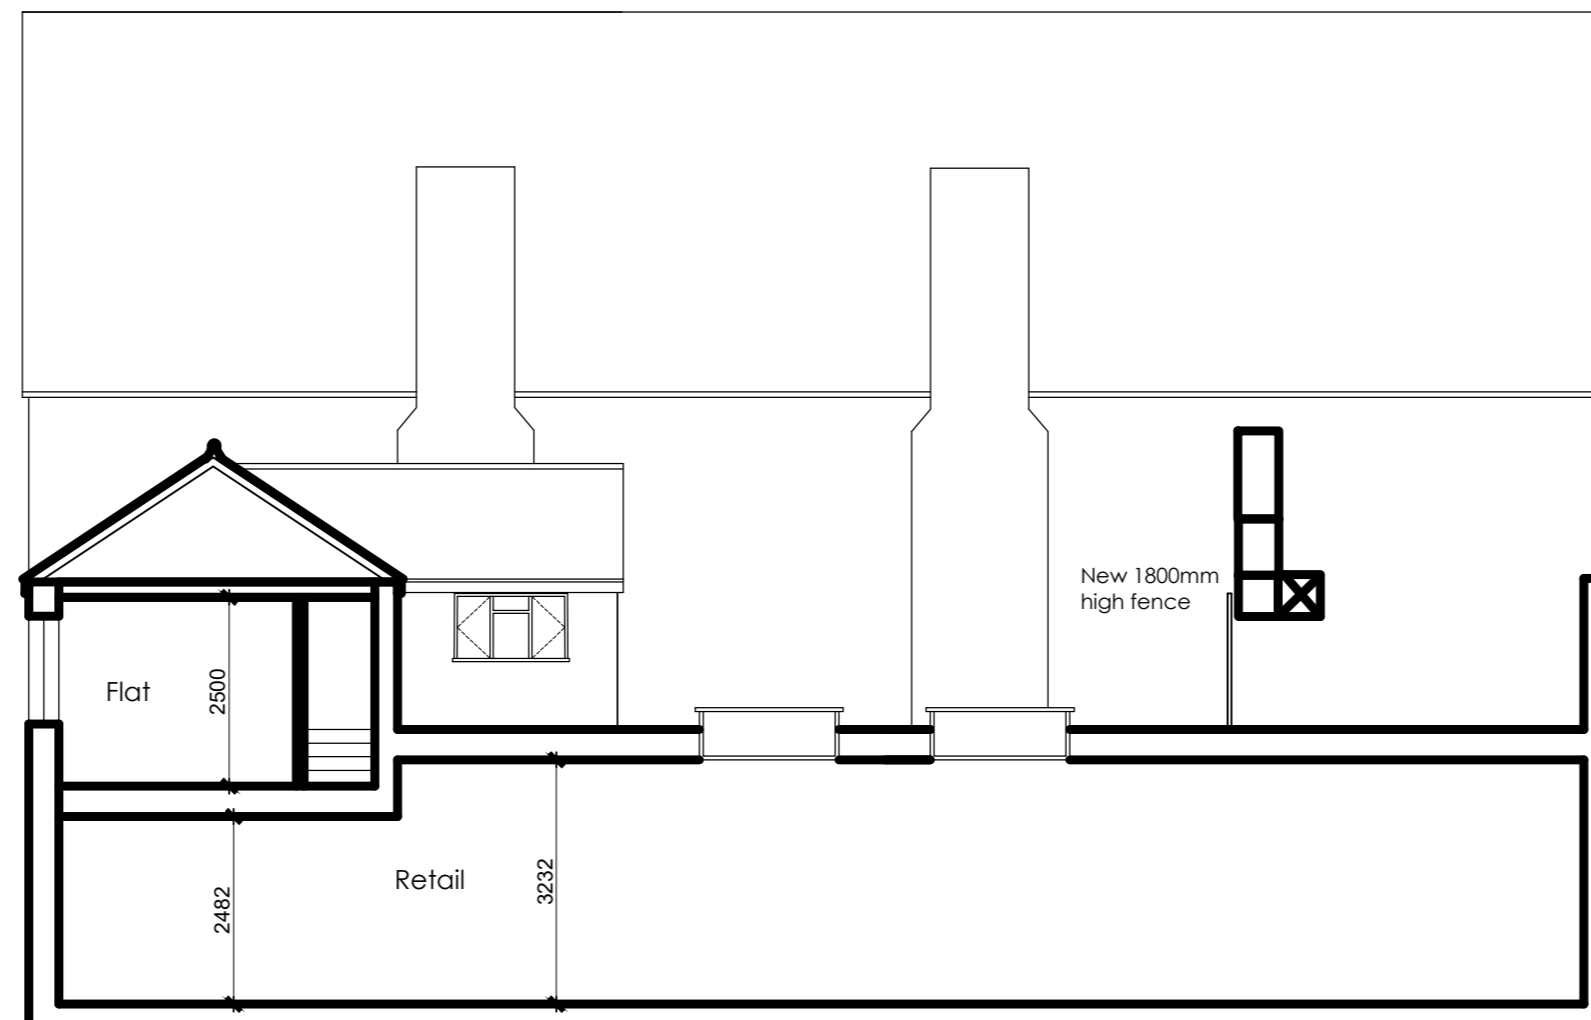

PROPOSED SIDE ELEVATION

C- Ductwork removed
B- Ductwork detailed
revisions A- Timber fence added to elevations- 080922
Revised ductwork added

project
1a Hampstead Lane
London
N6 4BD

client
Miles Commercial

drawing title
Existing and Proposed Sections

 true associates ltd
32 Chamberlayne Road
london NW10 3JE
tel 020 8960 3663
e-mail alan@trueassociates.co.uk

date March 2021 number A16180PA-103
scale 1:00@A3 revision C