

## PLANNING

### PLANNING NOTES

Architectural Information - the level of detail shown on the drawings is relative to the submission of a PLANNING APPLICATION.

The drawings should therefore not be used for any other purpose without both the prior agreement of the architect, and subsequent checking / development by others.

Dimensions and setting out - Do not scale from this drawing. All dimensions to be checked on site by the contractor and to be his responsibility.

Structure & Construction - these drawings, unless expressly noted otherwise, have not been fully coordinated with a Structural Engineer's input and show indicative construction build-up only.

Building Control - the client / the contractor will liaise directly with Local Authority to ensure the project is completed in accordance with the Building Regulations.


Planning - the client/ the contractor will ensure that the project is completed in accordance with the approved Planning drawings and take responsibility for the discharge of any planning conditions.

Party Walls & Rights to Light - the client/ the contractor will ensure that any notices and consents required are obtained before work commences.


Freeholder / Leaseholder / Restricted covenants / Easement approvals - the client will ensure that any notices and consents required are obtained before work commences.

Archaeological & Ecological - the client/ the contractor will ensure that any notices and consents required are obtained before work commences.


Areas - the areas provided on drawings are rounded to the nearest whole unit. Measurements are based upon received survey information and as such a reasonable allowance should be made for discrepancies or deviations that may occur during construction.

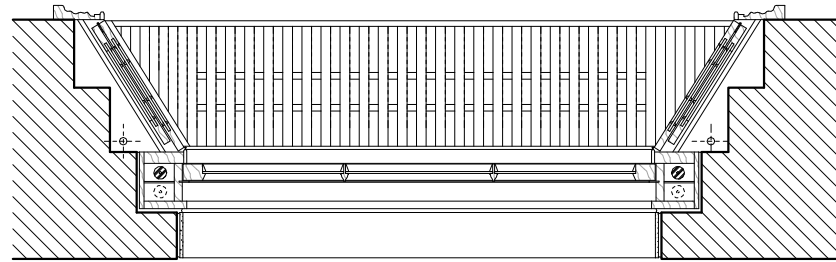


**1 P - Detail Plan 01 Window Enclosure**  
Scale - 1:10

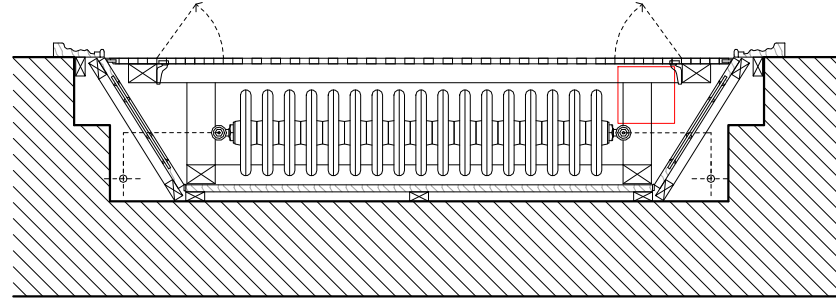

**2 P - Detail Plan 02 Window Enclosure**  
Scale - 1:10

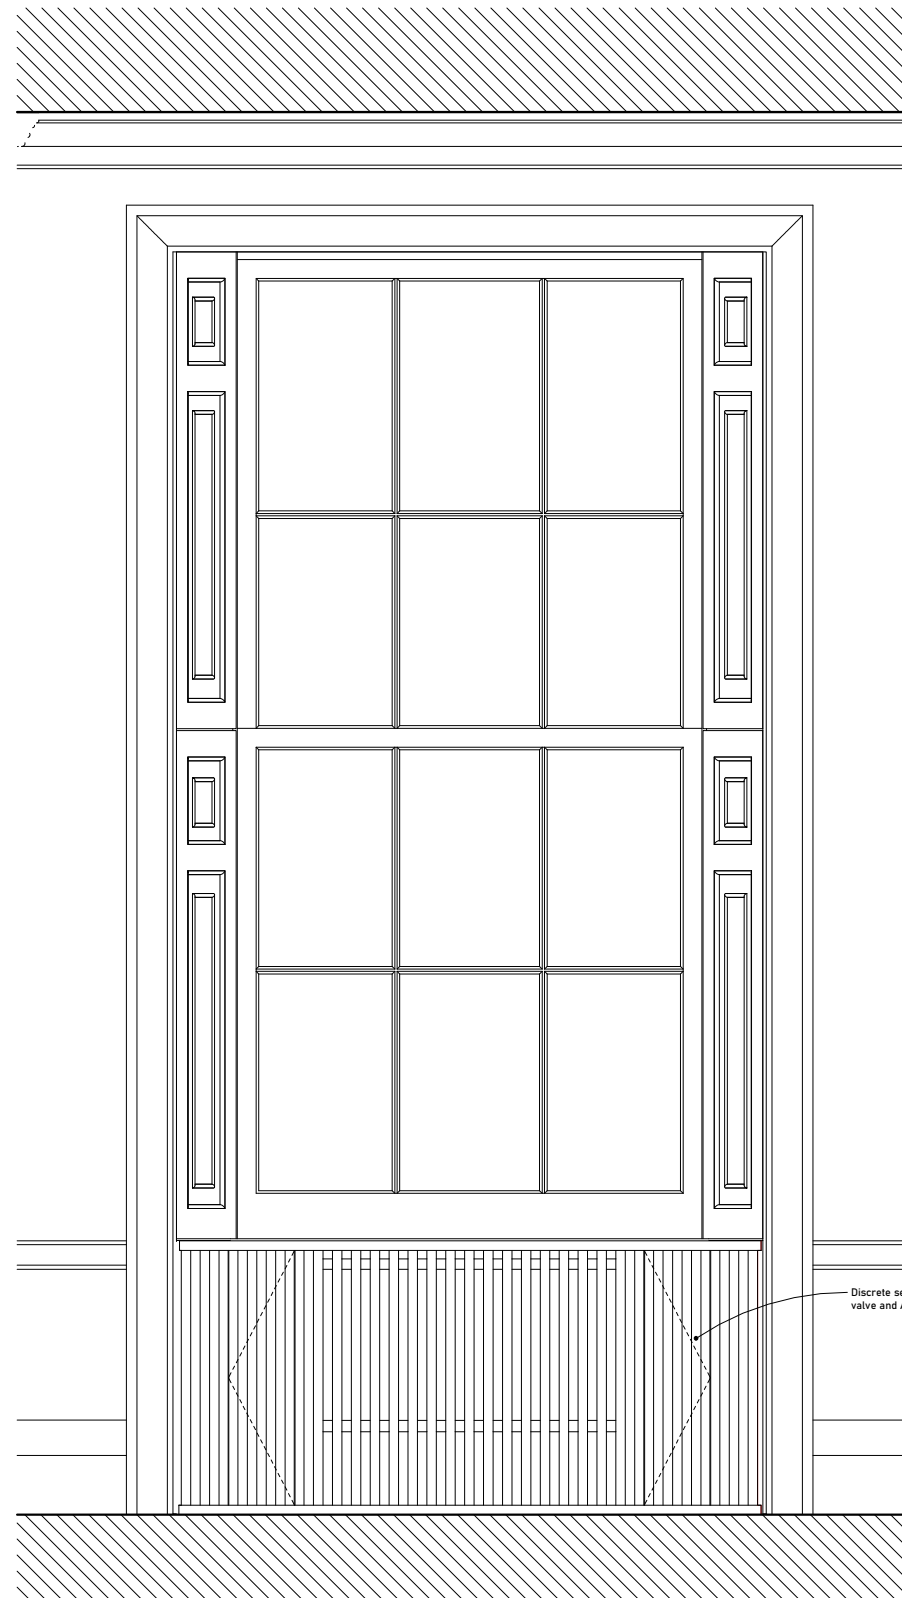

**3 Detail Window Enclosure BB**  
Scale - 1:10

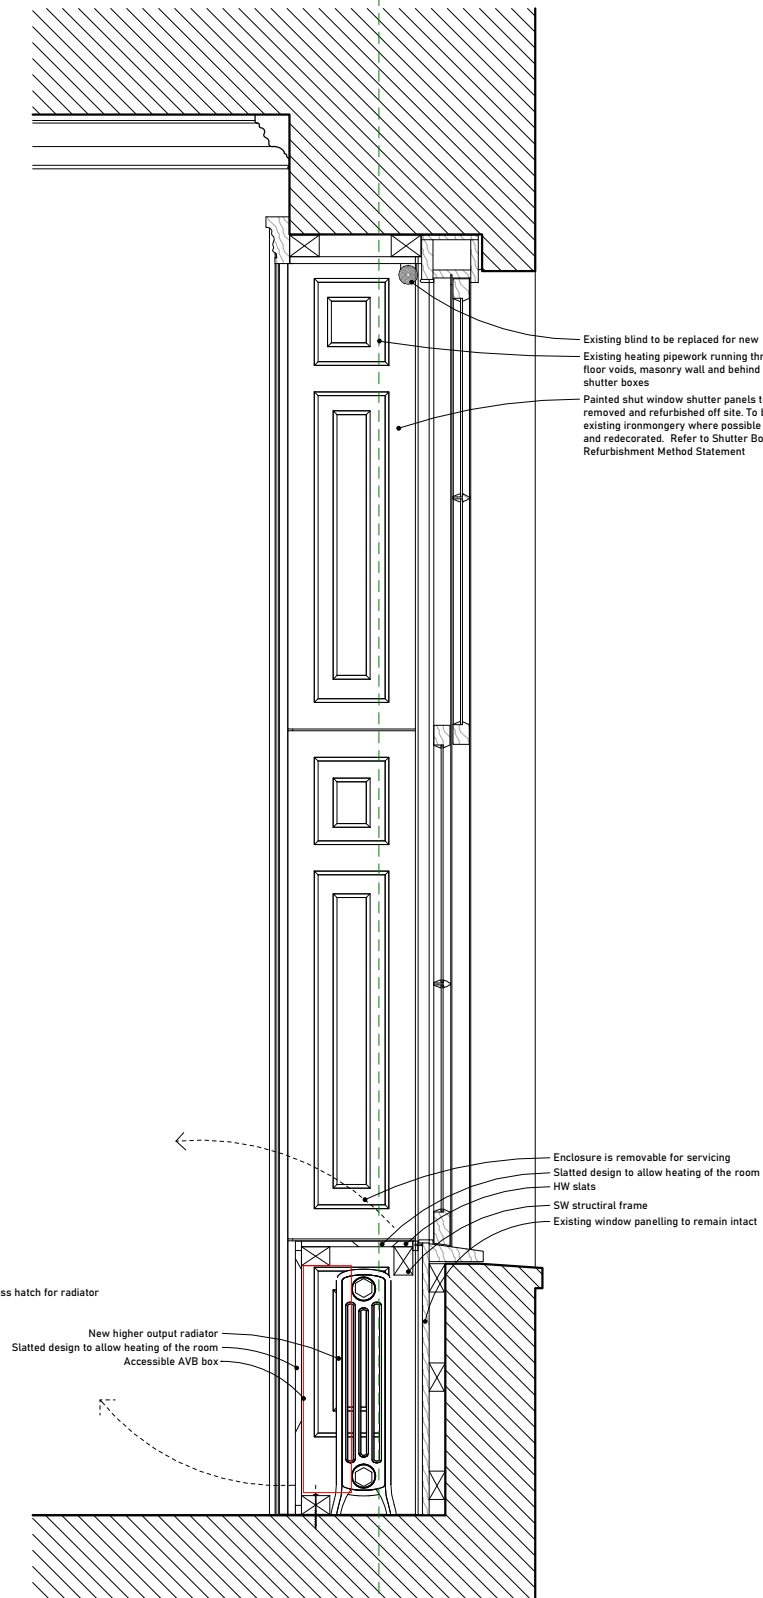

**4 Detail Window Enclosure AA**  
Scale - 1:10

Rev	Date	Description	Author	Checker

Scale at A1 / A3

1:10 / 1:20



Drawing Name

**Lecture Hall Window Enclosures**

Drawing Number

**BW125 - BW - ## - XX - DR - 4003**