

Notes:

All dimensions must be checked and UVAdesign Ltd is to be informed of any discrepancies prior to construction.  
 All drawings prepared by UVAdesign Ltd are not to be used for any submissions, area schedule calculation or used by any other persons or companies other than UVAdesign Ltd unless written consent has been given by UVAdesign Ltd.

Issue ID	Issue Name	Date
02	Issue for planning	27/06/2022
01	Issue for planning	14/05/2022
00	Issue for planning	26/01/2022

Notes:


T: +44 (0) 20 7371 57 97  
 E: hello@uvadesign.co.uk  
 W: www.uvadesign.co.uk  
 A: 88 Peterborough road  
 Fulham SW6 3HH



Project:  
**Former Hampstead Police Station Stables**  
 London NW3 1PD

Layout Title:  
**PROPOSED DESIGN**  
 Floor plans  
 Status:  
**Planning**

Issue date	Drawn by	Project code	Number	Rev
27/06/2022		113-21	PD.01	02
Scale:				
1:100	@A3			

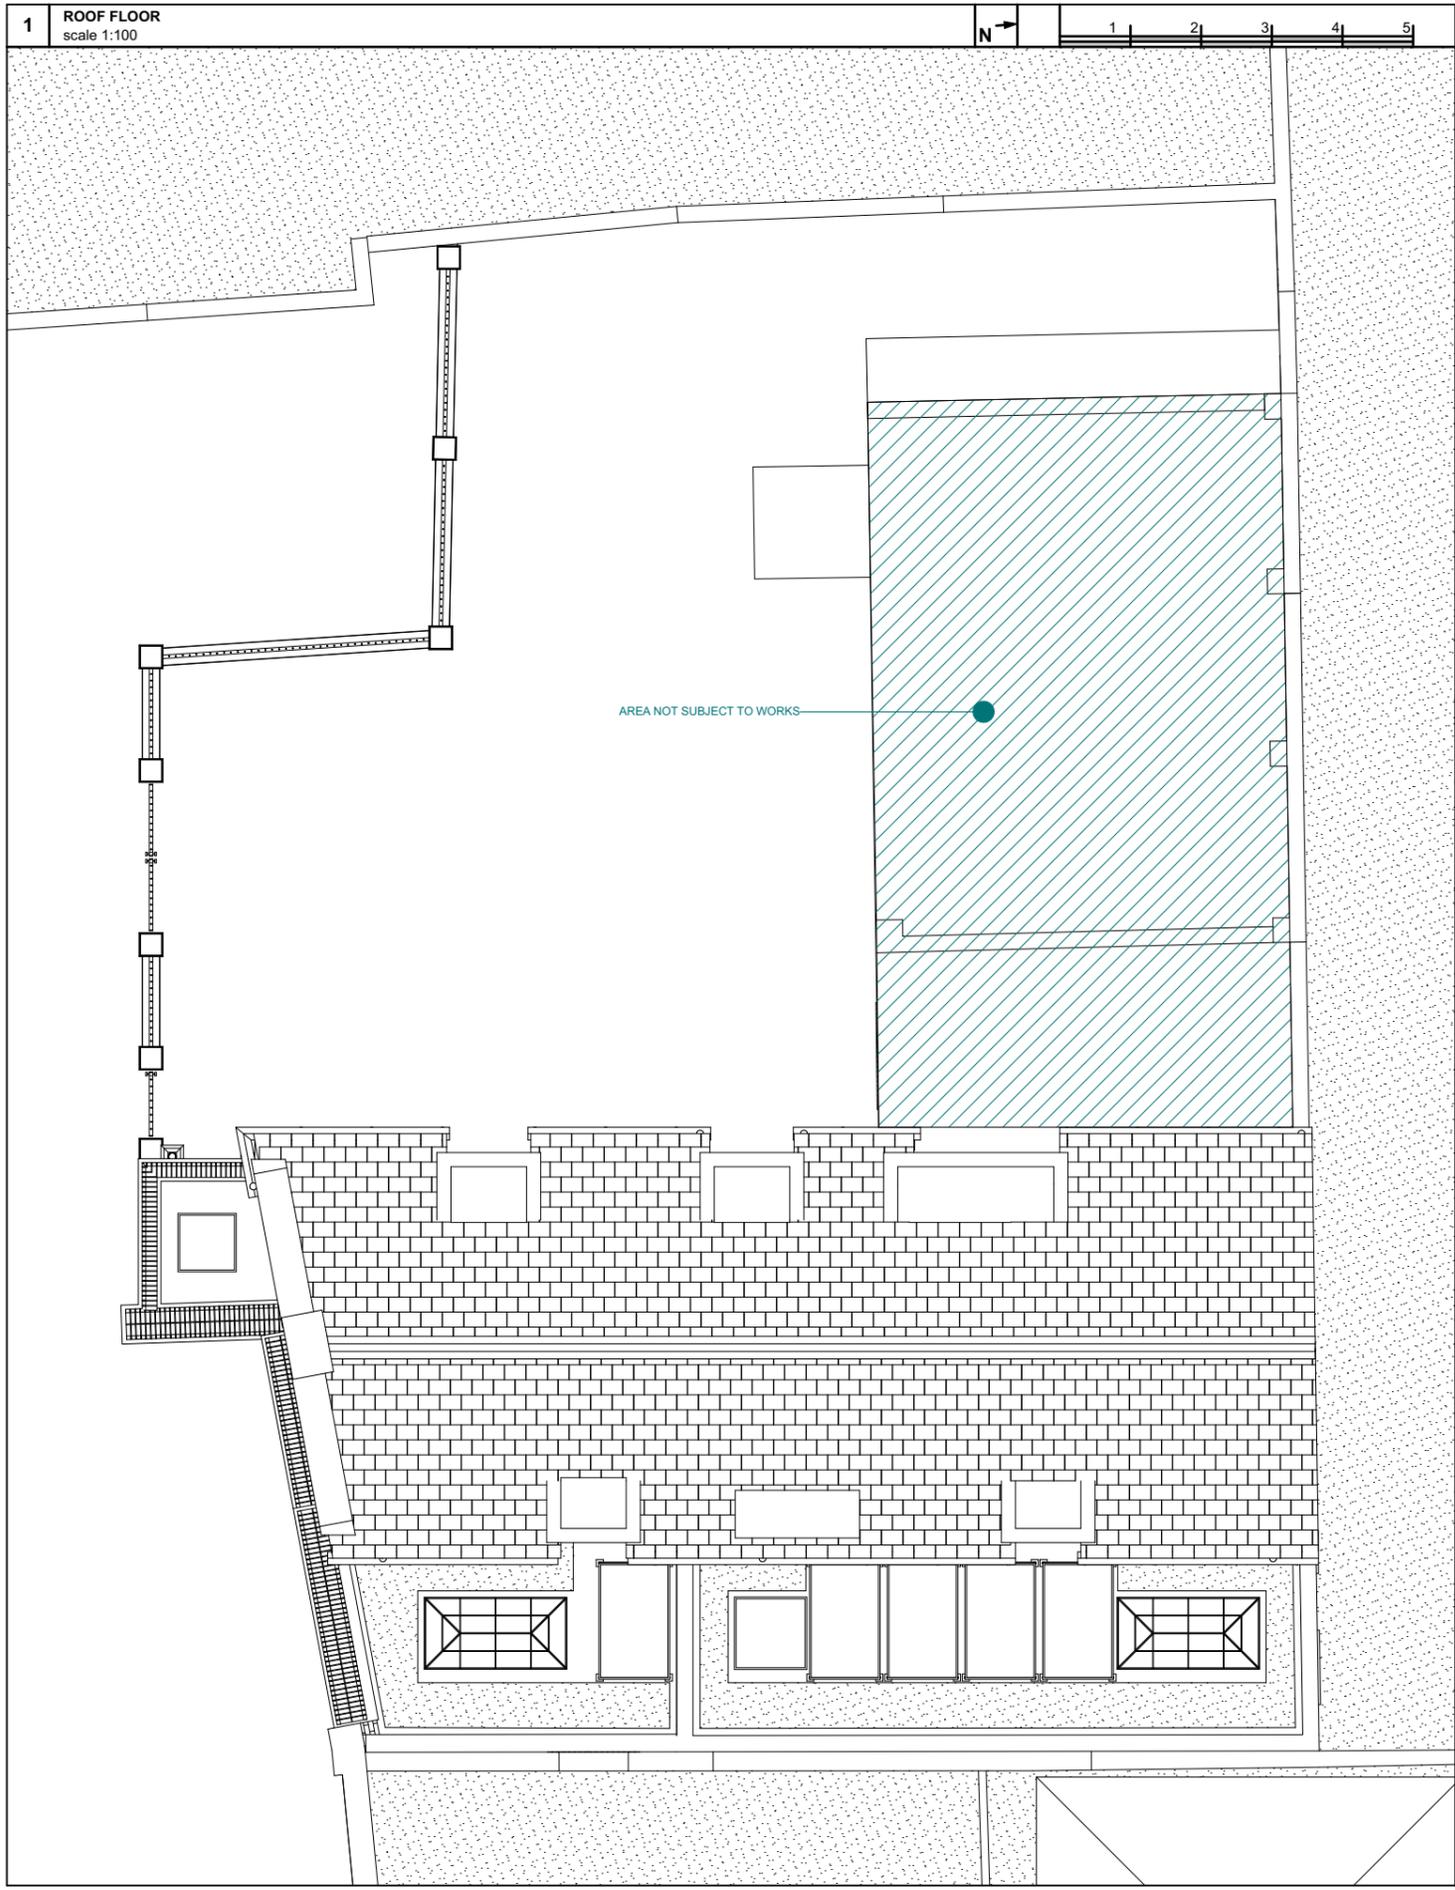

Issue ID	Issue Name	Date
01	Issue for planning	14/05/2022
00	Issue for planning	26/01/2022

Notes:

All dimensions must be checked and UVAdesign Ltd is to be informed of any discrepancies prior to construction. All drawings prepared by UVAdesign Ltd are not to be used for any submissions, area schedule calculation or used by any other persons or companies other than UVAdesign Ltd unless written consent has been given by UVAdesign Ltd.

T: +44 (0) 20 7371 57 97  
 E: hello@uvadesign.co.uk  
 W: www.uvadesign.co.uk  
 A: 88 Peterborough road  
 Fulham SW6 3HH



Project:	Layout Title:	Issue date	Drawn by	Project code	Number	Rev
Former Hampstead Police Station Stables London NW3 1PD	PROPOSED DESIGN Floor plans	16/05/2022		113-21	PD.02	01
	Status:	Scale:	@A3			
	Planning	1:100				



Issue ID	Issue Name	Date
01	Issue for planning	14/05/2022
00	Issue for planning	26/01/2022

Notes:

T: +44 (0) 20 7371 57 97  
E: hello@uvadesign.co.uk  
W: www.uvadesign.co.uk  
A: 88 Peterborough road  
Fulham SW6 3HH



Project:  
**Former Hampstead Police Station Stables**  
London NW3 1PD

Layout Title:  
**PROPOSED DESIGN**  
Elevations and Sections  
Status:  
**Planning**

Issue date	Drawn by	Project code	Number	Rev
16/05/2022		113-21	PD.03	01
Scale:	1:100			
	@A3			

Notes:  
All dimensions must be checked and UVAdesign Ltd is to be informed of any discrepancies prior to construction.  
All drawings prepared by UVAdesign Ltd are not to be used for any submissions, area schedule calculation or used by any other persons or companies other than UVAdesign Ltd unless written consent has been given by UVAdesign Ltd.



AREA NOT SUBJECT TO WORKS

Issue ID	Issue Name	Date	Notes
02	Issue for planning	27/06/2022	
01	Issue for planning	14/05/2022	
00	Issue for planning	26/01/2022	

Notes:  
All dimensions must be checked and UVAdesign Ltd is to be informed of any discrepancies prior to construction.  
All drawings prepared by UVAdesign Ltd are not to be used for any submissions, area schedule calculation or used by any other persons or companies other than UVAdesign Ltd unless written consent has been given by UVAdesign Ltd.

T: +44 (0) 20 7371 57 97  
E: hello@uvadesign.co.uk  
W: www.uvadesign.co.uk  
A: 88 Peterborough road  
Fulham SW6 3HH



Project:  
**Former Hampstead Police Station Stables**  
London NW3 1PD

Layout Title:  
**PROPOSED DESIGN**  
Elevations and Sections  
Status:  
**Planning**

Issue date	Drawn by	Project code	Number	Rev
27/06/2022		113-21	PD.04	02
Scale:	1:100			
	@A3			



Issue ID	Issue Name	Date	Notes:
02	Issue for planning	27/06/2022	
01	Issue for planning	14/05/2022	
00	Issue for planning	26/01/2022	

Notes:
All dimensions must be checked and UVAdesign Ltd is to be informed of any discrepancies prior to construction. All drawings prepared by UVAdesign Ltd are not to be used for any submissions, area schedule calculation or used by any other persons or companies other than UVAdesign Ltd unless written consent has been given by UVAdesign Ltd.


T: +44 (0) 20 7371 57 97  
E: hello@uvadesign.co.uk  
W: www.uvadesign.co.uk  
A: 88 Peterborough road  
Fulham SW6 3HH



Project:	Former Hampstead Police Station Stables London NW3 1PD
----------	---

Layout Title:	PROPOSED DESIGN
Elevations and Sections	
Status:	Planning

Issue date	27/06/2022	Drawn by		Project code	113-21	Number	PD.05	Rev	02
Scale:	1:100	@A3							

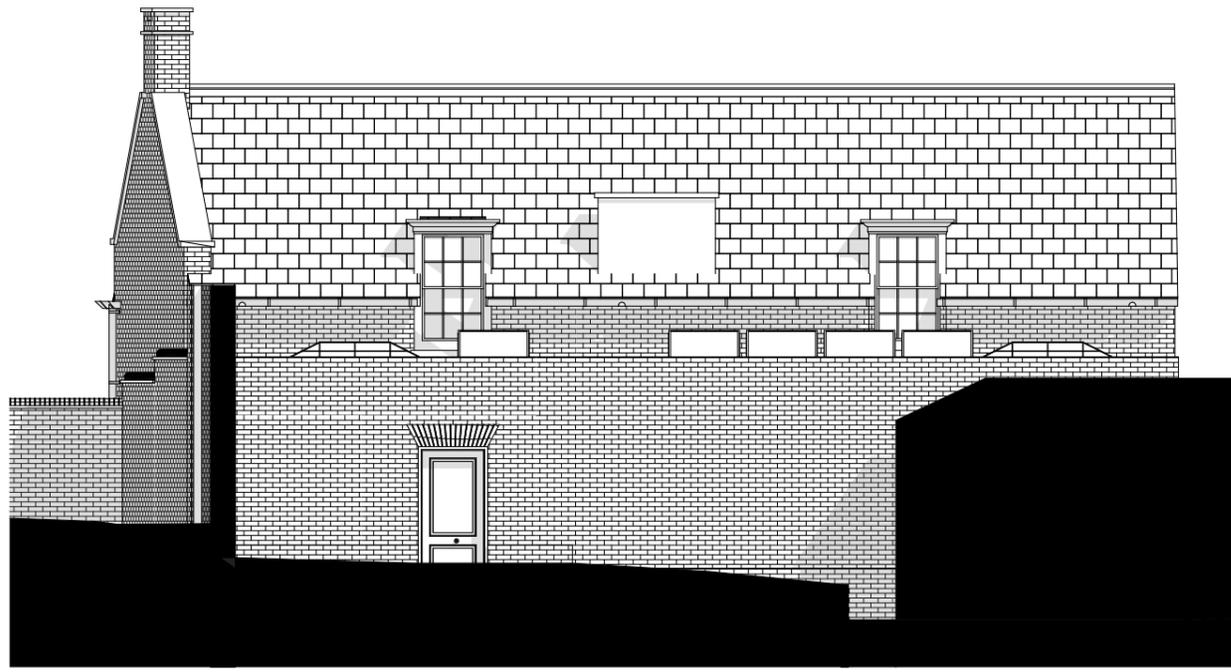

Notes: All dimensions must be checked and UVAdesign Ltd is to be informed of any discrepancies prior to construction. All drawings prepared by UVAdesign Ltd are not to be used for any submissions, area schedule calculation or used by any other persons or companies other than UVAdesign Ltd unless written consent has been given by UVAdesign Ltd.	Issue ID	Issue Name	Date	Notes:	T: +44 (0) 20 7371 57 97 E: hello@uvadesign.co.uk W: www.uvadesign.co.uk A: 88 Peterborough road Fulham SW6 3HH	 UVAdesign Ltd	Project:	Layout Title:	Issue date	Drawn by	Project code	Number	Rev
	02	Issue for planning	27/06/2022				Former Hampstead Police Station Stables	PROPOSED DESIGN	27/06/2022		113-21	PD.06	02
	01	Issue for planning	14/05/2022				London NW3 1PD	Elevations and Sections	Scale:				
								Planning	1:100	@A3			