

## INFORMATION

### PLANNING NOTES

Architectural Information - the level of detail shown on the drawings is relative to the submission of a PLANNING APPLICATION.

The drawings should therefore not be used for any other purpose without both the prior agreement of the architect, and subsequent checking / development by others.

Dimensions and setting out - Do not scale from this drawing. All dimensions to be checked on site by the contractor and to be his responsibility.

Structure & Construction - these drawings, unless expressly noted otherwise, have not been fully coordinated with a Structural Engineer's input and show indicative construction build-up only.

Building Control - the client / the contractor will liaise directly with Local Authority to ensure the project is completed in accordance with the Building Regulations.

Planning - the client/ the contractor will ensure that the project is completed in accordance with the approved Planning drawings and take responsibility for the discharge of any planning conditions.

Party Walls & Rights to Light - the client/ the contractor will ensure that any notices and consents required are obtained before work commences.

Freeholder / Leaseholder / Restricted covenants / Easement approvals - the client will ensure that any notices and consents required are obtained before work commences.

Archaeological & Ecological - the client/ the contractor will ensure that any notices and consents required are obtained before work commences.

Areas - the areas provided on drawings are rounded to the nearest whole unit. Measurements are based upon received survey information and as such a reasonable allowance should be made for discrepancies or deviations that may occur during construction.


NOTE:  
Refer to drawing E3500 for elevations 5-12

### REFERENCE KEY

	SITE BOUNDARY
	PARTY WALL LINE
	EXISTING WALLS
	DEMOLISHED WALLS
	PROPOSED WALLS
	TYPICAL OFFICE
	100sqm
	1000sqft


Rev Date Description Author Checker

Scale at A1 / A3  
1:50 / 1:100

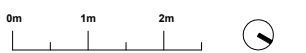


Drawing Name  
**Proposed Room Layout Lecture Hall & Jury Rooms Sheet 02**

Drawing Number  
BW125 - BW - A - 00 - DR - A - P3501

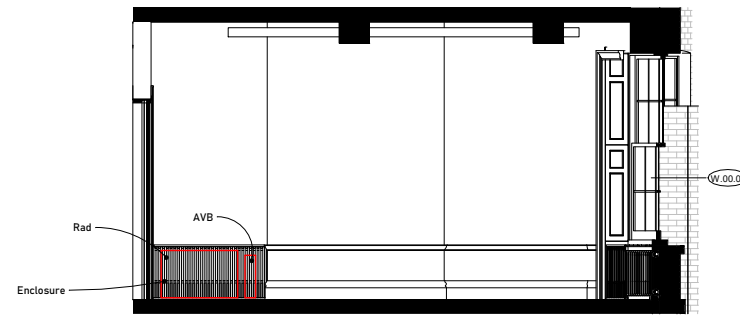


5.0 - North Jury Rooms Elevation 1

Scale: 1 : 50

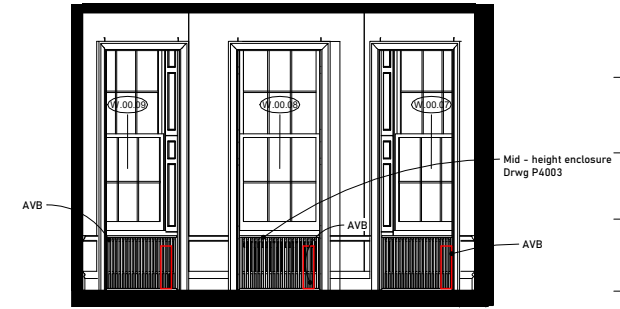


6.0 - North Jury Rooms Elevation 2

Scale: 1 : 50

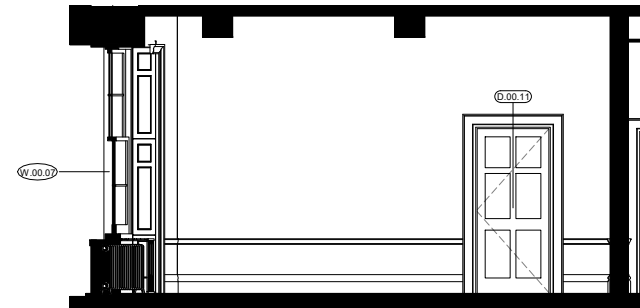


7.0 - North Jury Rooms Elevation 3

Scale: 1 : 50

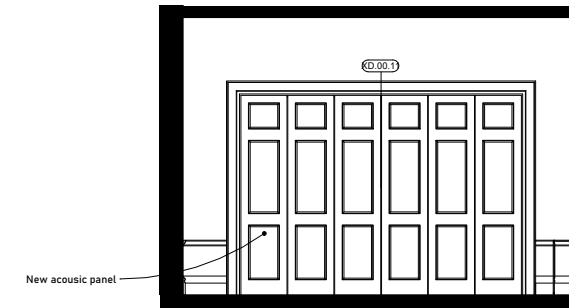


8.0 - North Jury Rooms Elevation 4

Scale: 1 : 50

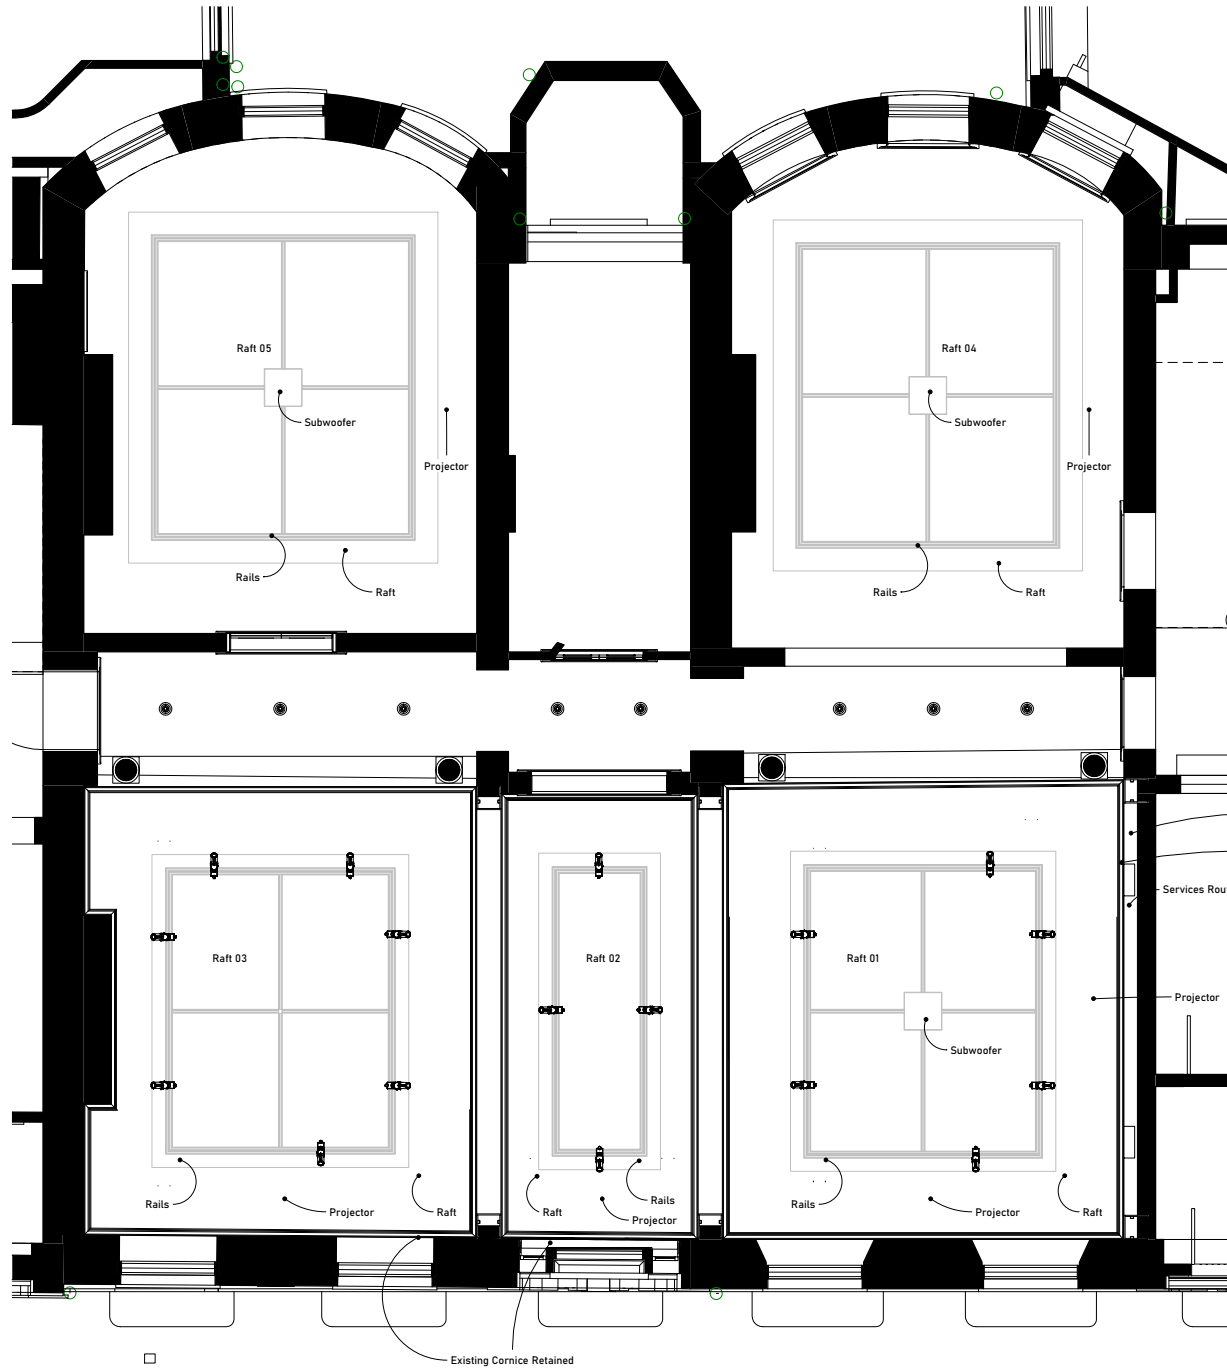

13.00 - Proposed Lecutre Hall Plan RCP

Scale: 1 : 50

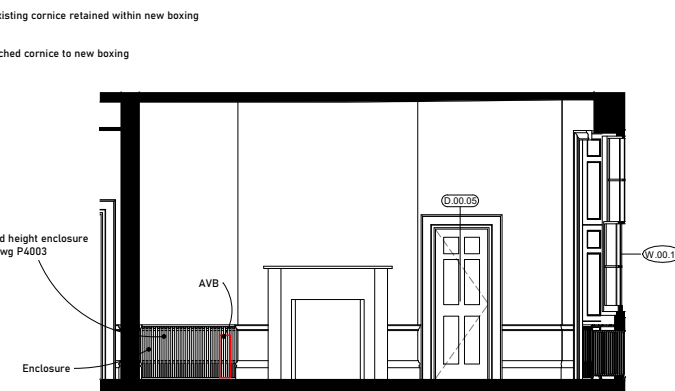


9.0 - South Jury Rooms Elevation 1

Scale: 1 : 50




10.0 - South Jury Rooms Elevation 2

Scale: 1 : 50

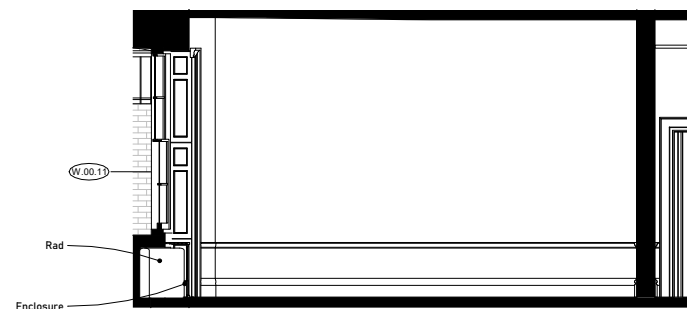

11.0 - South Jury Rooms Elevation 3

Scale: 1 : 50

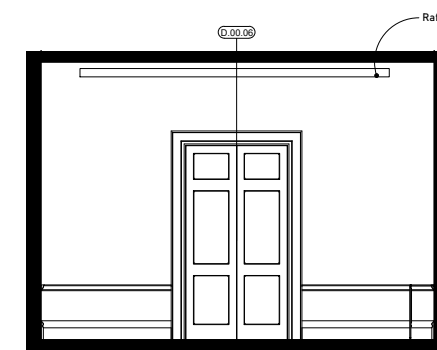

12.0 - South Jury Rooms Elevation 4

Scale: 1 : 50