
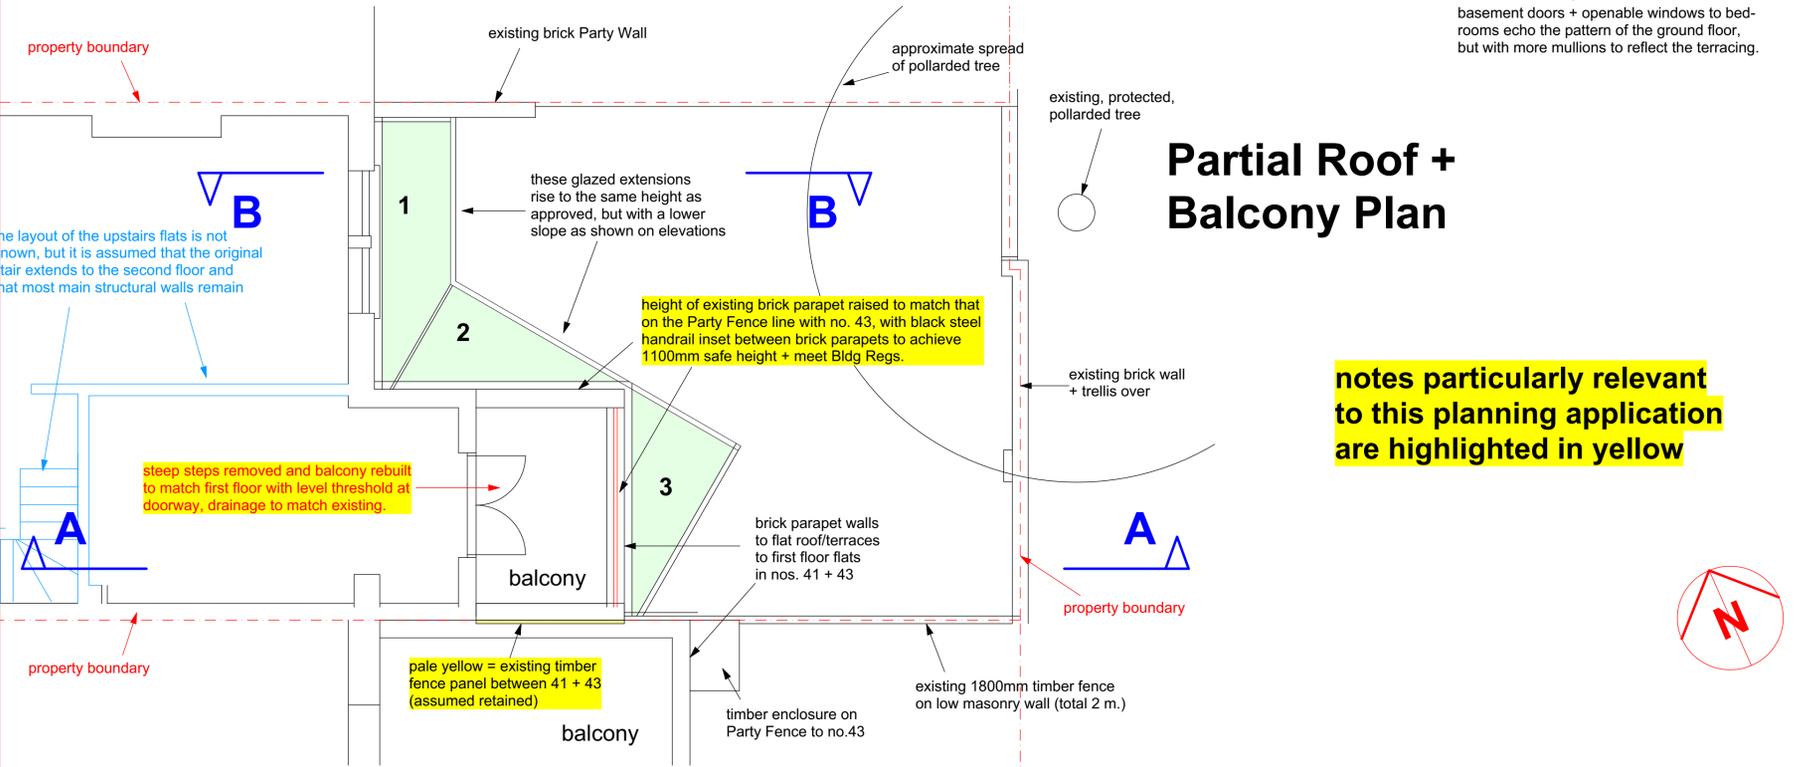
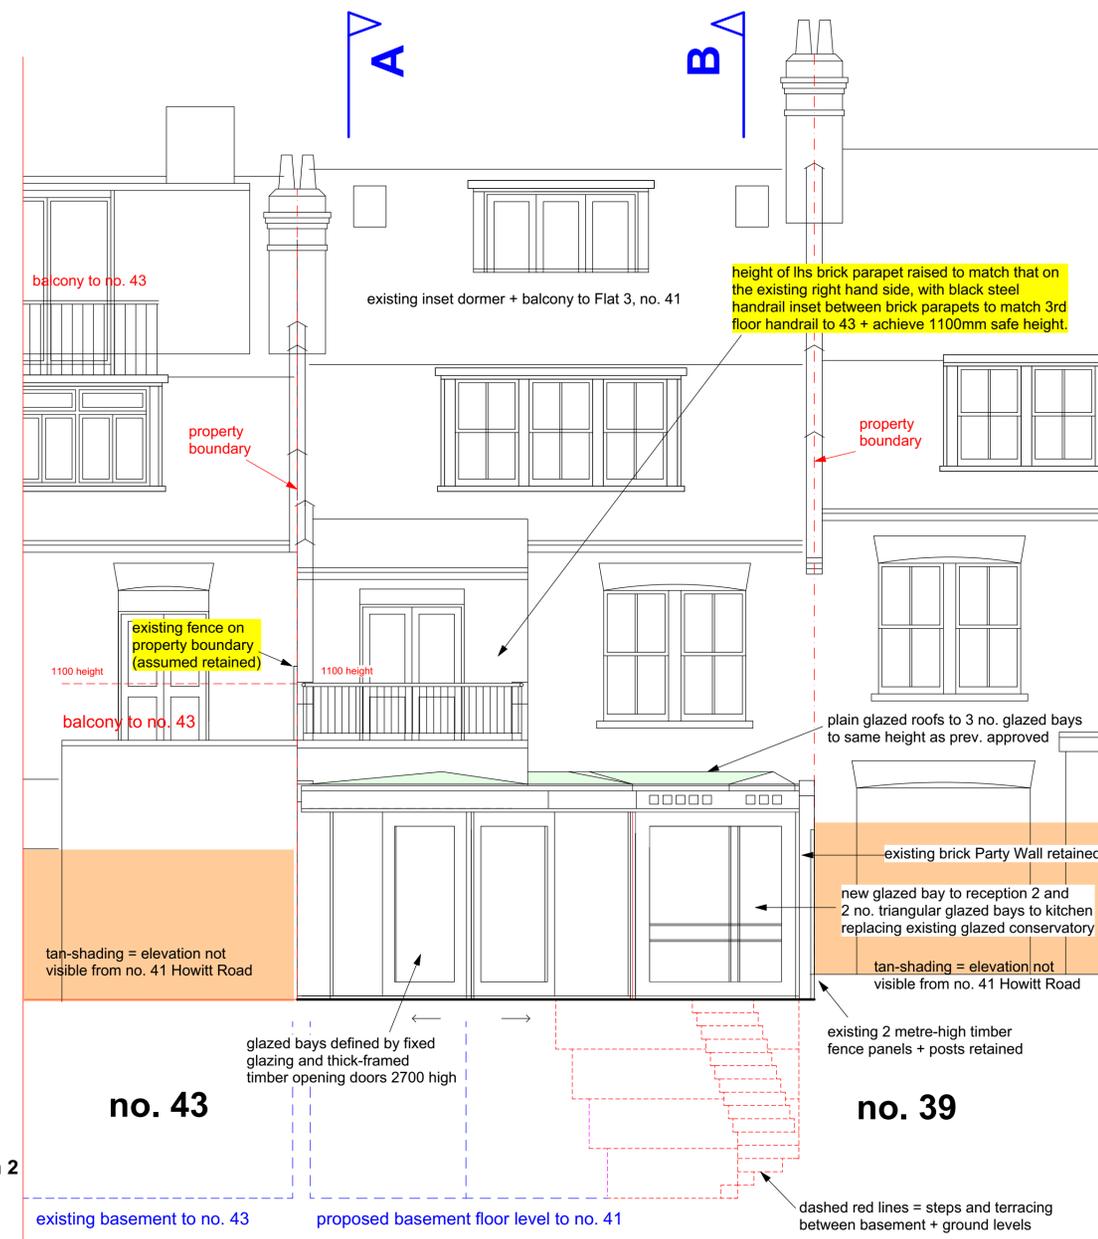


Section AA

Section BB

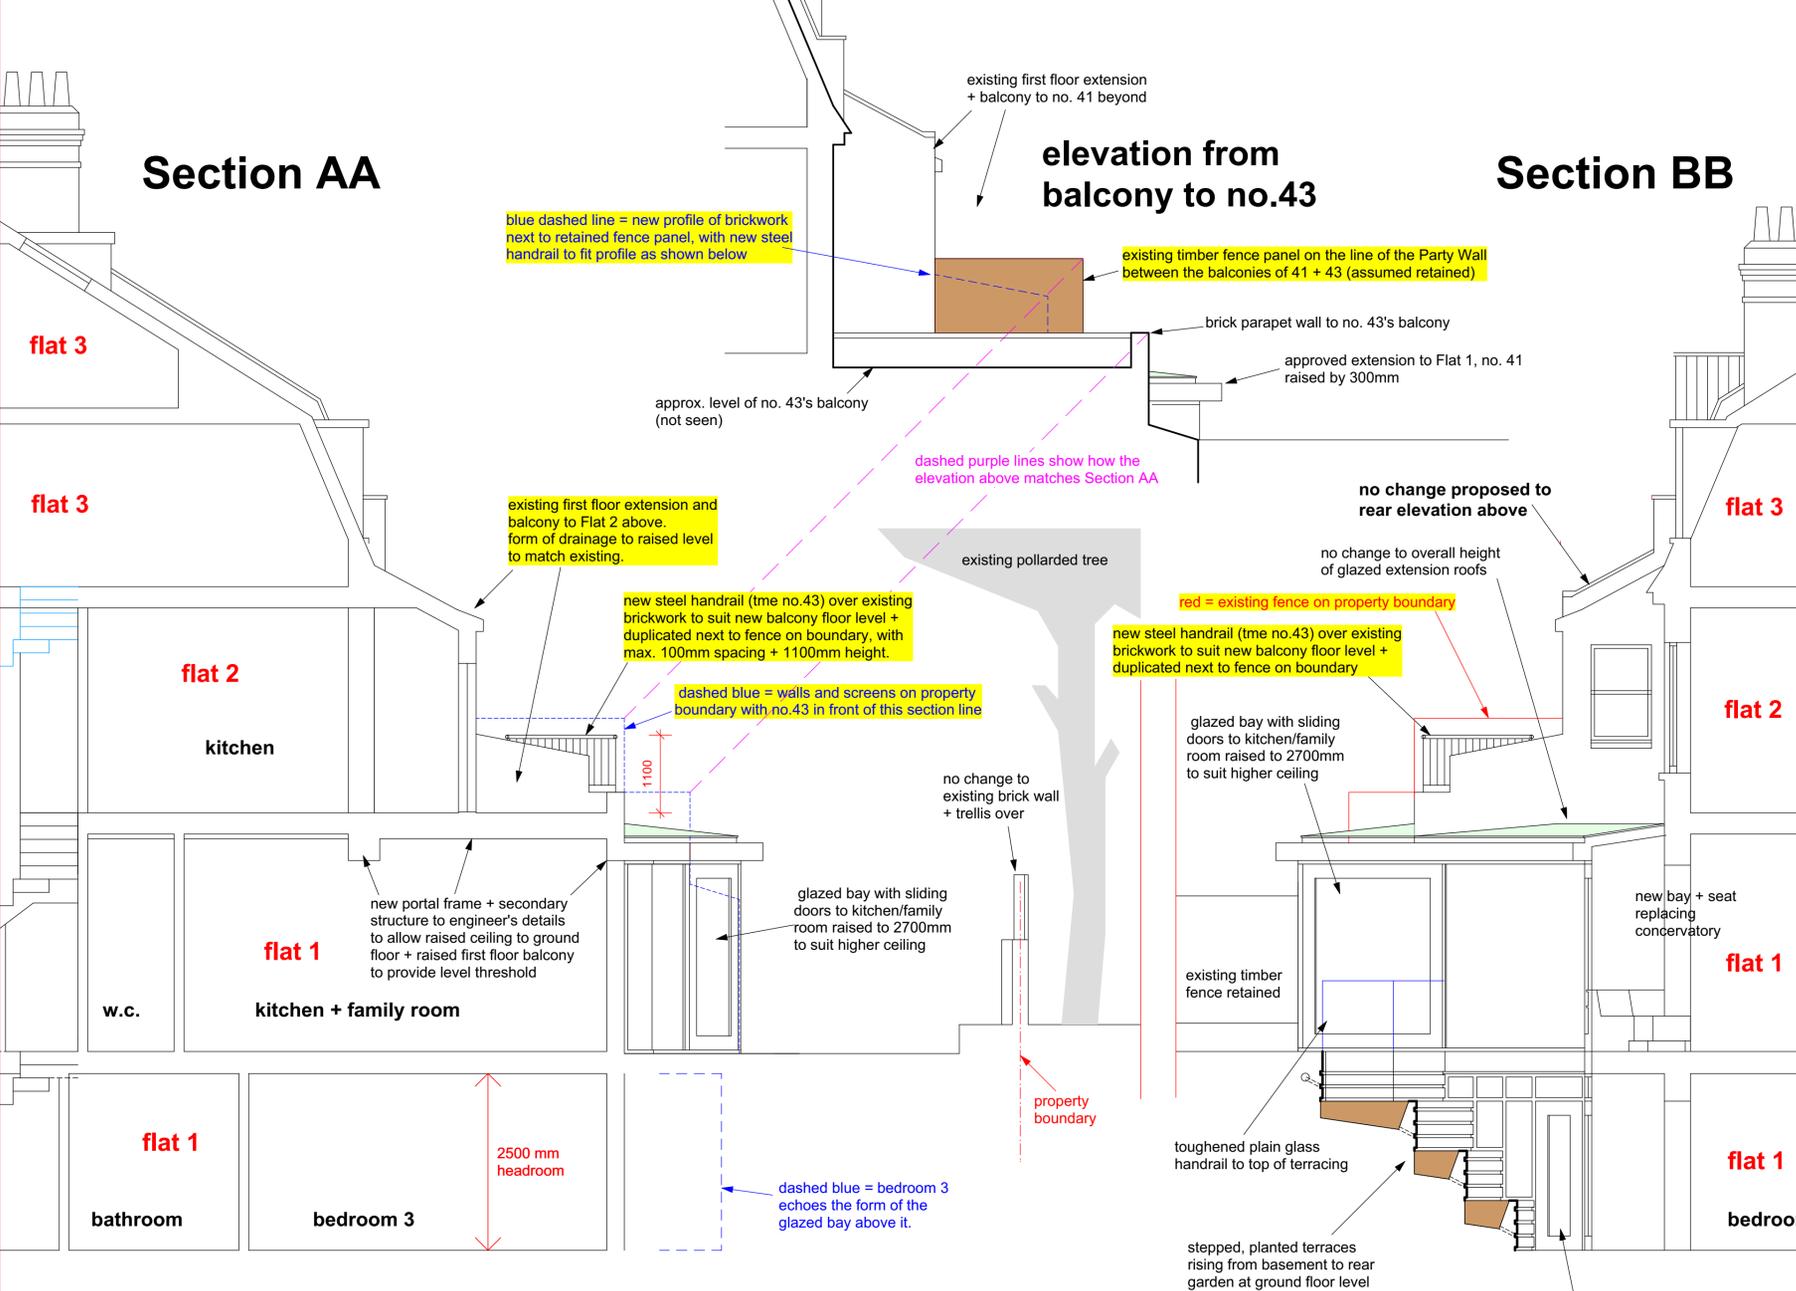

PROPOSED

note:
no additional floor area



Scale: 1.50 at A1 + 1.100 at A3

Flat 2, 41 Howitt Road
London NW3 4LU

Balcony -
Proposed Plans

2212.25.b

Scale: 1.50 at A1, 1.100 at A3
Drawn: ef
Date: June 2022

Evan Ferguson Architects
Manor Farm, Helpthorpe
Malton, N.Yorks YO17 8TQ

Tel. 01944 738 255
efarchitect@hotmail.com