


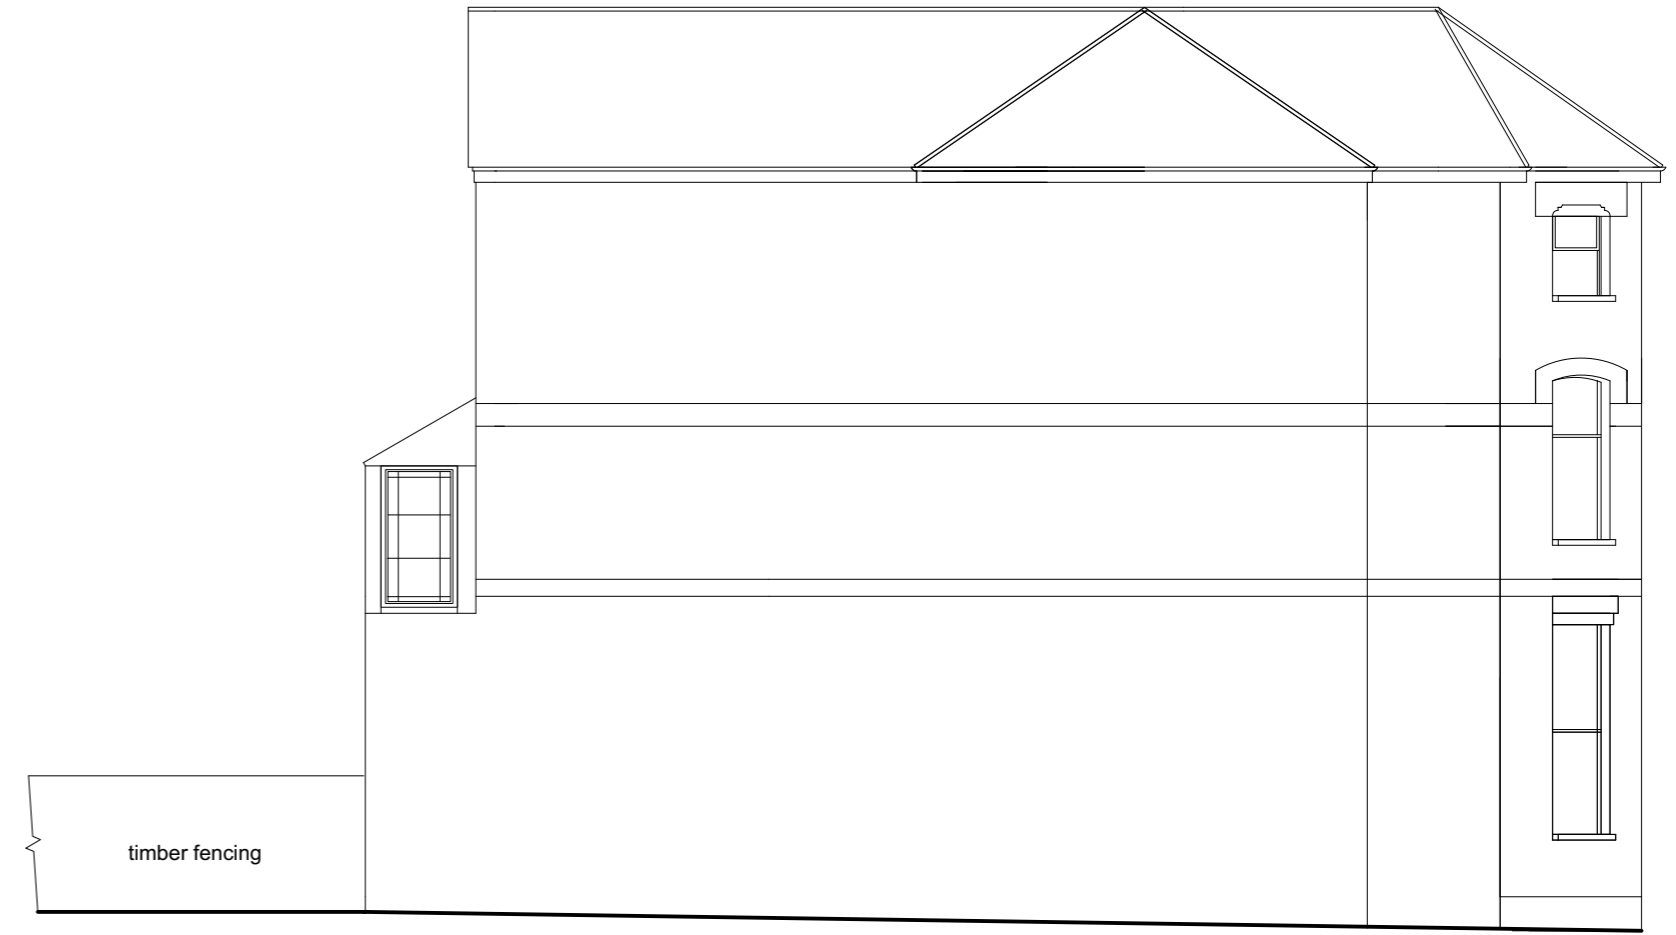


EXISTING SIDE ELEVATION (NORTH)



EXISTING SIDE ELEVATION (SOUTH)



PROPOSED SIDE ELEVATION (NORTH)

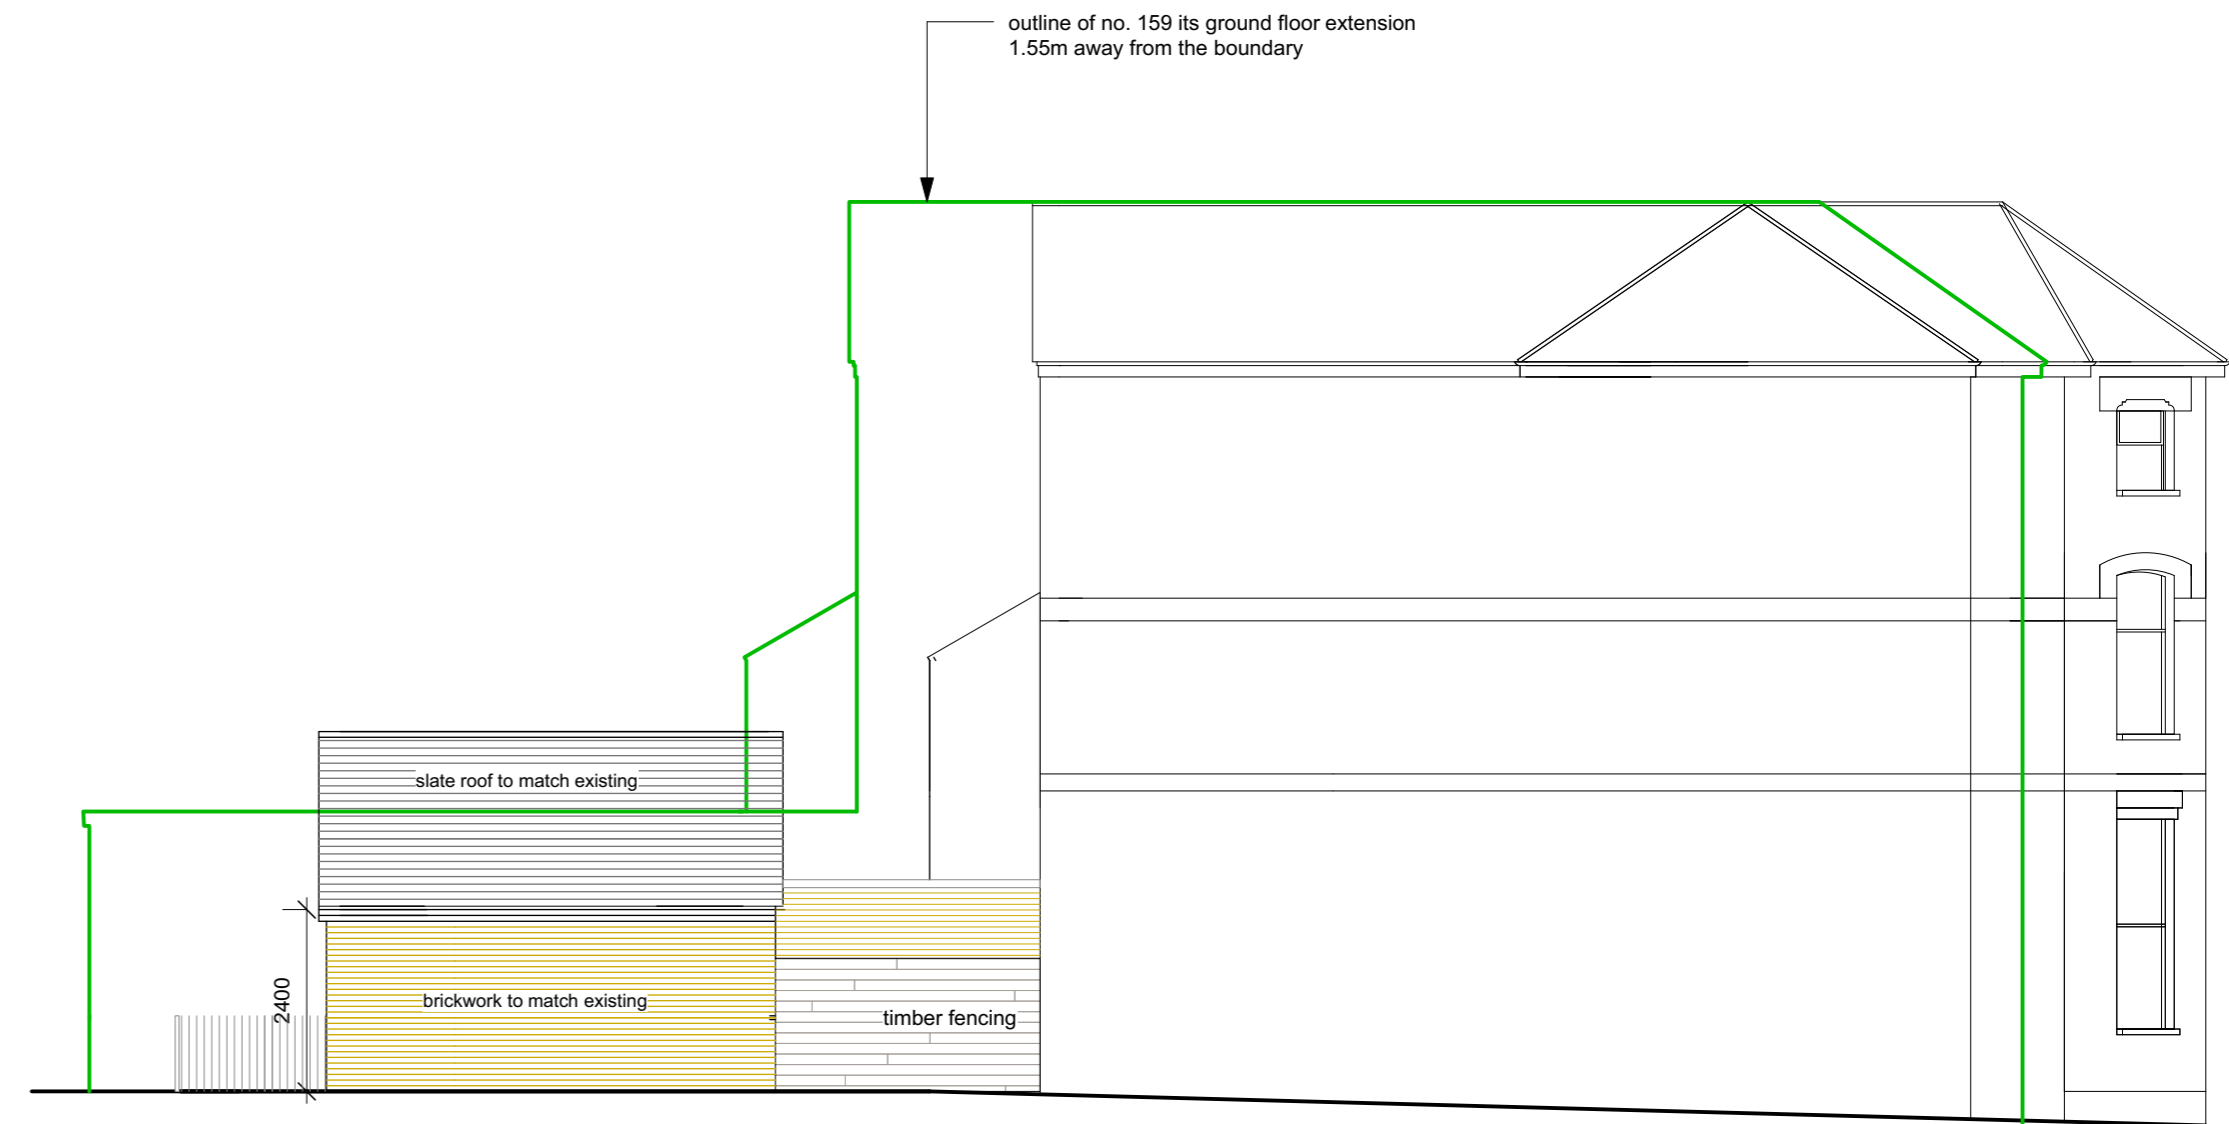

PROPOSED SIDE ELEVATION(SOUTH)



ALTARAS ARCHITECTURE LTD  
 41 High Street, Barkway  
 Herts. SG8 8EA  
 Tel: 01763 848952  
 Fax: 01763 848001  
 email: dolores@altarasarchitecture.co.uk

161 WEST END LANE,  
 LONDON NW6 2LG  
 PROPOSED EXTENSIONS  
 Existing and Proposed Side Elevations

|             |                       |
|-------------|-----------------------|
| Drawn By    | DA                    |
| Checked By  | DA                    |
| Scale       | 1:100 @A2             |
| Date        | Mar 2023              |
| Drawing No. | <b>TH - WEL - P06</b> |