



QTY: 1 No.
**GLAZING MOUNTED
SIGNAGE PLAN**

1
080
SCALE 1:10

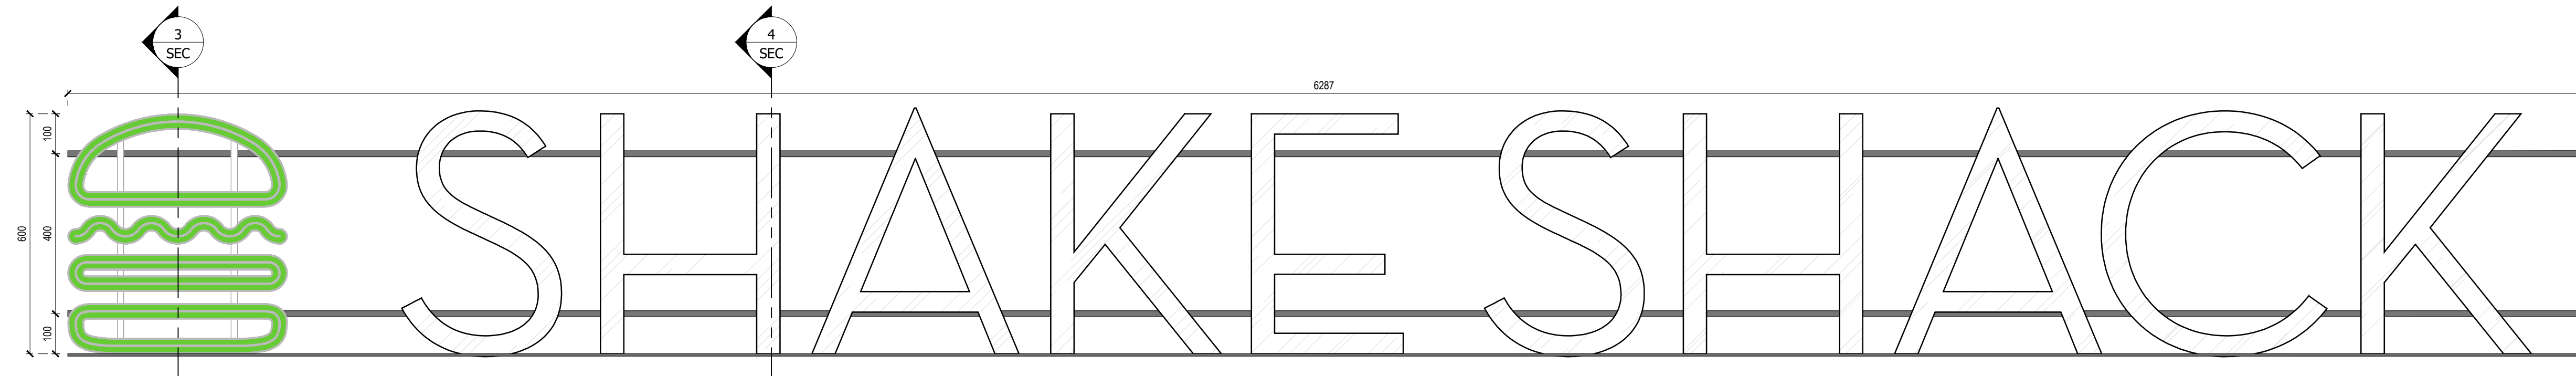


**GLAZING MOUNTED
SIGNAGE ELEVATION**

2
080
SCALE 1:10

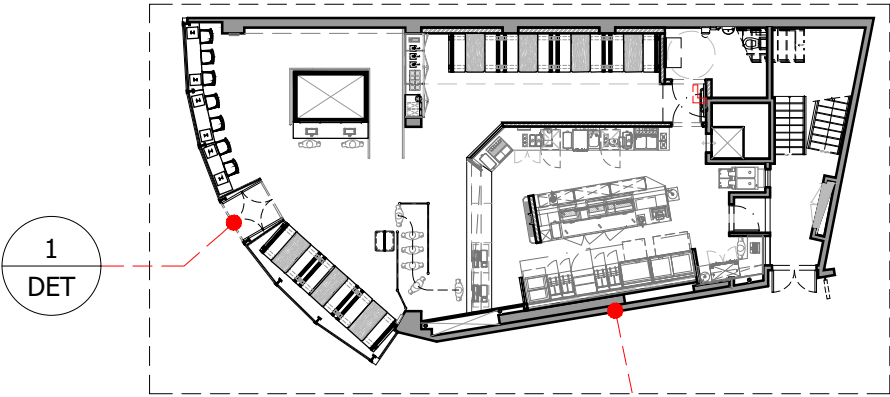


KEY PLAN

SCALE NTS.

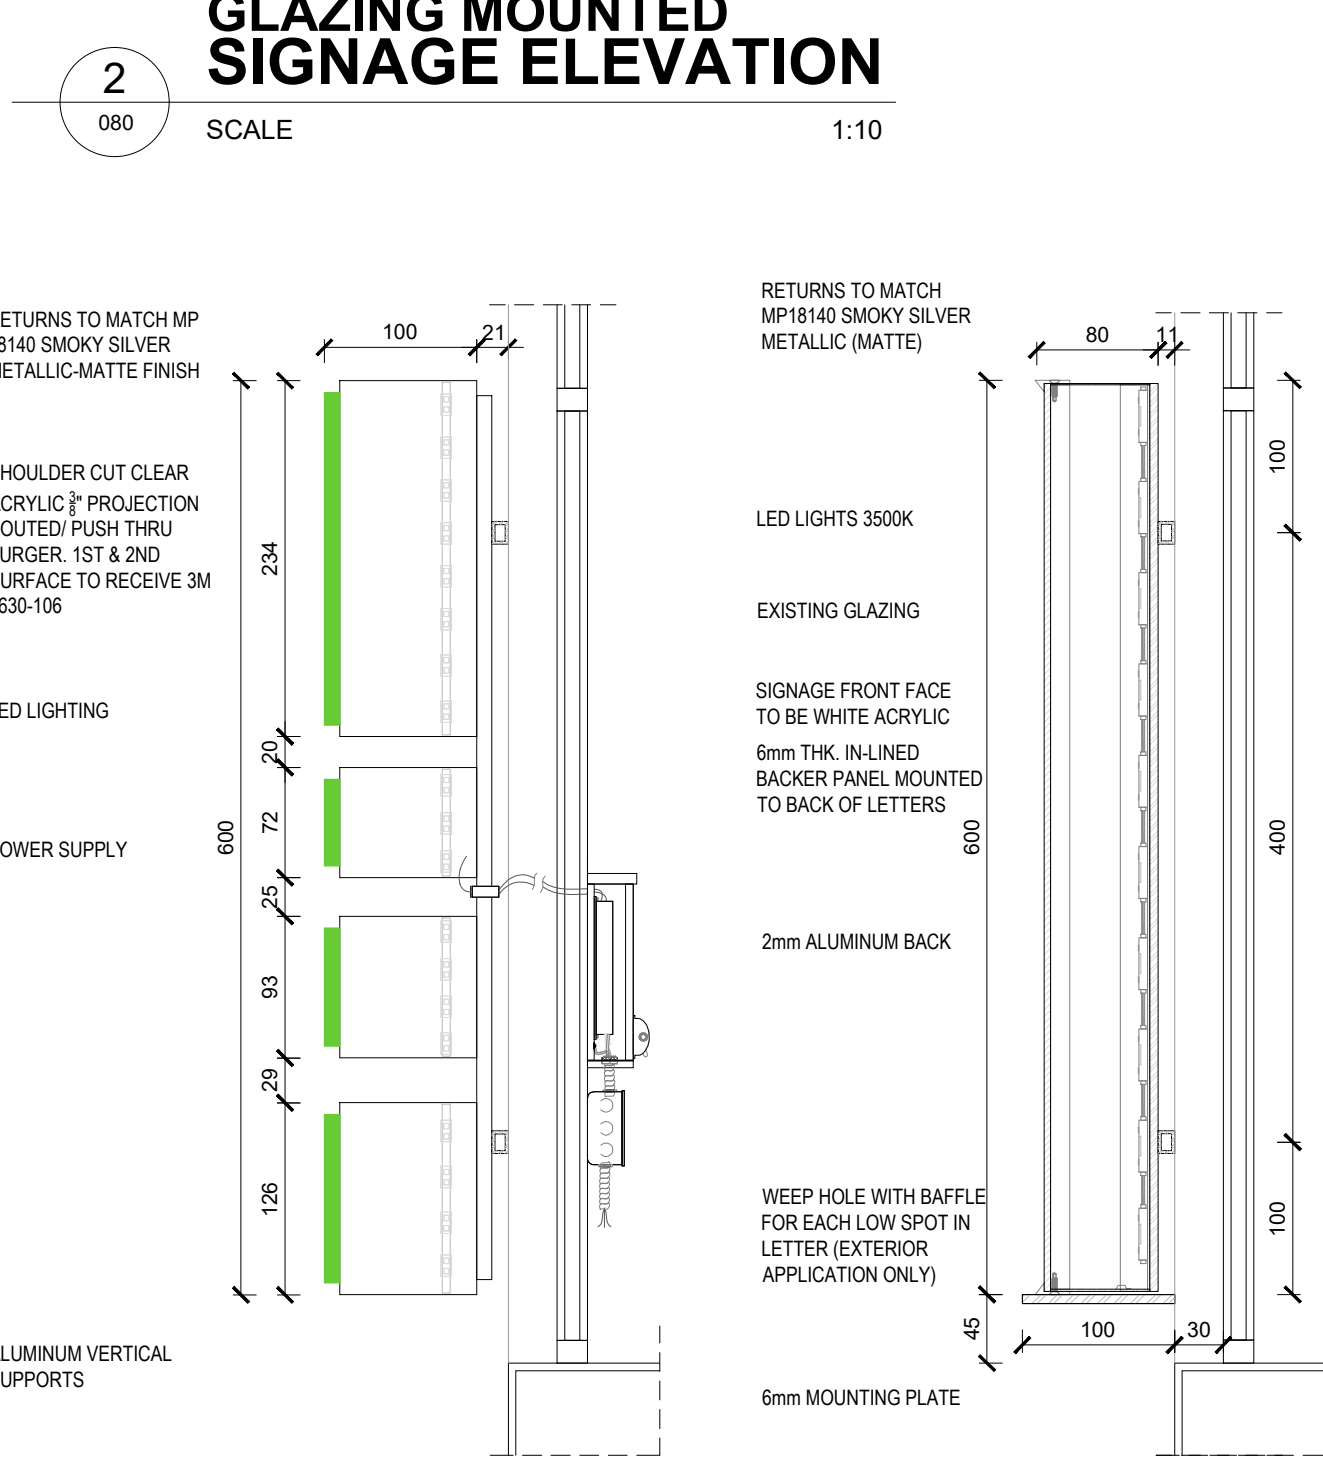


SECTION

3
080
SCALE 1:5

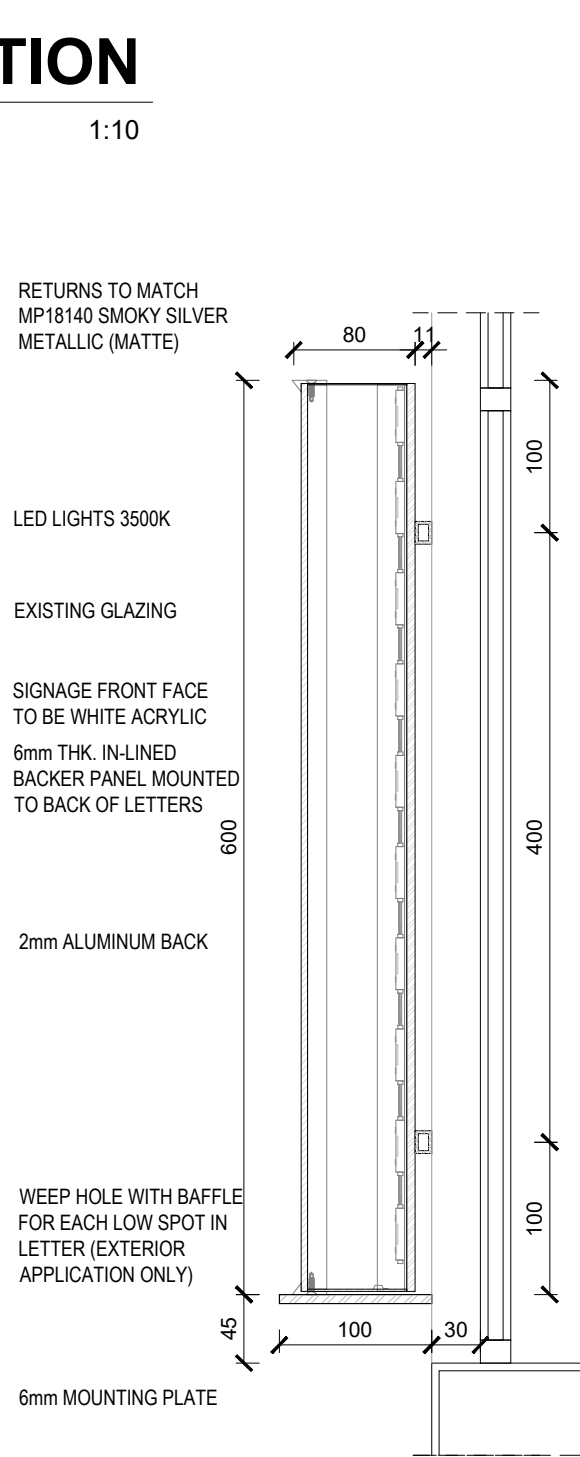


SECTION

4
080
SCALE 1:5

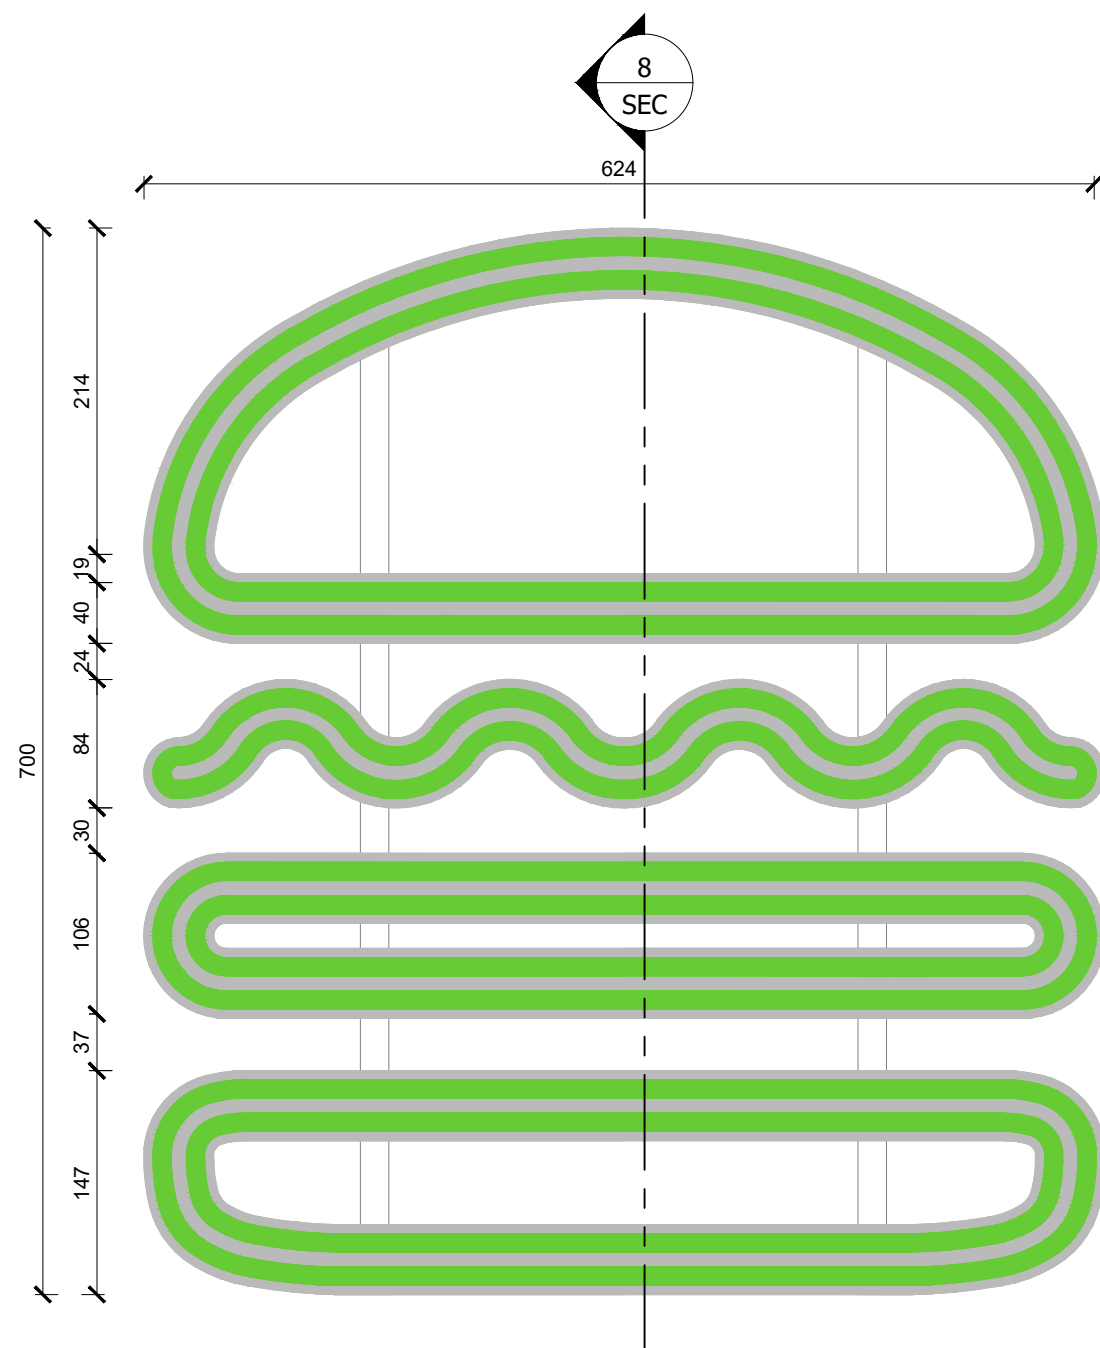


BURGER LOGO

6
080
SCALE 1:5

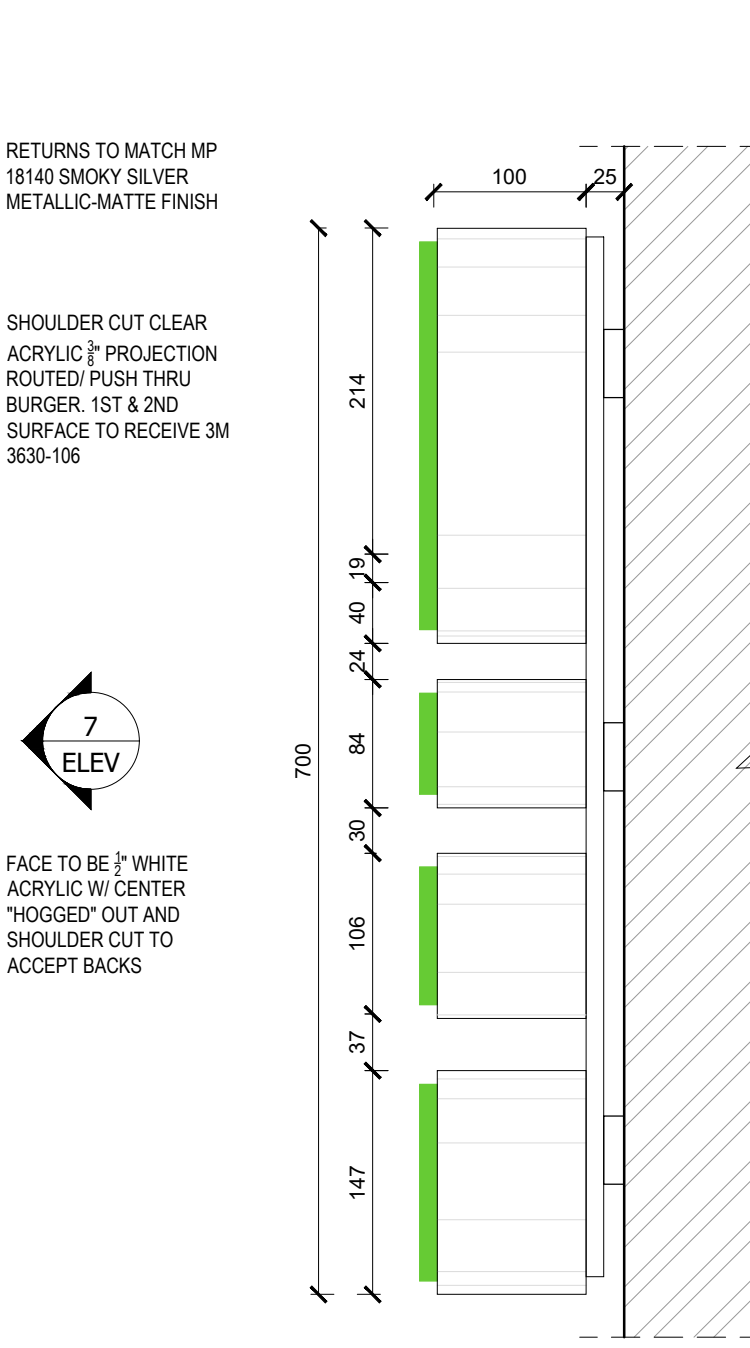


TYP.ELEVATION

7
080
SCALE 1:5

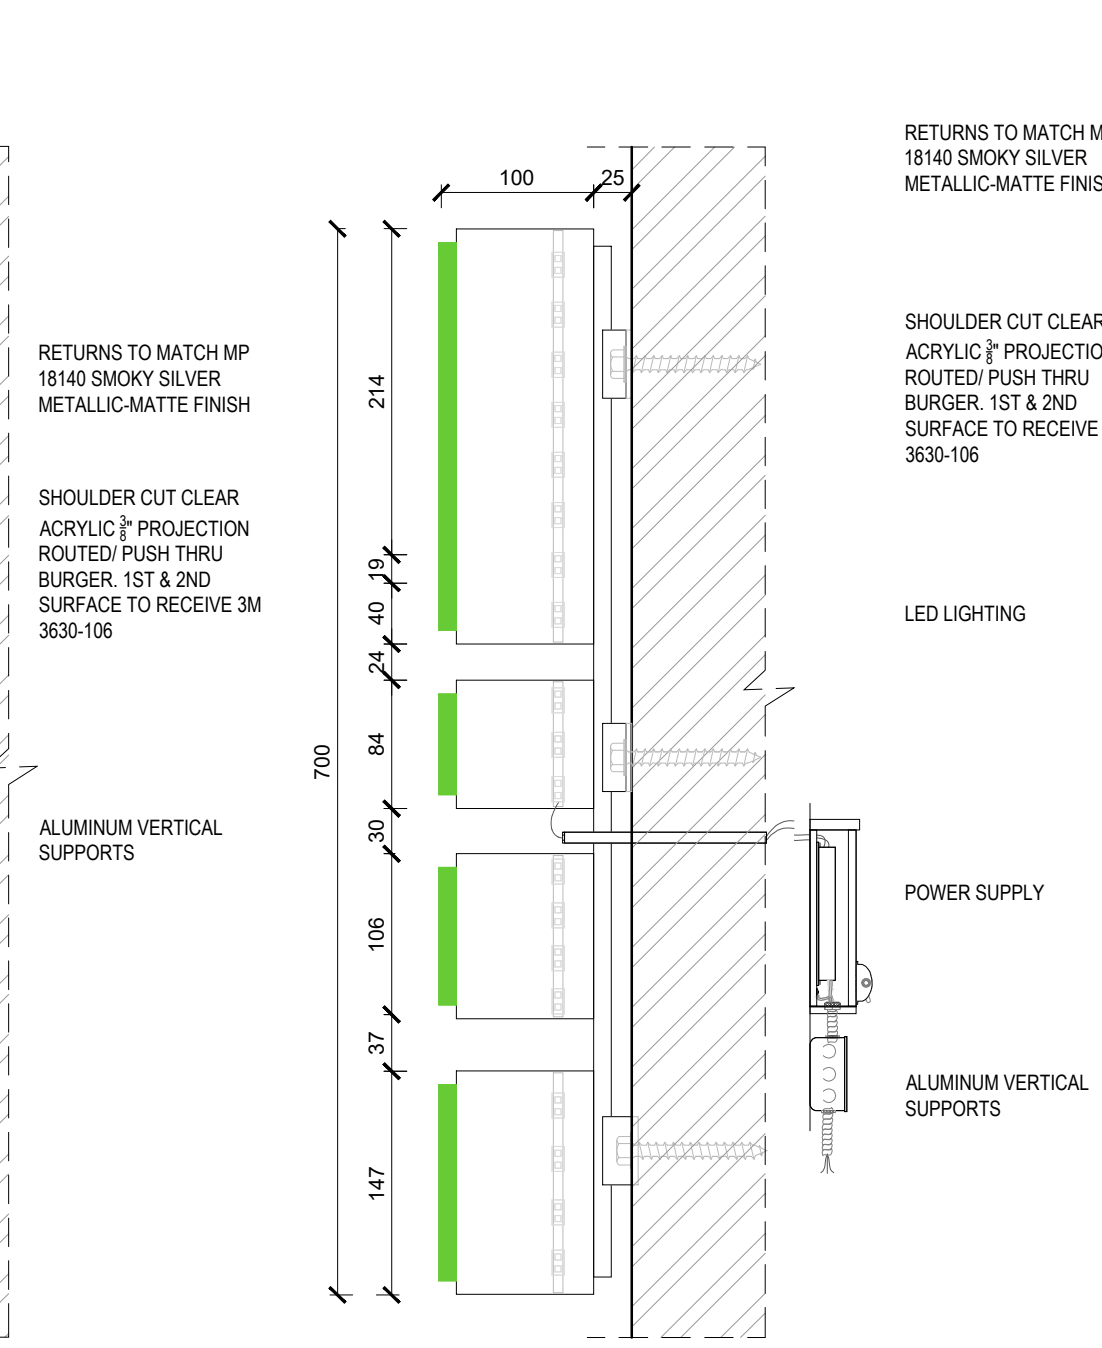


SECTION

8
080
SCALE 1:5

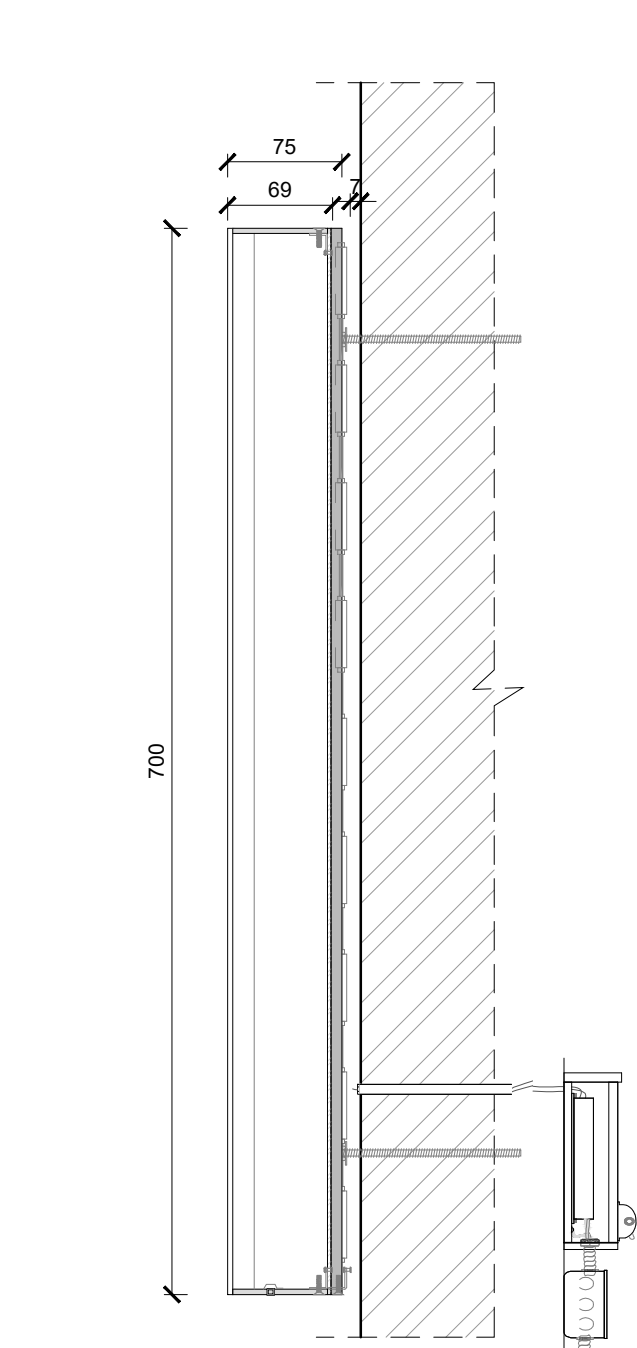

SECTION

9
080
SCALE 1:5

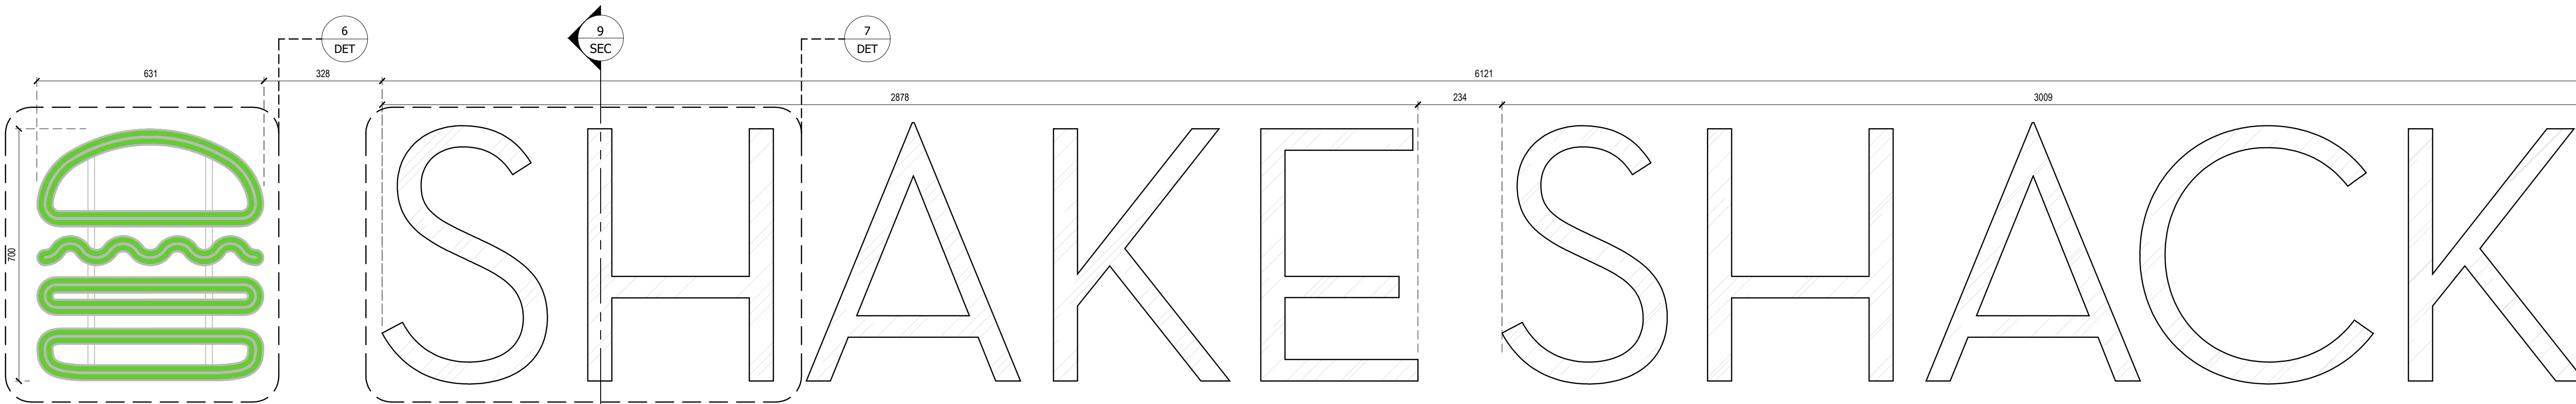

QTY: 1 No.
**WALL MOUNTED
SIGNAGE ELEVATION**

5
080
SCALE 1:10

GENERAL NOTES

This drawing is the property of zebra Projects Ltd and is not to be copied, reproduced, retained or disclosed to any unauthorised person, either wholly, electronically or in part without the written consent of zebra Projects Ltd.

ILLUSTRATED BRIEF

Any drawing prefixed with 'illustrated brief' in the drawing title block must not, in any way be used on site as a construction drawing or used for final detailed costing.

MAINTENANCE NOTES

-	-	-	-
-	-	-	-
-	-	-	-
-	-	-	-
-	-	-	-
-	-	-	-
-	-	-	-
-	-	-	-
-	-	-	-
-	-	-	-

C	REVISED AS PER COMMENTS	RBB	2023-01-23
B	REVISED AS PER COMMENTS	PC	2022-10-19
A	FIRST ISSUE	PC	2022-09-22

REVISION	INIT	DATE
----------	------	------

C:\Users\Bousseau\Zebra Projects\LT0 - Documents\Design\Brands\SHAKE SHACK\UK - 36094 SHAKE SHACK UK 287 CAMDEN HIGH ST\CURRENT\2023-02-28 Updated Drawing P0000000.dwg

CAD REFERENCE

CLIENT

SHAKE SHACK
CAMDEN 287, HIGH STREET,
LONDON UK

PROJECT TITLE

SIGNAGE DETAILS

DRAWING TITLE

1:50@A1	2023-02-27
SCALE	DATE

36094	PC
PROJECT NO.	DRAWN BY

080	C
DRAWING NO.	REVISION

zebra
PROJECTS FZE

PO BOX 120789
SAIF
SHARJAH
UAE

Tel: +971 6 557 5229
Fax: +971 65 575 689

Zebra Projects FZE licence No: 02-01-04425