


103 HIGHGATE WEST HILL N6 6AP

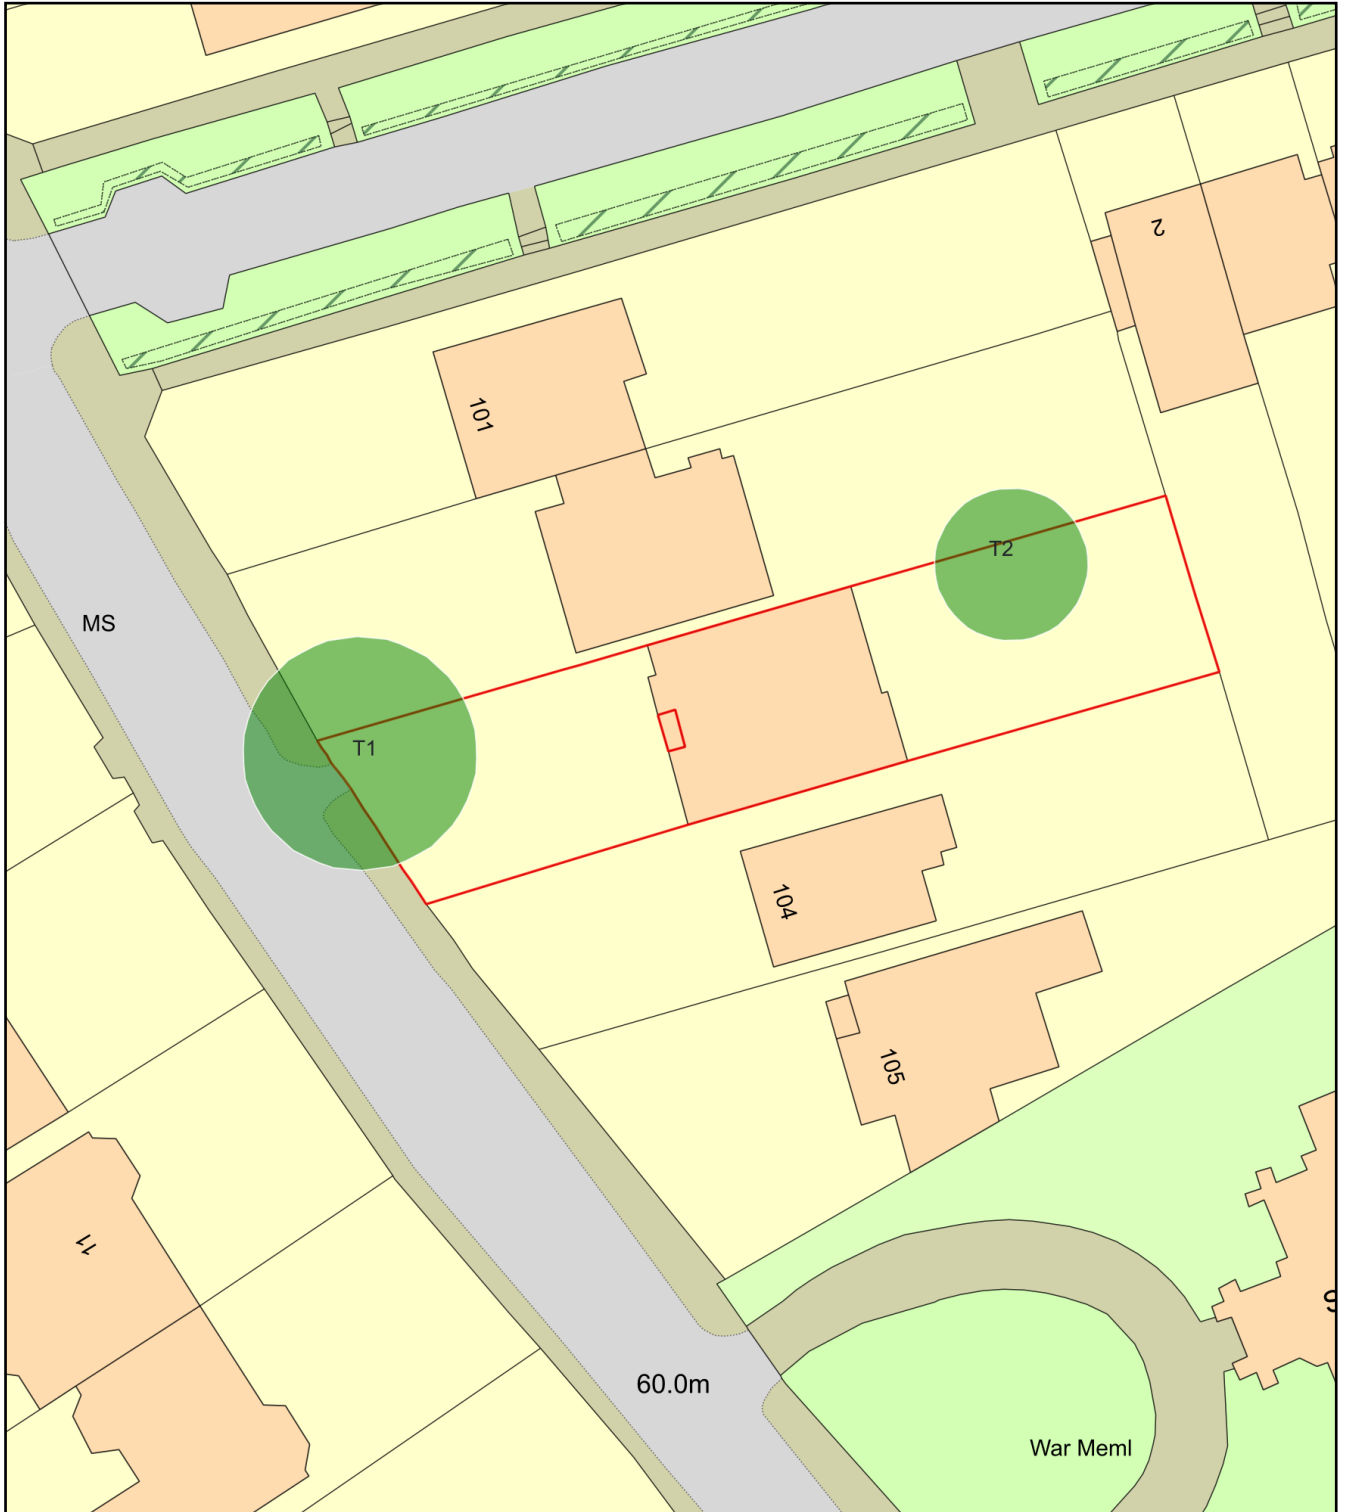

Plan Produced for: L.B.CAMDEN

Date Produced: 05 Mar 2023

Plan Reference Number: TQRQM23064171737040

Scale: 1:500 @ A4