


Notes: All works on boundaries to be subject to Party Wall Awards with adjoining neighbours.

All dimensions are approximate and should be checked on site

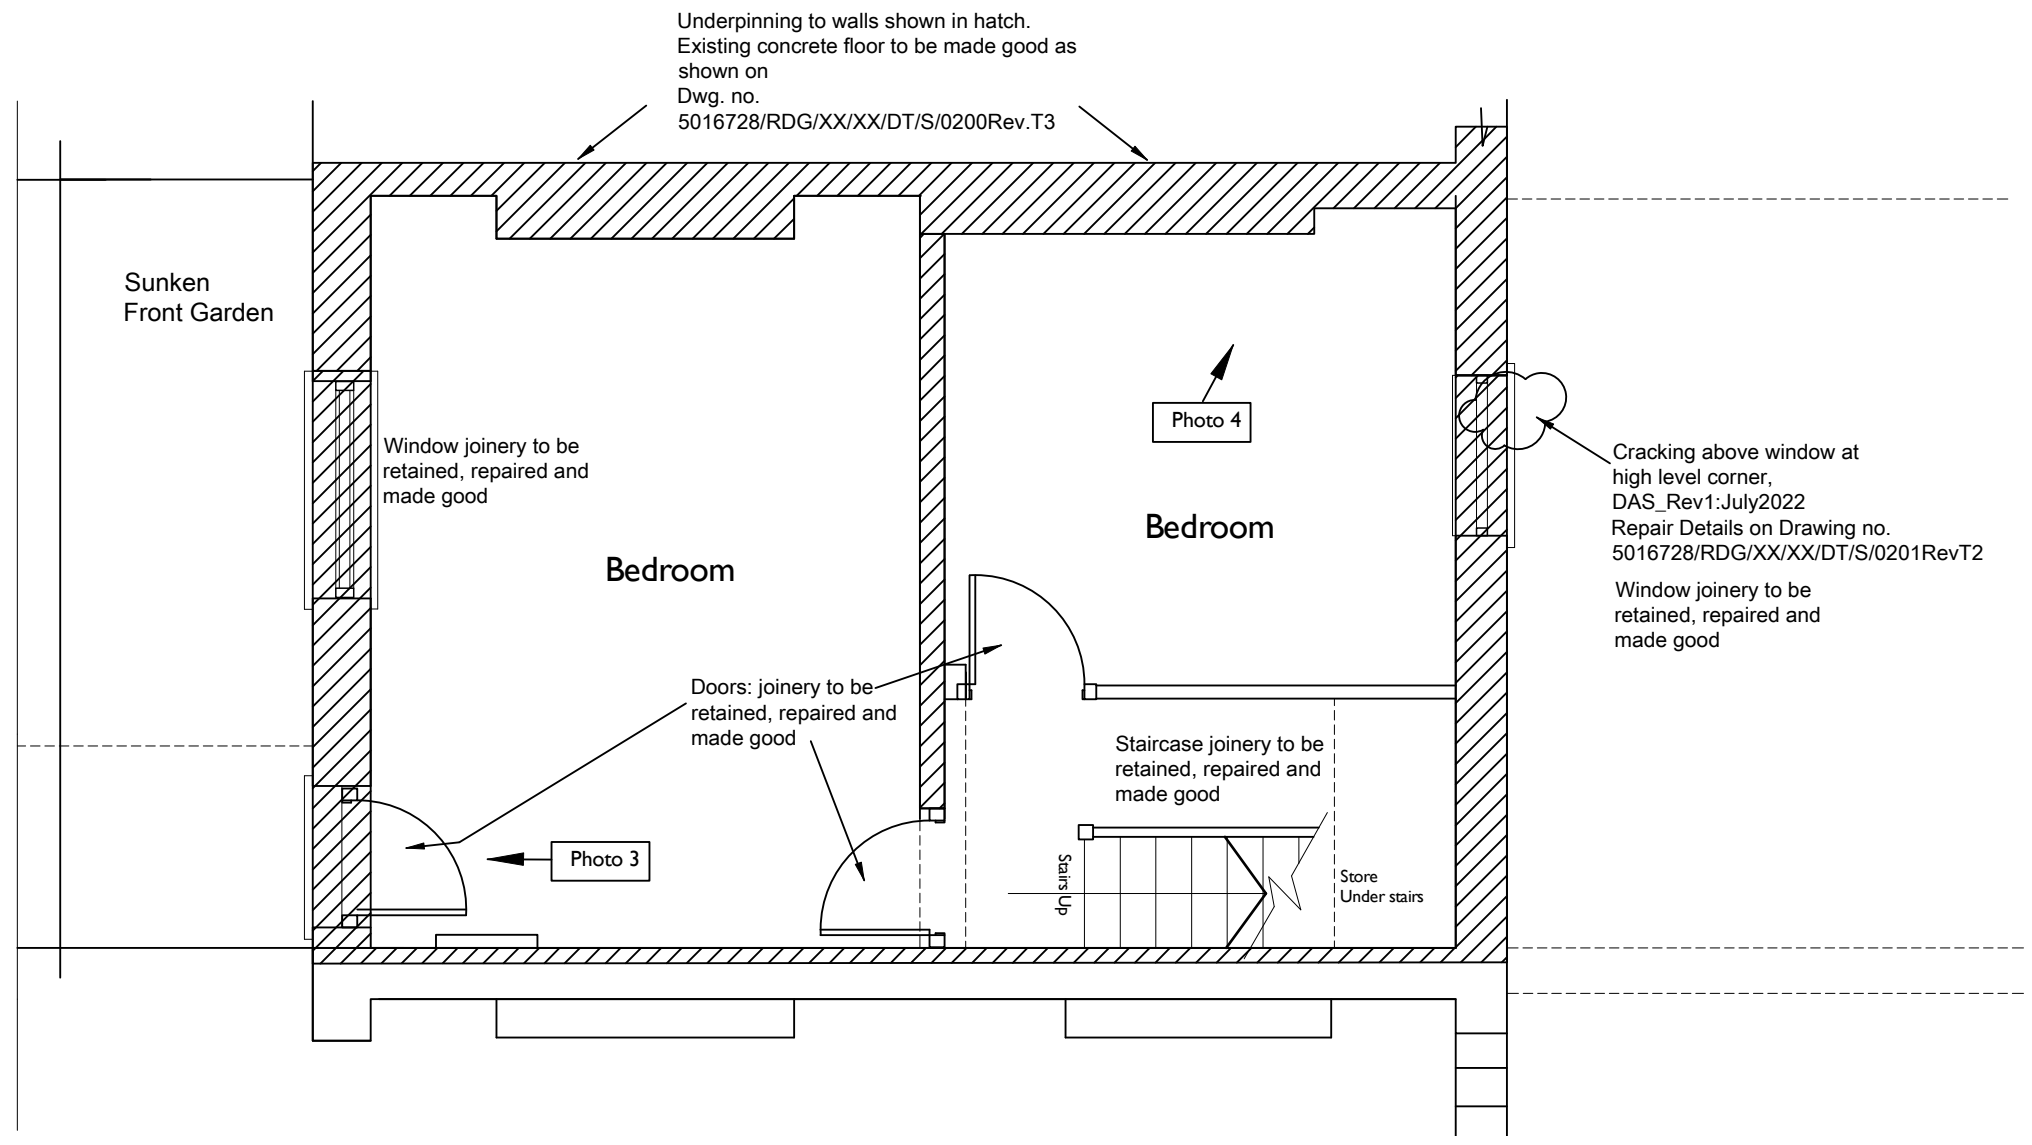

A: Updated: Feb 2023

Status
PROPOSED REPAIRS

JGPS | architecture
 Hangar 1
 Redhill Aerodrome
 Kings Mill Lane, Redhill RH1 5JY

1, Charrington Street
 London, NW1 1RS

Title
Basement Plan

Scale **1:50 @A3** Drawn **AW**

Date **August 2022** Checked

Dwg. no. **JGPS/CHAR/1/100** Rev. **A**

PROPOSED REPAIRS