



Location Plan

Scale 1:1250

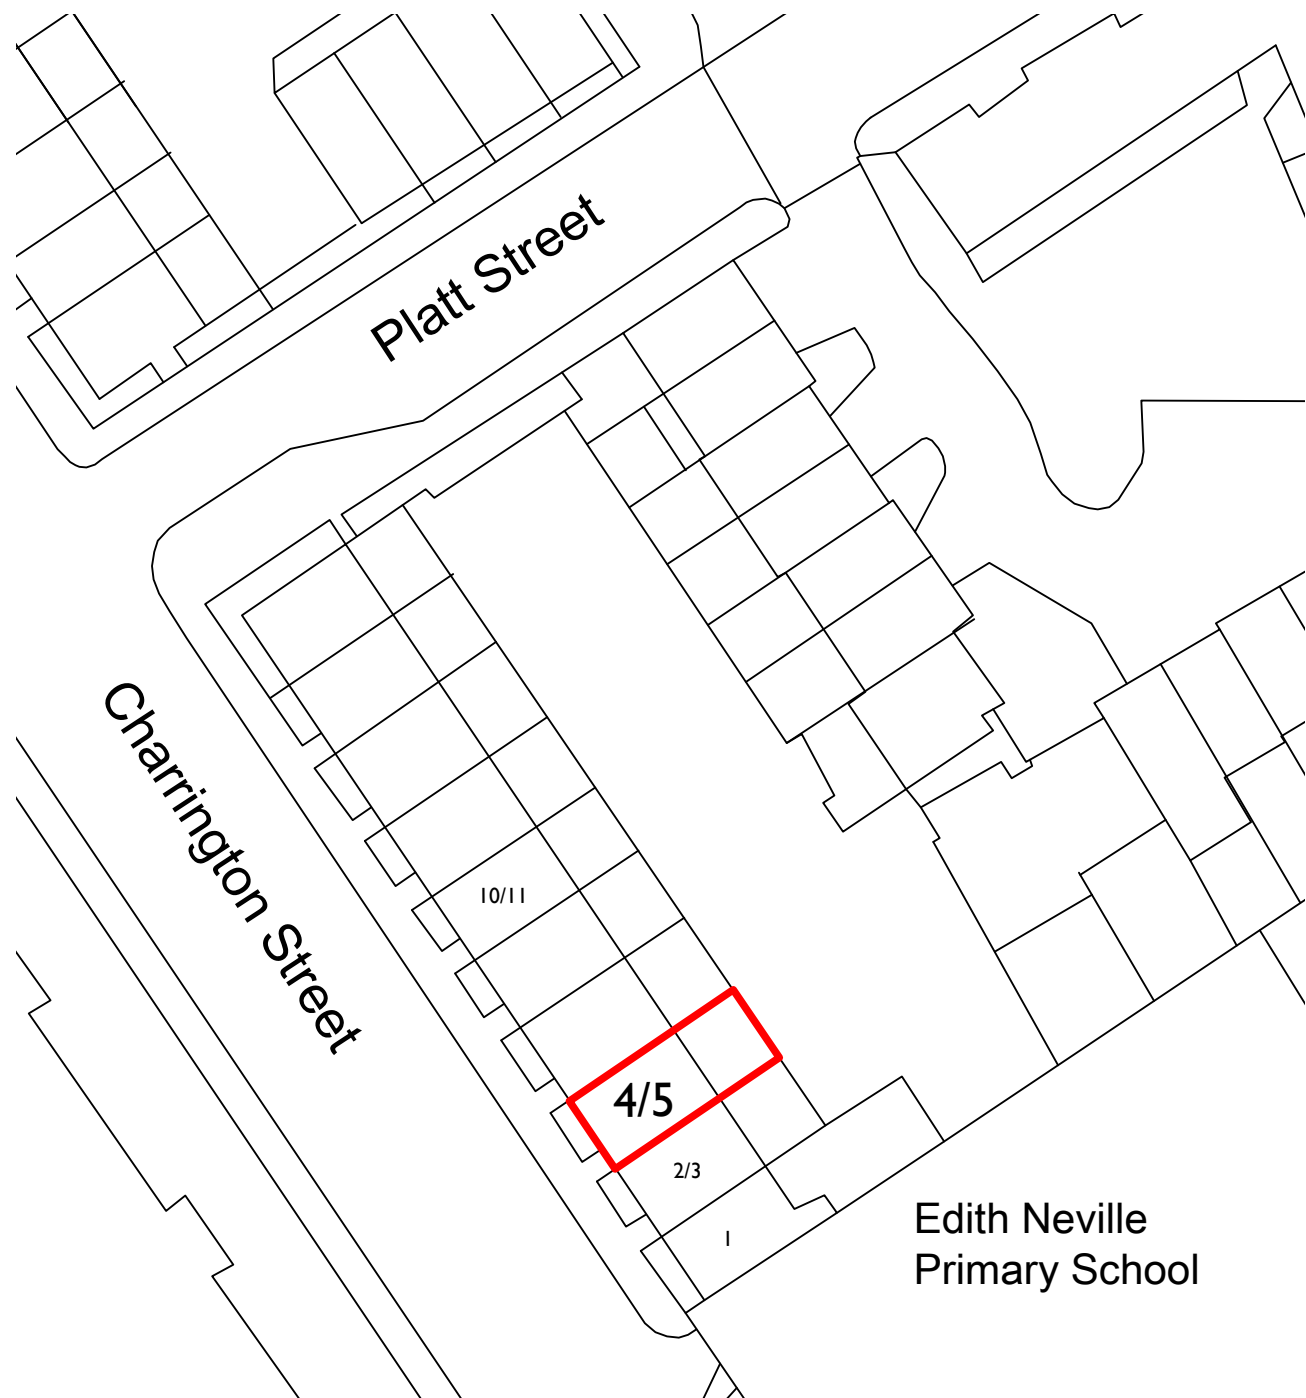

Block Plan

Scale 1:500

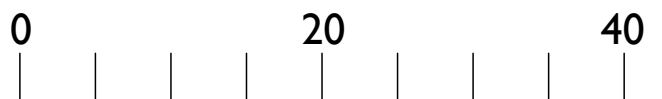

Notes: All works on boundaries to be subject to Party Wall Awards with adjoining neighbours.

All dimensions are approximate and should be checked on site

Status
Survey

JGPS | architecture

Hangar 1
Redhill Aerodrome
Kings Mill Lane, Redhill RH1 5JY

4/5, Charrington
Street
London, NW1 1RS

Title
Location and Block
Plan

Scale
1:1250, 1:500
@A3

Drawn
AW

Date
September 2021

Checked

Dwg. no.
JGPS/CHAR/4/5/01

Rev.