


5A Greville Pl London NW6 5JP

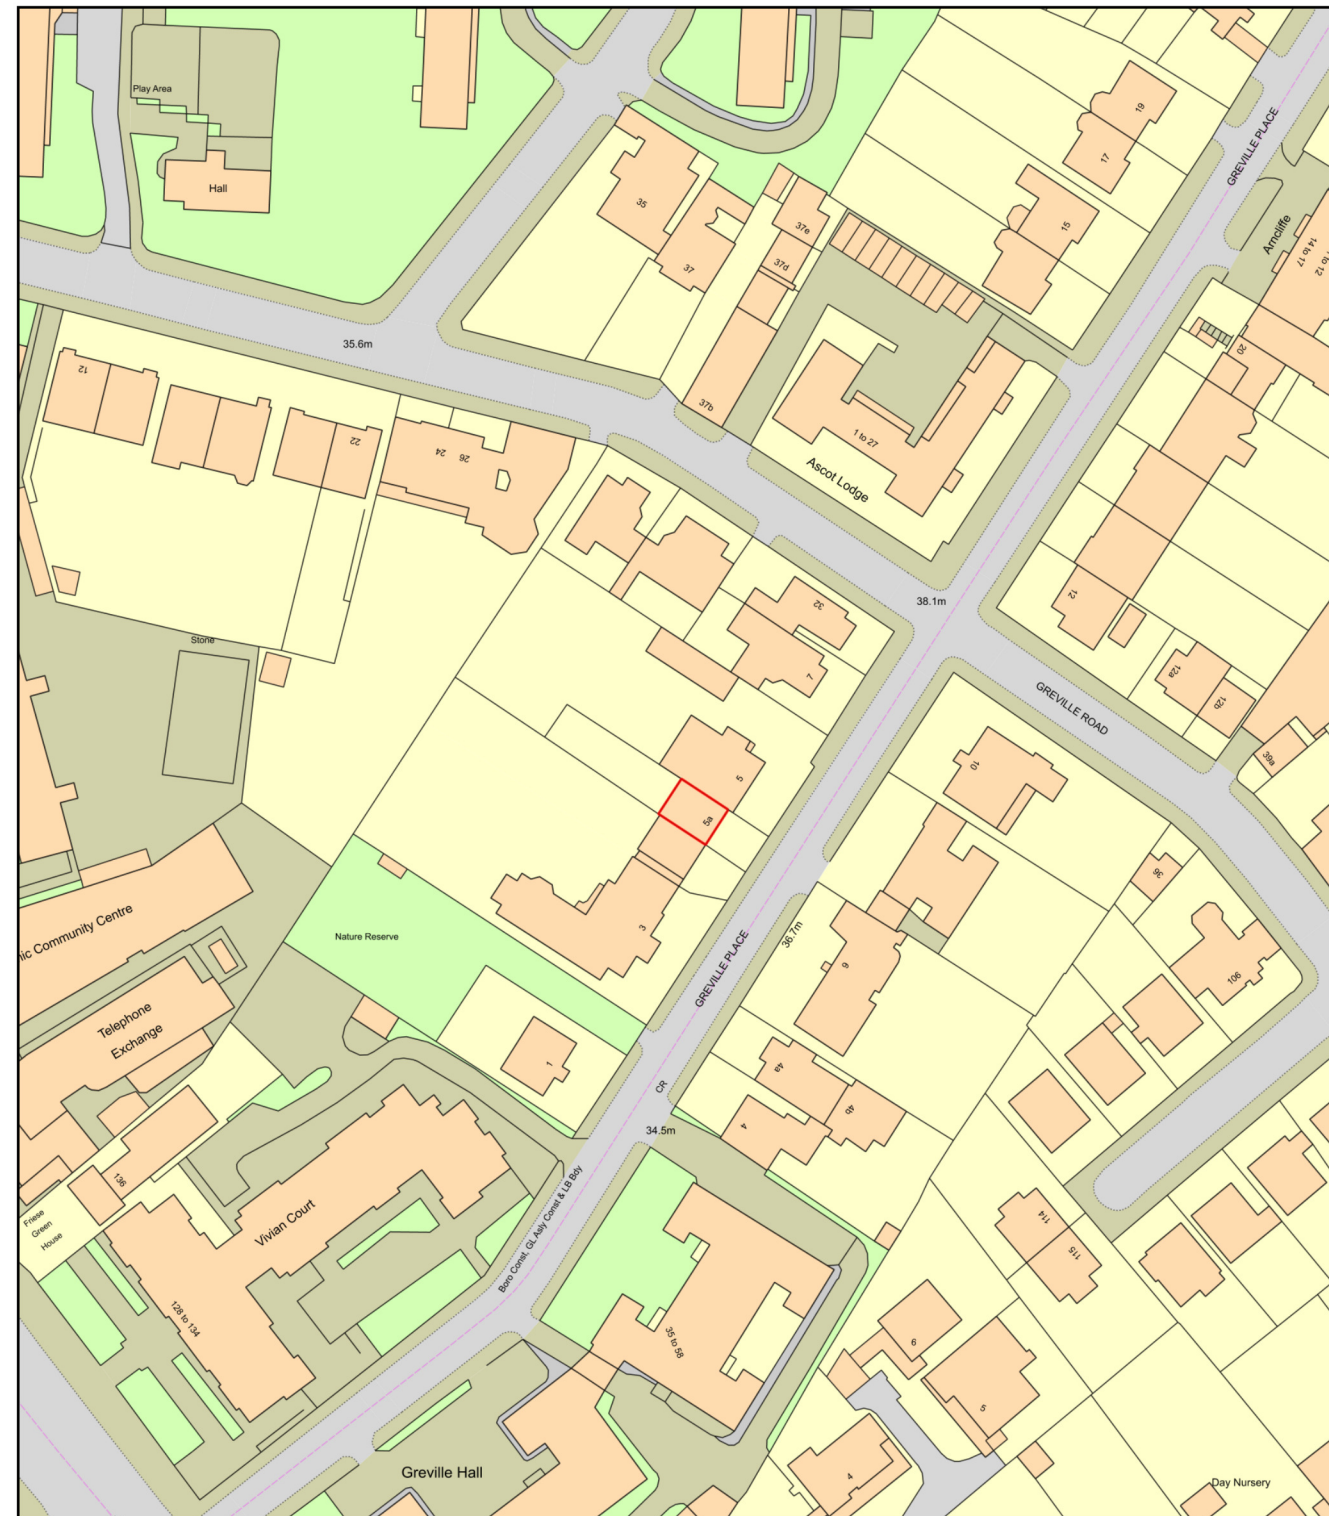

Plan Produced for: Planning Permission
Date Produced: 27 Apr 2022
Plan Reference Number: TQRQM22117073421565
Scale: 1:1250 @ A4

1 Location Plan
1 : 1250

GAGEN HOUSE
5A GREVILLE PLACE NW6

22023-BE-XX-A-001-LOCATION PLAN

DATE 21/02/2023 SHEET SIZE A3 REVISION

bè be studio
architecture & interiors

88 Union Street London SE1 0NW
www.be-studio.co.uk contact@be-studio.co.uk (+44) 0208 0371964