


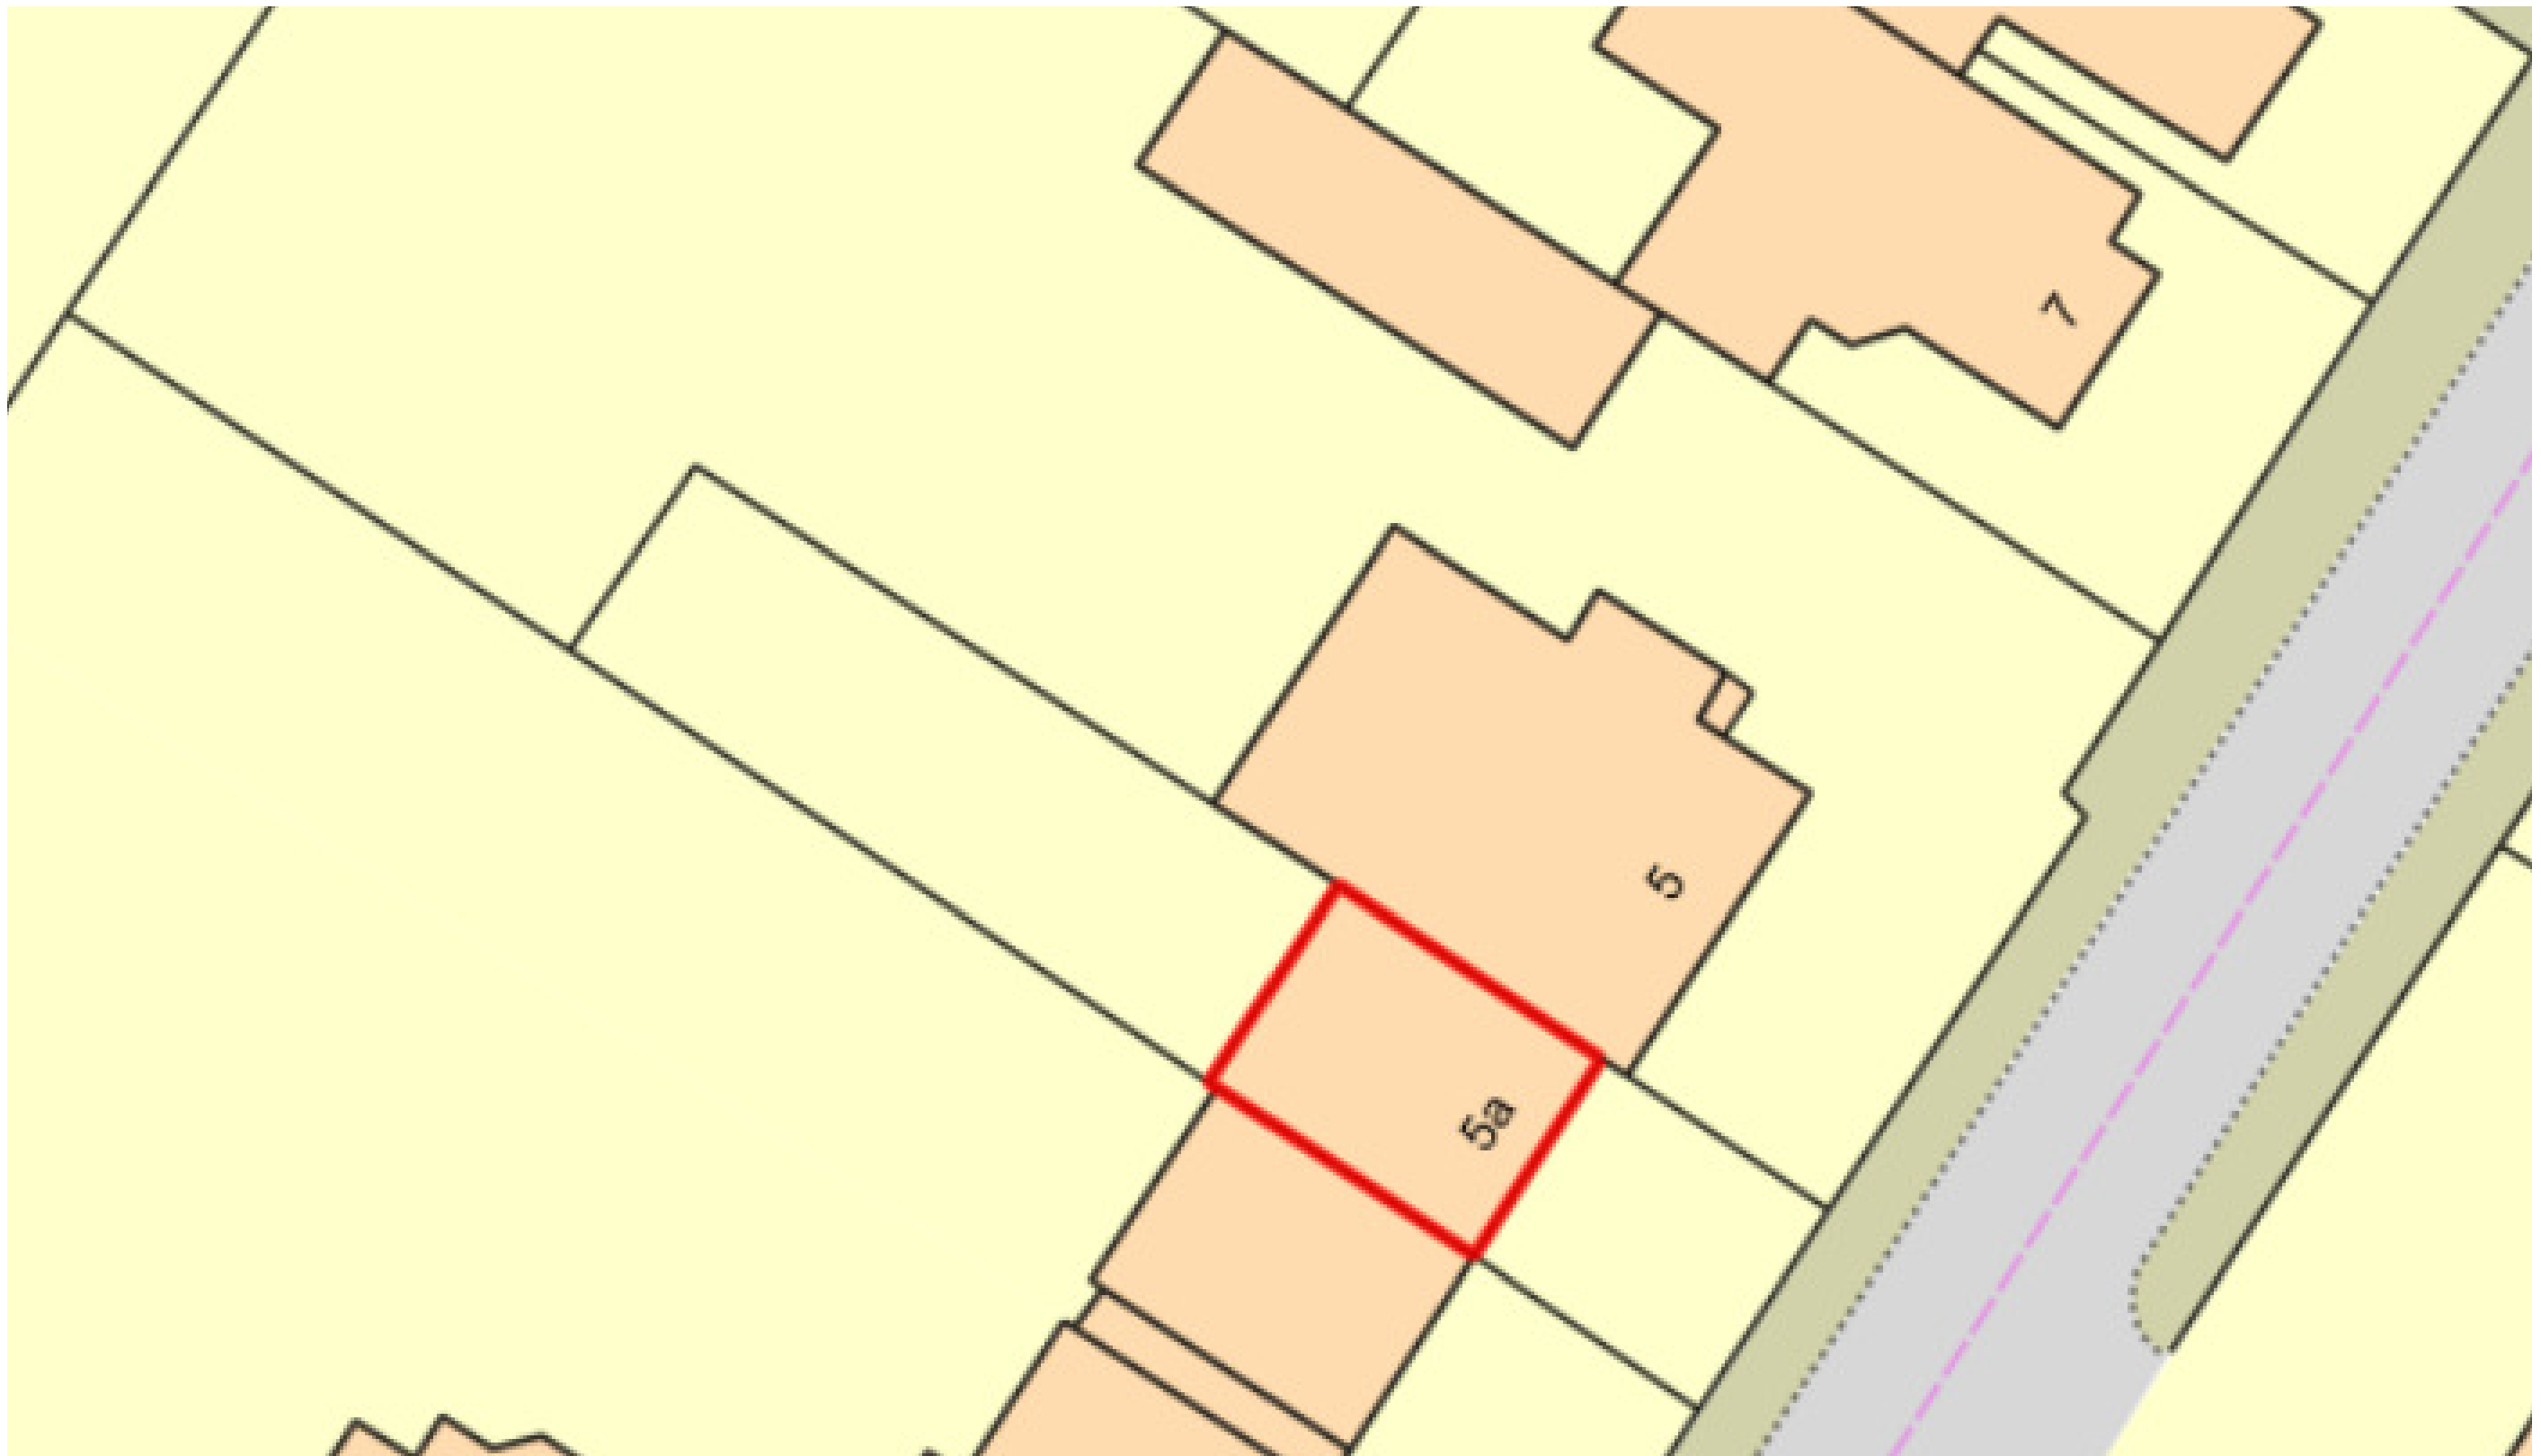

1 Block Plan
1 : 200

GAGEN HOUSE
5A GREVILLE PLACE NW6

22023-BE-XX-A-003-BLOCK PLAN

DATE 21/02/2023 SHEET SIZE A3 REVISION

bè be studio
architecture & interiors

88 Union Street London SE1 0NW
www.be-studio.co.uk contact@be-studio.co.uk (+44) 0208 0371964