


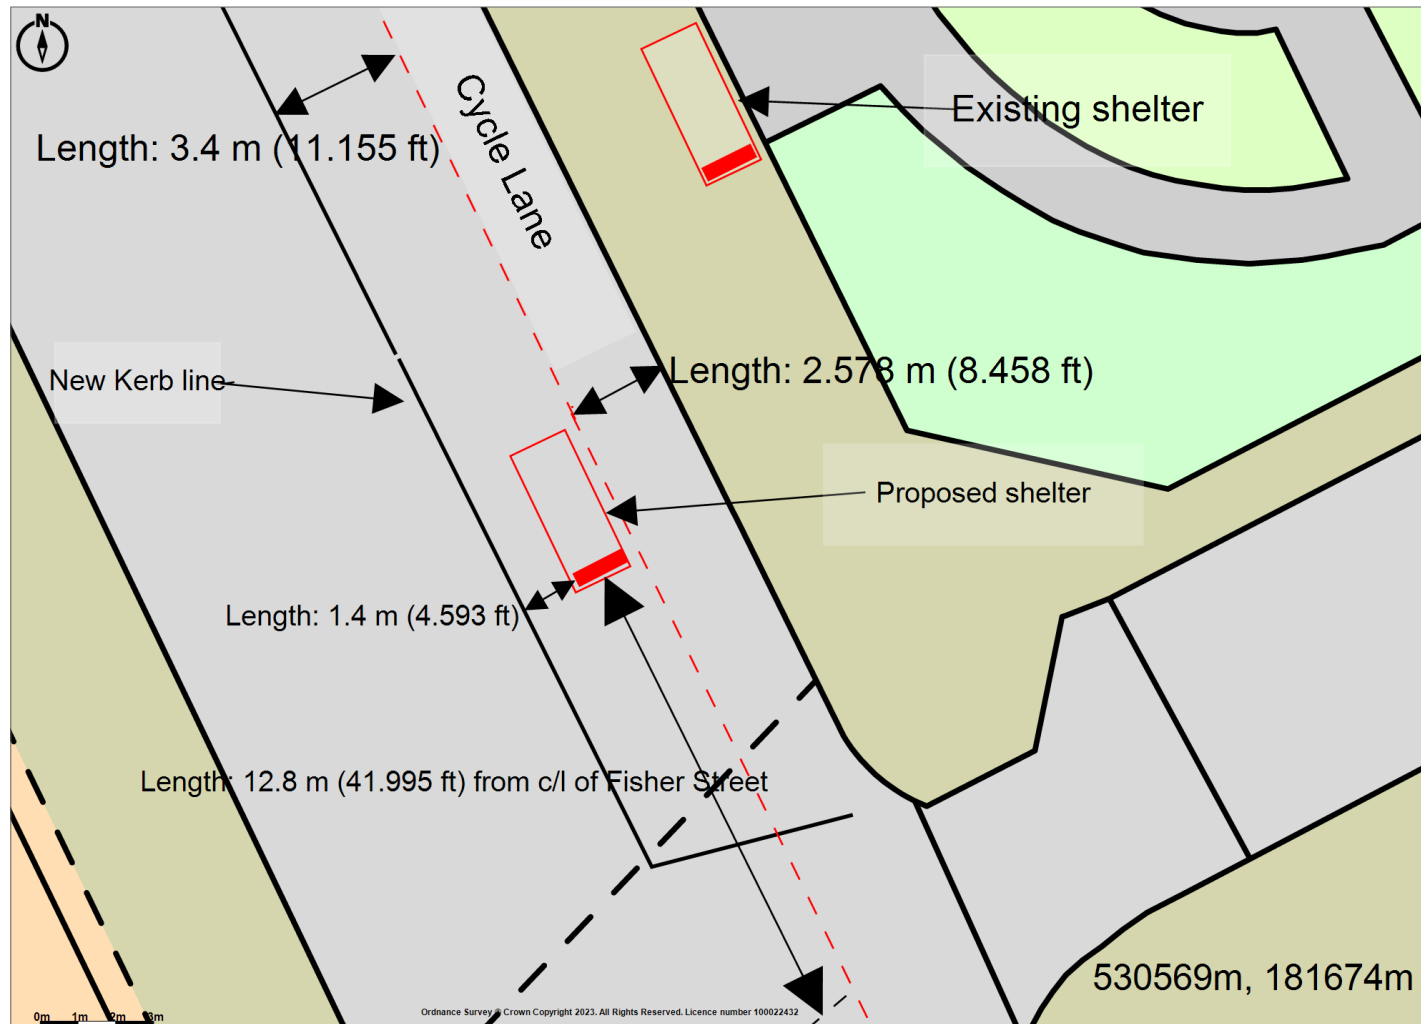

Promap

LANDMARK INFORMATION

Ordnance Survey Crown Copyright 2023. All rights reserved.
Licence number 100022432.

Plotted Scale - 1:200. Paper Size - A4

Relocation of CAM0026AB