
## PLANNING

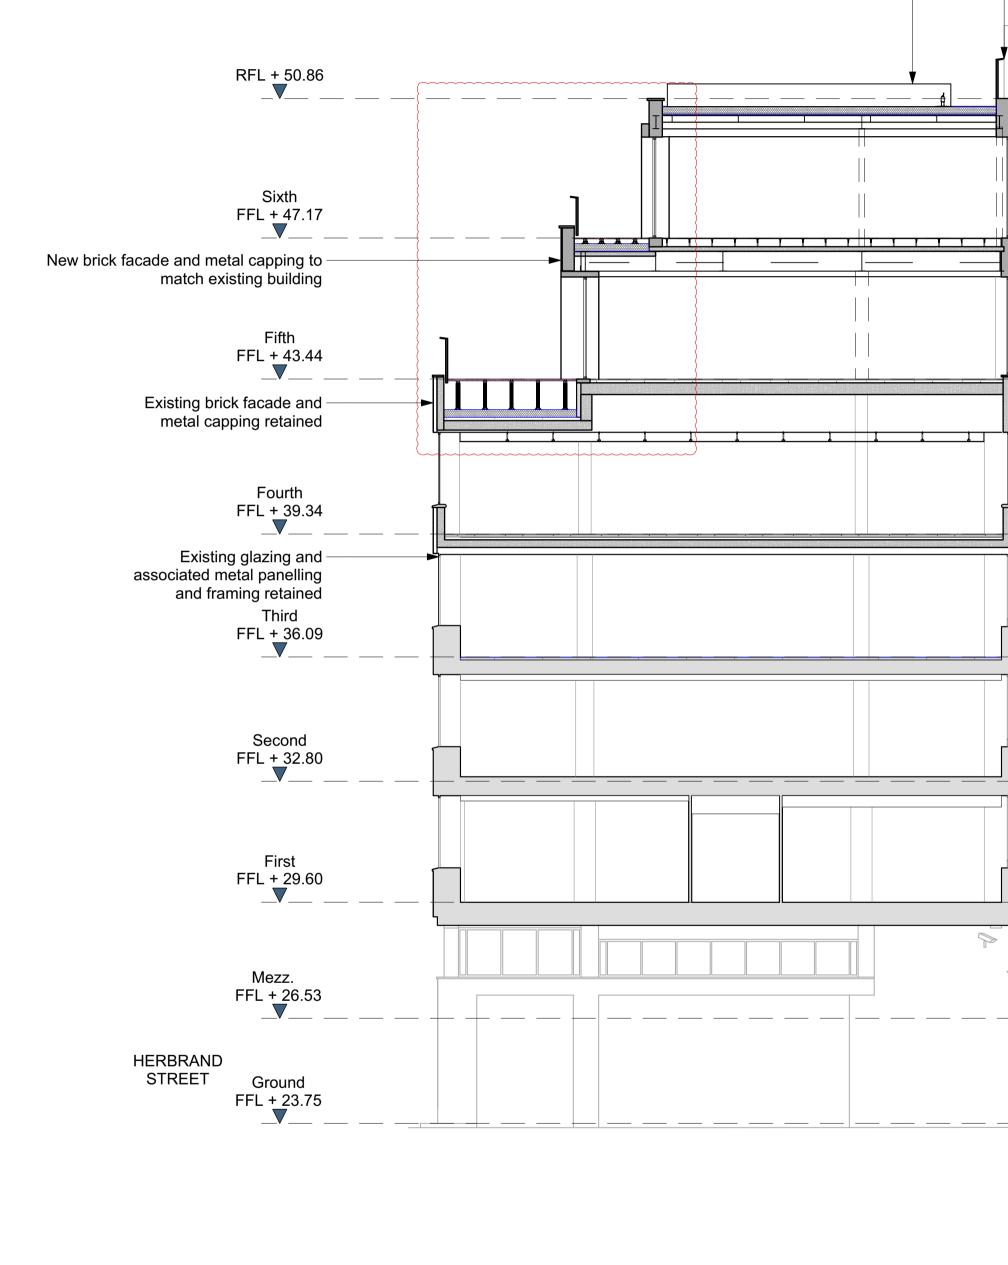



1 Proposed Section B-B Scale: 1:100

0 5m 10m

Revision Date Amendment All dimensions to be checked on site prior to commencement of any works, and/or preparation of any shop drawings. 19/05/2021 Issued for Planning PL1 Sizes of and dimensions to any structural or services elements are indicative only. See structural and service engineers drawings for actual sizes / dimensions. PL2 22/09/2021 Canopy soffit panels amended This drawing to be read in conjunction with all other Architect's drawings, specifications and other Consultants' information. PL3 03/02/2023 Revisions as clouded All proprietary systems shown on this drawing are to be installed strictly in accordance with the Manufacturers/Suppliers recommended details. Any discrepancies between information shown on this drawing and any other contract information or manufacturers/suppliers recommendations is to be brought to the attention of the Architect.

	New open air louvred plant enclosure	t	
New roof mounted PVs			New roof mounted PVs
New metal balustrade & cable to roof for safe access & maintenance		— New metal cladding	New flat roof
		7	
New metal cladding			
New PPC aluminium curtain walling with double-glazed units			
			<u> </u>

 

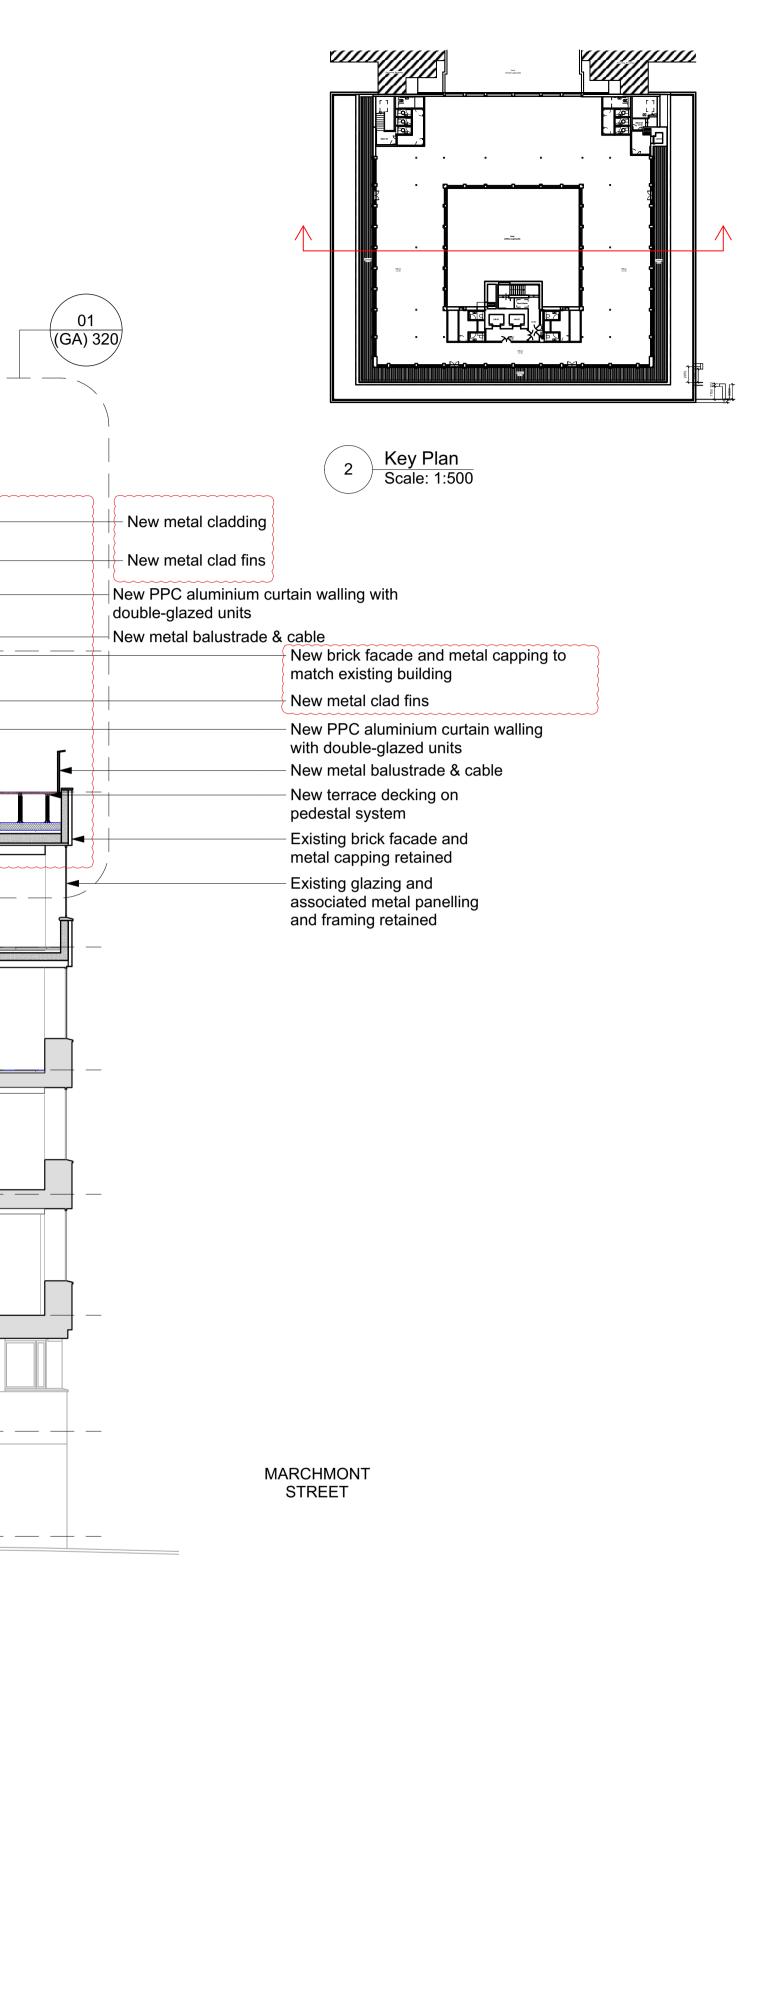

Date May 2021			Project 40 Bernard Street	Job Ref. 356 BER	
Scale 1:100@A1	Drawn MW	Check MH	Title Proposed Section BB		
Status PLANNING	i	Client Ref -	Drwg. no. 356 (GA) 301	Rev. PL3	
Hale Brown Architects Ltd. Unit 1.04, Edinburgh House, 170 Kennington Lane, London, SE11 5DP   C: 020 3735 7442   E: mail@halebrown.com   W: www.halebrown.com					

