
PLANNING

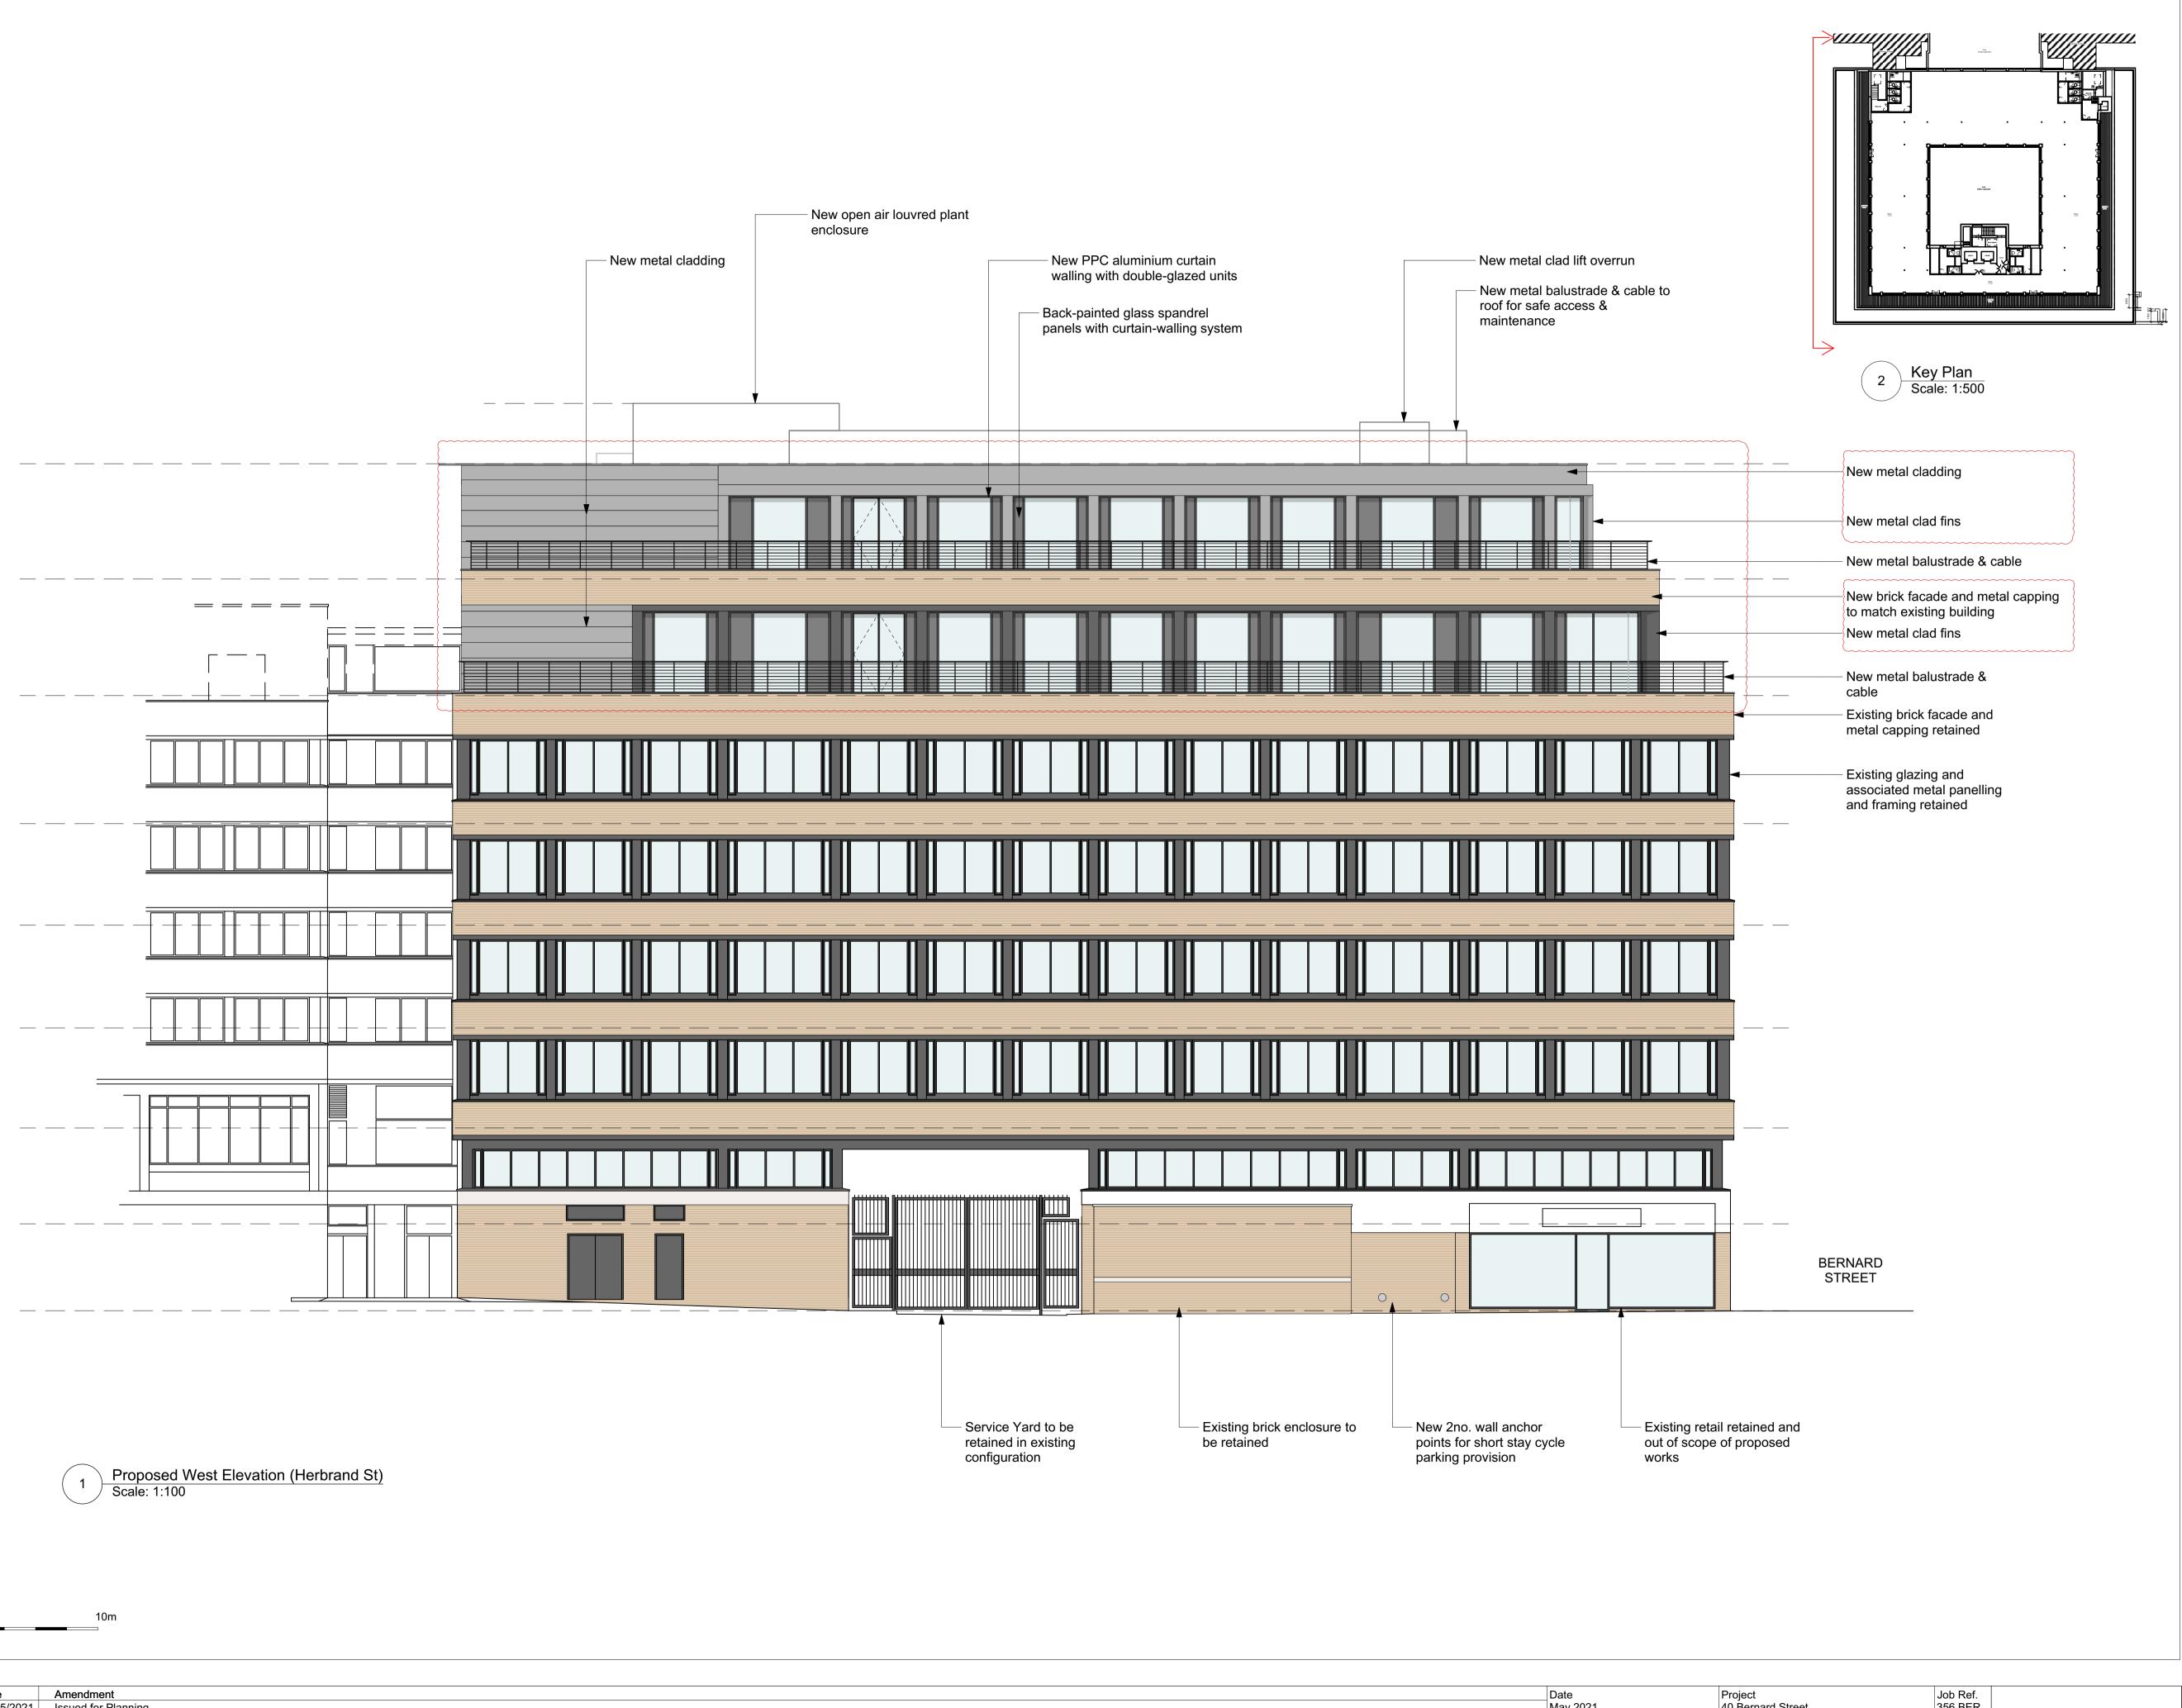

5m 0

Revision Date All dimensions to be checked on site prior to commencement of any works, and/or preparation of any Issued for Planning shop drawings. PL1 19/05/2021 Sizes of and dimensions to any structural or services elements are indicative only. See structural and service engineers drawings for actual sizes / dimensions. PL2 22/09/2021 Canopy soffit panels amended This drawing to be read in conjunction with all other Architect's drawings, specifications and other Consultants' information. PL3 03/02/2023 Revisions as clouded All proprietary systems shown on this drawing are to be installed strictly in accordance with the Manufacturers/Suppliers recommended details. Any discrepancies between information shown on this drawing and any other contract information or manufacturers/suppliers recommendations is to be brought to the attention of the Architect.

Date ∕Iay 2021			Project 40 Bernard Street	Job Ref. 356 BER
Scale	Drawn	Check	Title	
:100@A1	MW	MH	Proposed West Elevation (Herbrand St)	
Status		Client Ref	Drwg. no.	Rev.
PLANNING		-	356 (GA) 200	PL3
Hale Brown Architects Ltd. Unit 1.04, Edinburgh House, 170 Kennington Lane, London, SE11 5DP : 020 3735 7442 E: mail@halebrown.com W: www.halebrown.com				

