


PLANNING

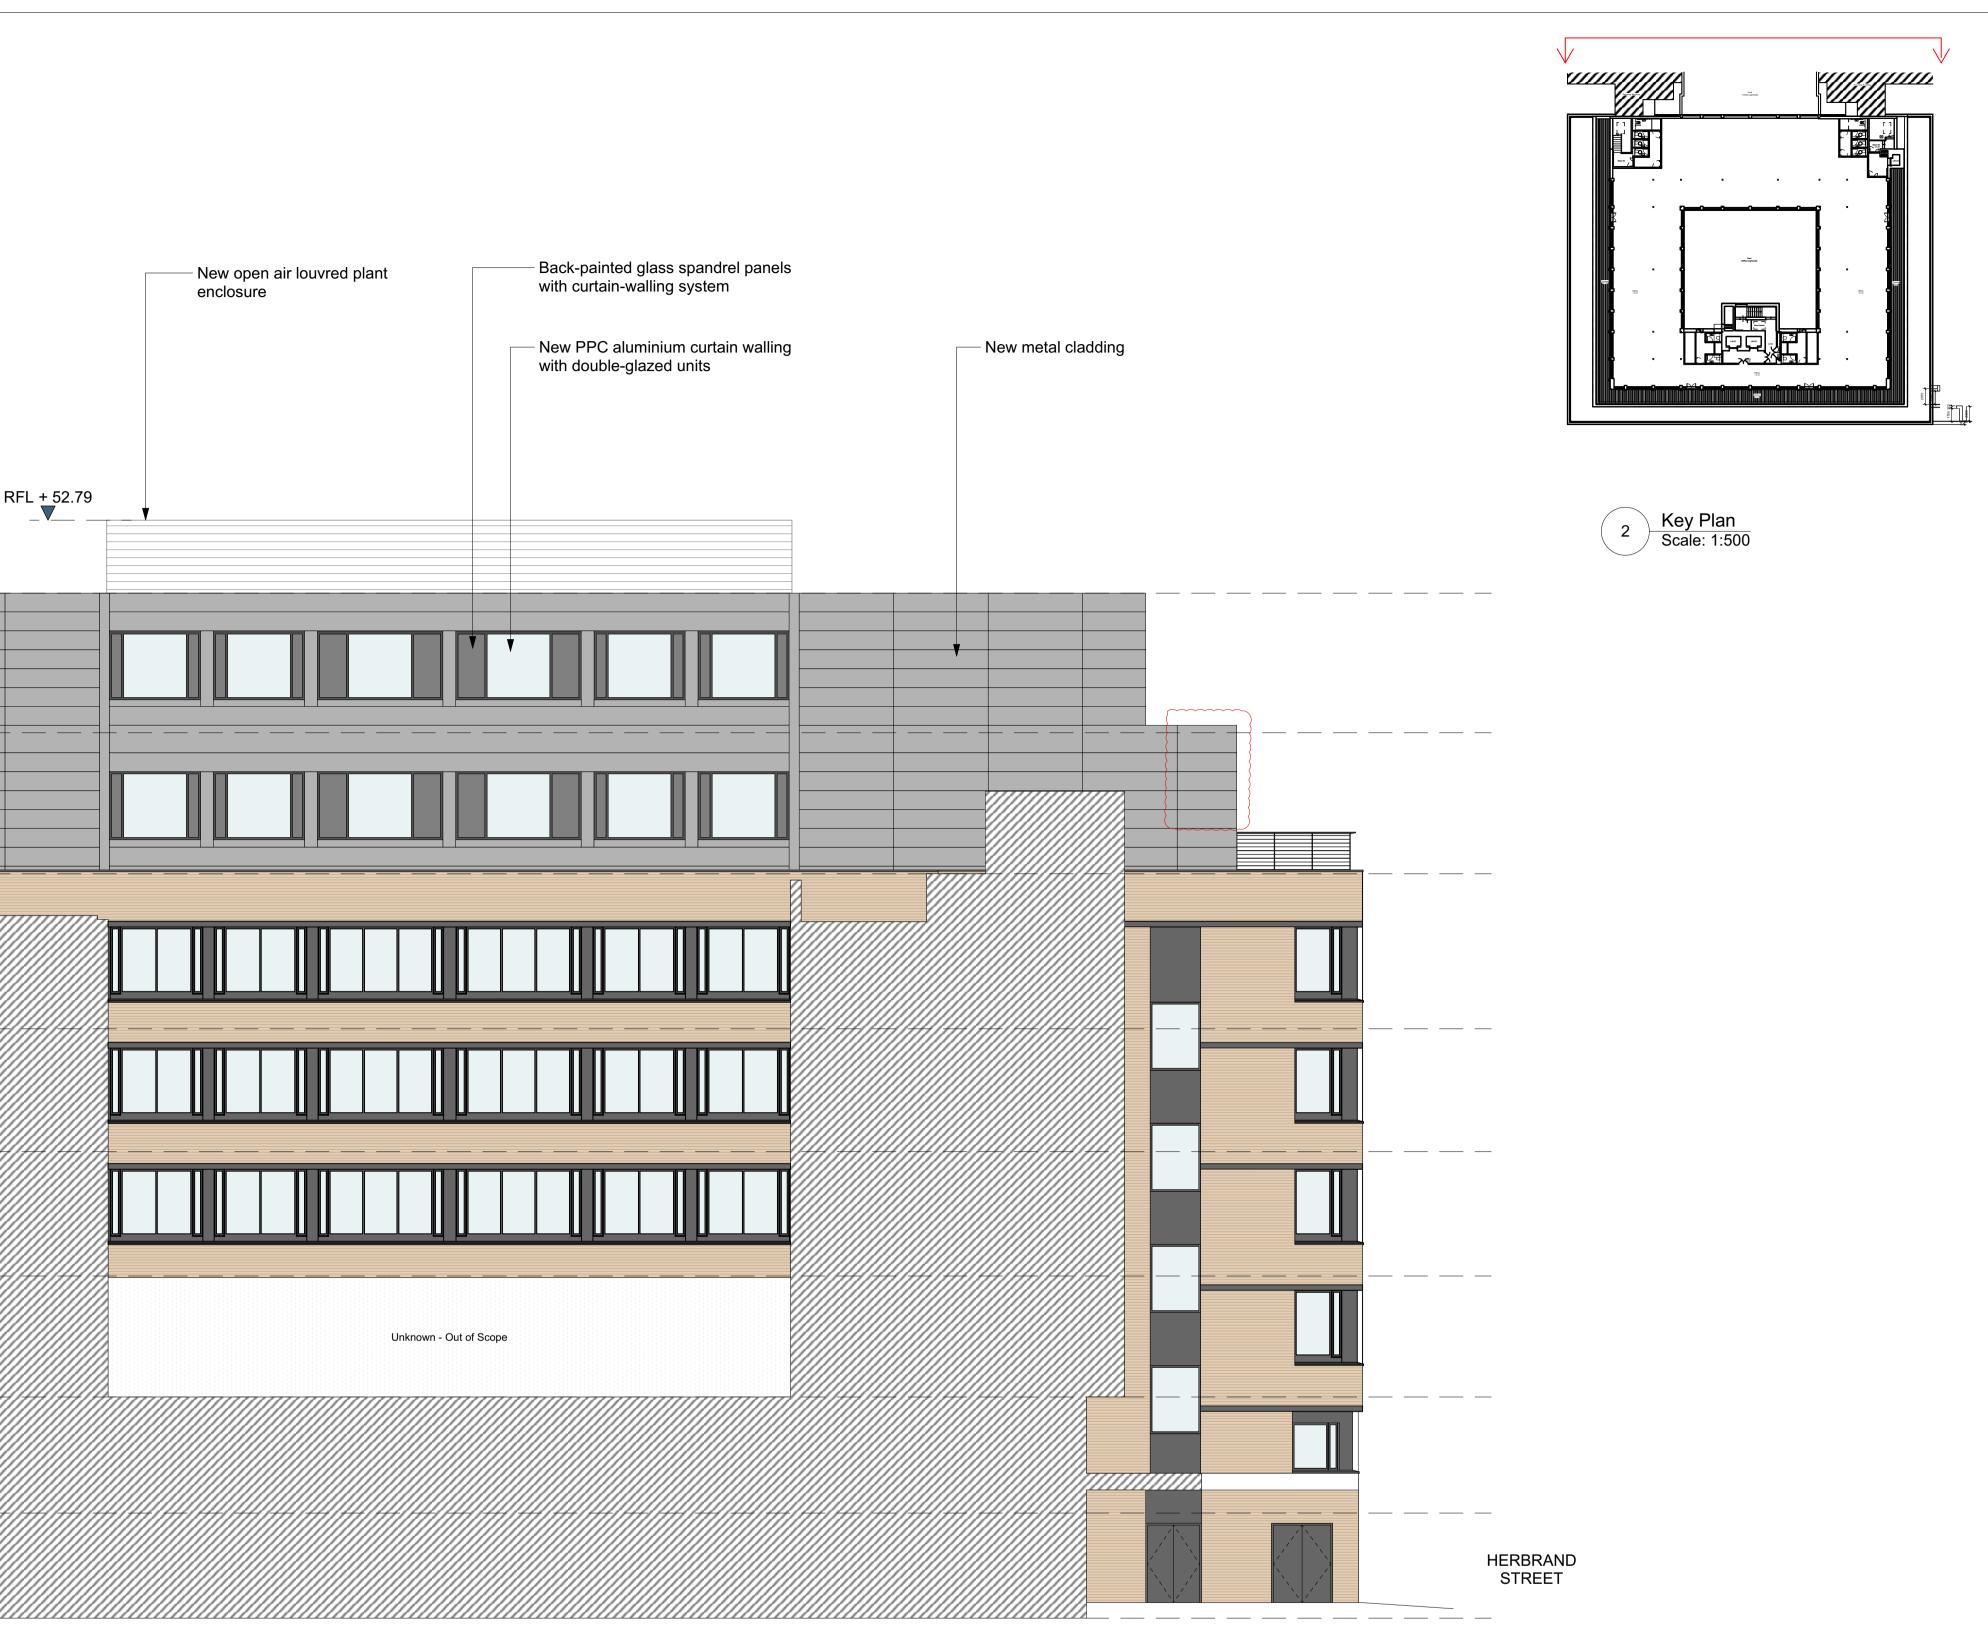

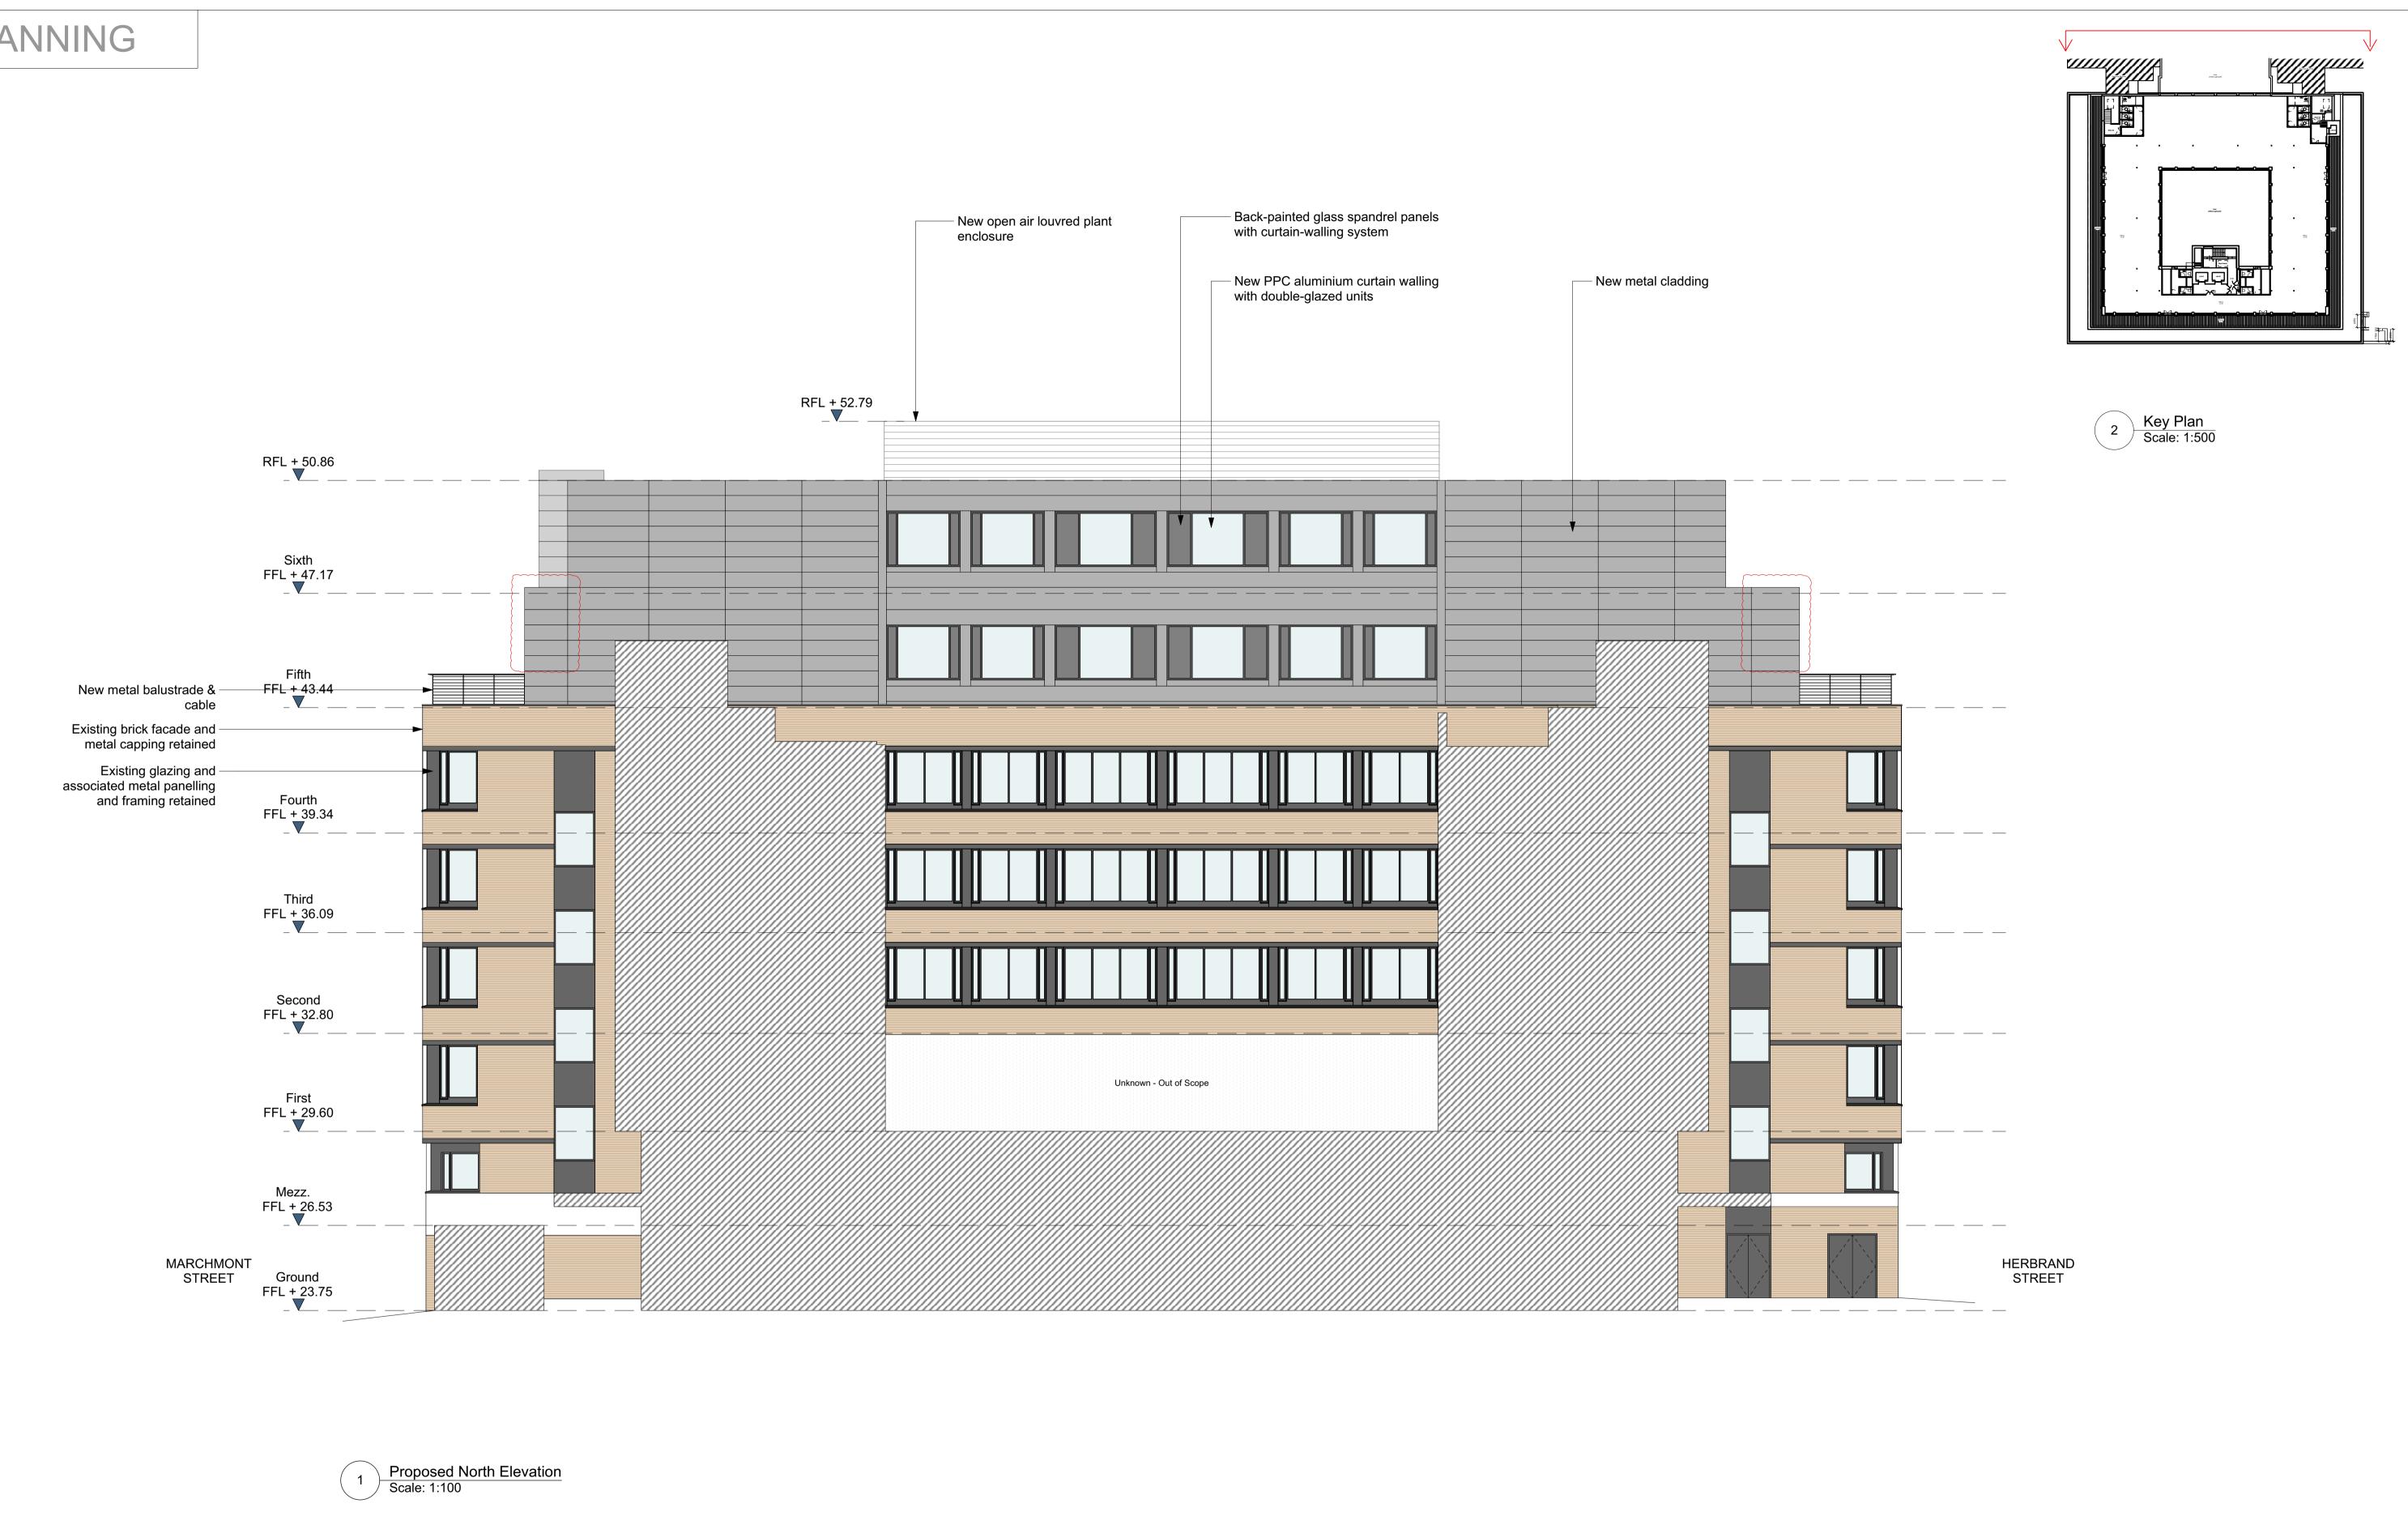

0	5m	10m

All dimensions to be checked on site prior to commencement of any works, and/or preparation of any	Revision	Date	Amendment
shop drawings.	PL1	19/05/2021	Issued for Planning
Sizes of and dimensions to any structural or services elements are indicative only. See structural and service engineers drawings for actual sizes / dimensions.	PL2	22/09/2021	Canopy soffit panels amended
This drawing to be read in conjunction with all other Architect's drawings, specifications and other	PL3	03/02/2023	Revisions as clouded
Consultants' information.			
All proprietary systems shown on this drawing are to be installed strictly in accordance with the Manufacturers/Suppliers recommended details.			
Any discrepancies between information shown on this drawing and any other contract information or			
manufacturers/suppliers recommendations is to be brought to the attention of the Architect.			

 

Date May 2021			Project Job Ret 40 Bernard Street 356 BE		
Scale Drawn Check			Title Proposed North Elevation		h
Status PLANNING		Client Ref -	Drwg. no. 356 (GA) 203	Rev. PL3	S
Hale Brown Architects Ltd. Unit 1.04, Edinburgh House, 170 Kennington Lane, London, SE11 5DP T: 020 3735 7442 E: mail@halebrown.com W: www.halebrown.com					

