

PLANNING

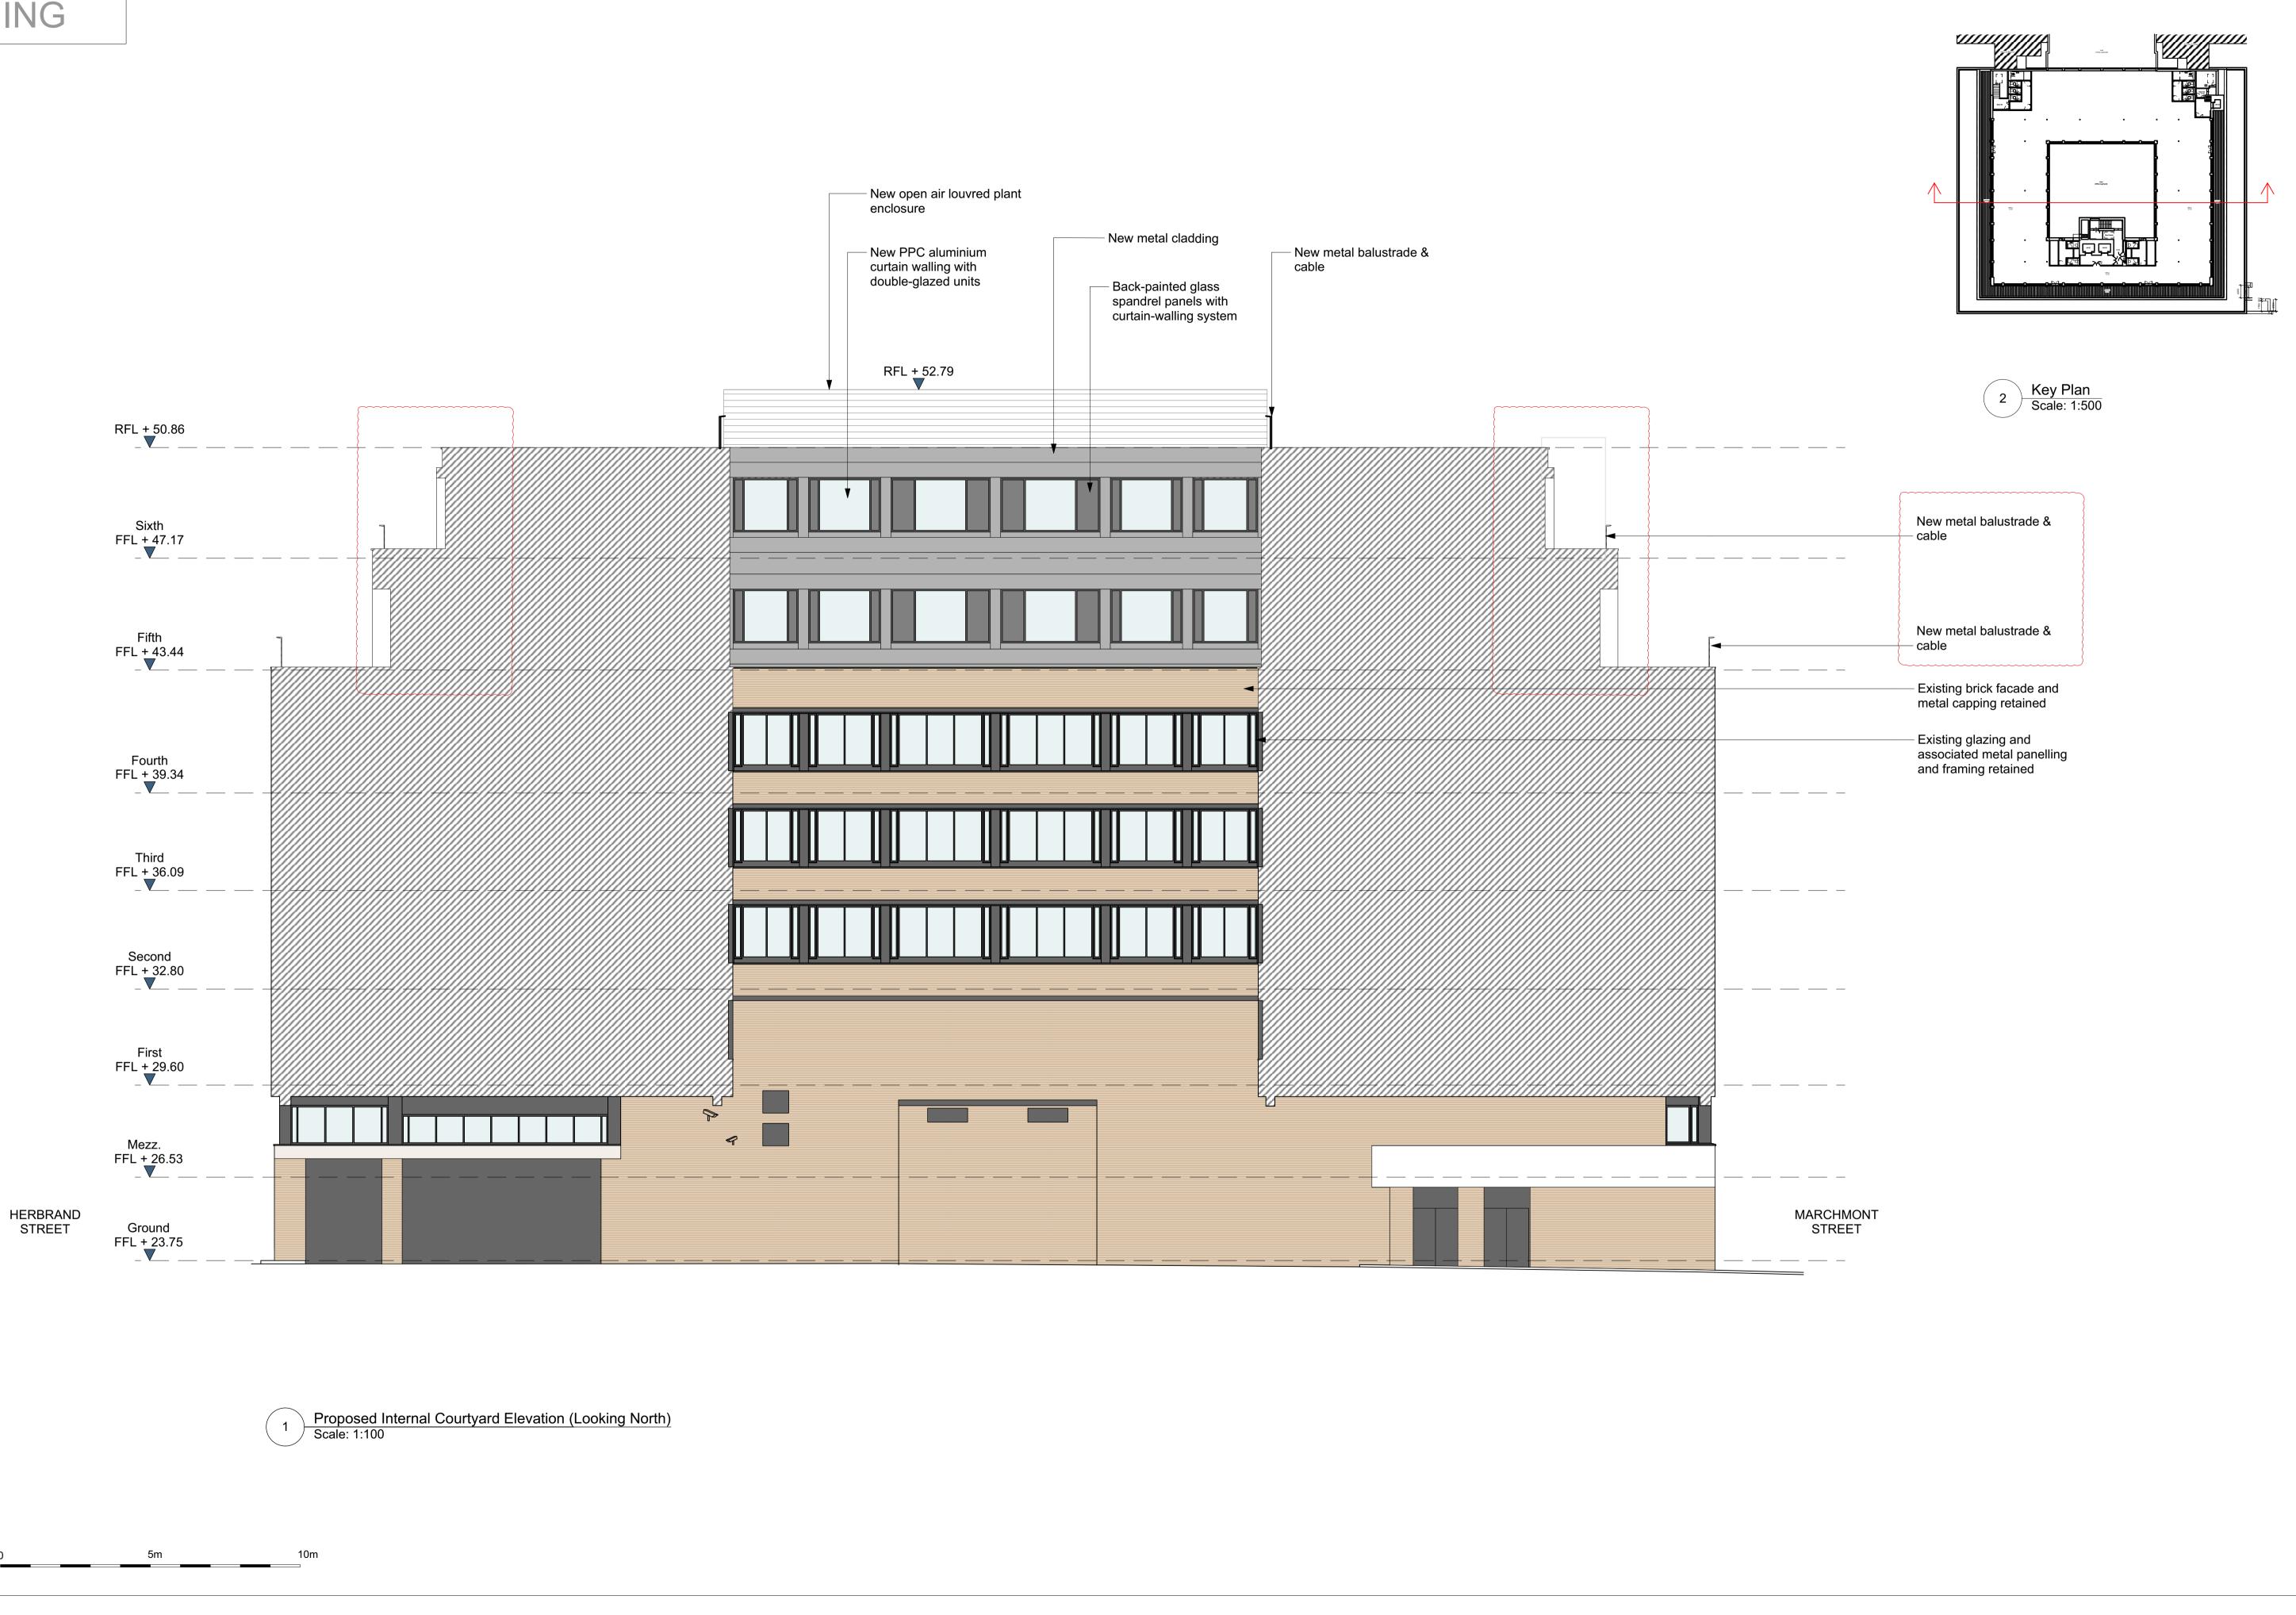



All dimensions to be checked on site prior to commencement of any works, and/or preparation of any shop drawings.	Revision	Date	Amendment
	PL1	19/05/2021	Issued for Planning
Sizes of and dimensions to any structural or services elements are indicative only. See structural and service engineers drawings for actual sizes / dimensions.	PL2	03/02/2023	Revisions as clouded
This drawing to be read in conjunction with all other Architect's drawings, specifications and other Consultants' information.			
All proprietary systems shown on this drawing are to be installed strictly in accordance with the Manufacturers/Suppliers recommended details.			
Any discrepancies between information shown on this drawing and any other contract information or manufacturers/suppliers recommendations is to be brought to the attention of the Architect.			

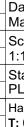

)ate 1ay 2021			Project 40 Bernard Street	Job Ref. 356 BER		
cale	Drawn	Check	Title			
:100@A1	MW	MH	Proposed Internal Courtyard Elevation (Looking North)			
status	i	Client Ref	Drwg. no.	Rev.		
PLANNING		-	356 (GA) 205	PL2		
ale Brown Architects Ltd. Unit 1.04, Edinburgh House, 170 Kennington Lane, London, SE11 5DP: 020 3735 7442E: mail@halebrown.comW: www.halebrown.com						

