
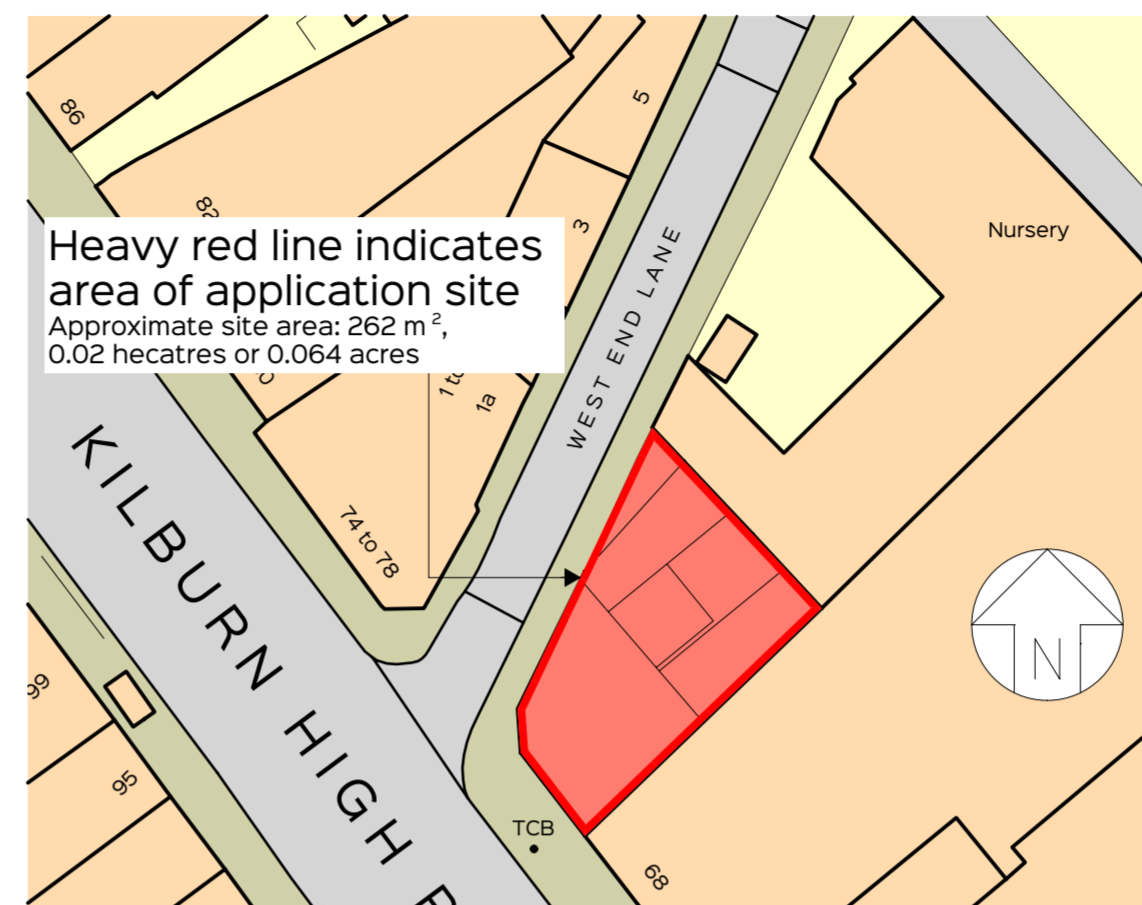




Any discrepancies or proposed alterations to be notified to the designers and further instructions obtained prior to the commencement of work. For critical dimensions, use figured dimensions only do not scale. All dimensions and levels to be verified on site prior to work commencing.

DATE:	REV:	DRAWN:	NOTE:
-------	------	--------	-------

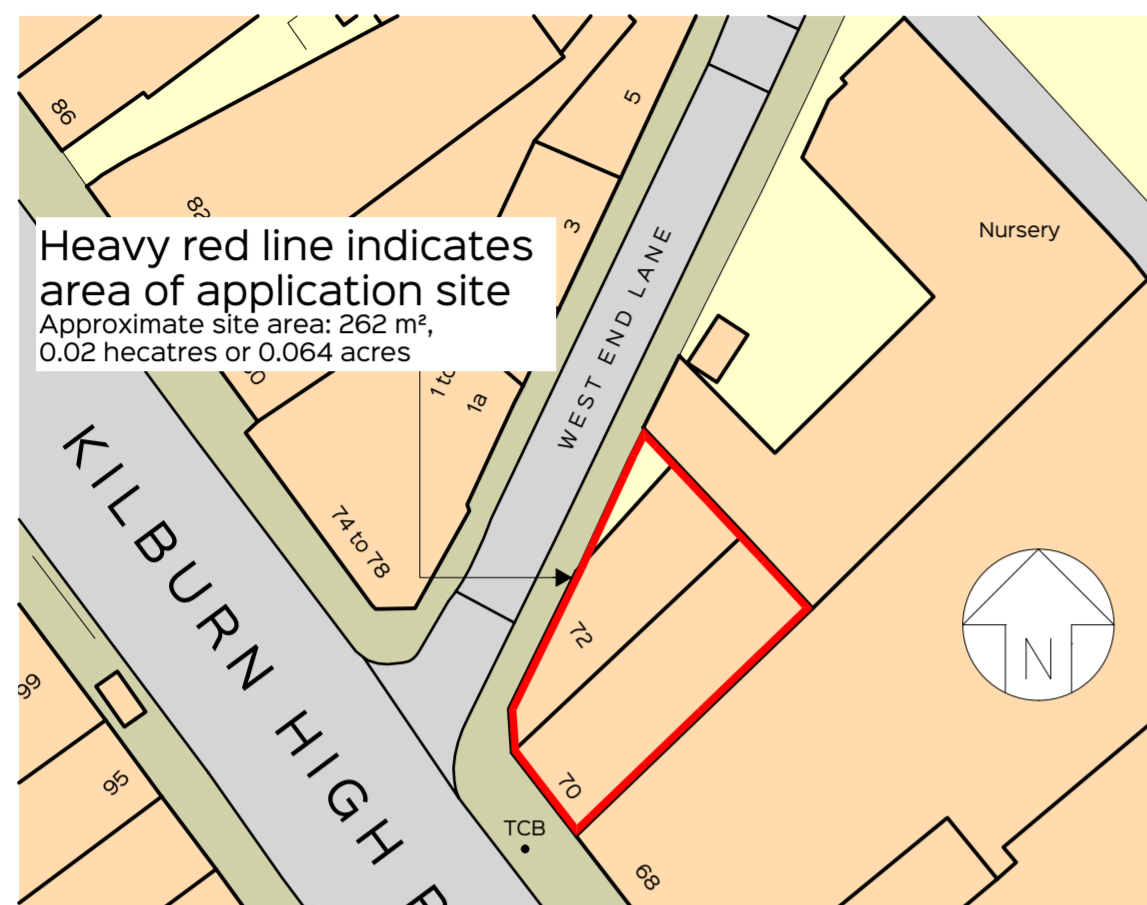



Existing Block Plan Layout (scale 1:500)

Proposed Block Plan Layout (scale 1:500)

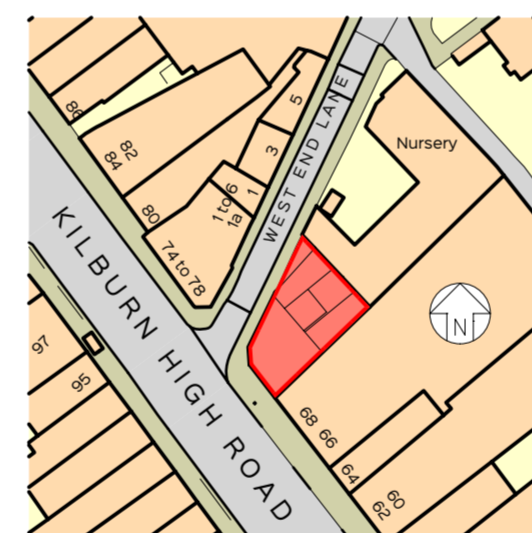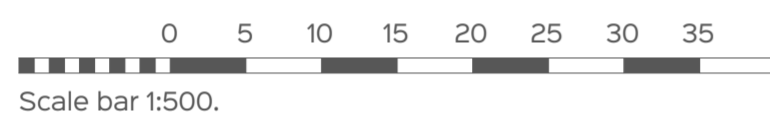

Existing Site Location Plan (scale 1:1250)

Proposed Site Location Plan (scale 1:1250)

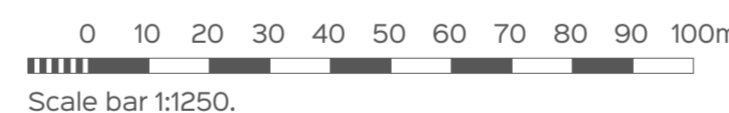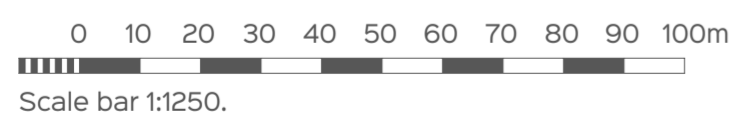

CLIENT:
The Adil Group

PROJECT:
Extensions to Form Additional Residential Apartments

SITE LOCATION:
70-72 Kilburn High Road,
London, NW6 4HS

DRAWING:
Existing and Proposed Site Location and Block Plans

DATE: September 2022	SIZE: A2	SCALE: AS INDICATED
-------------------------	-------------	------------------------

DRAWING NUMBER: 22 / 017 / A / 31	REV:	STATUS: PLANNING
--------------------------------------	------	---------------------

DRAWN BY: AJB	CHECKED BY: NMB	© COPYRIGHT RESERVED
------------------	--------------------	----------------------



SRA ARCHITECTURE LTD.
THE QUAYS, BURTON WATERS
LINCOLN, LN1 2XG
t: 01522 59 69 39
e: design@sra-architecture.co.uk
w: www.sra-architecture.co.uk
Registered in England No. 05325004