


## **AVENUE ROAD ELEVATION (EAST)**

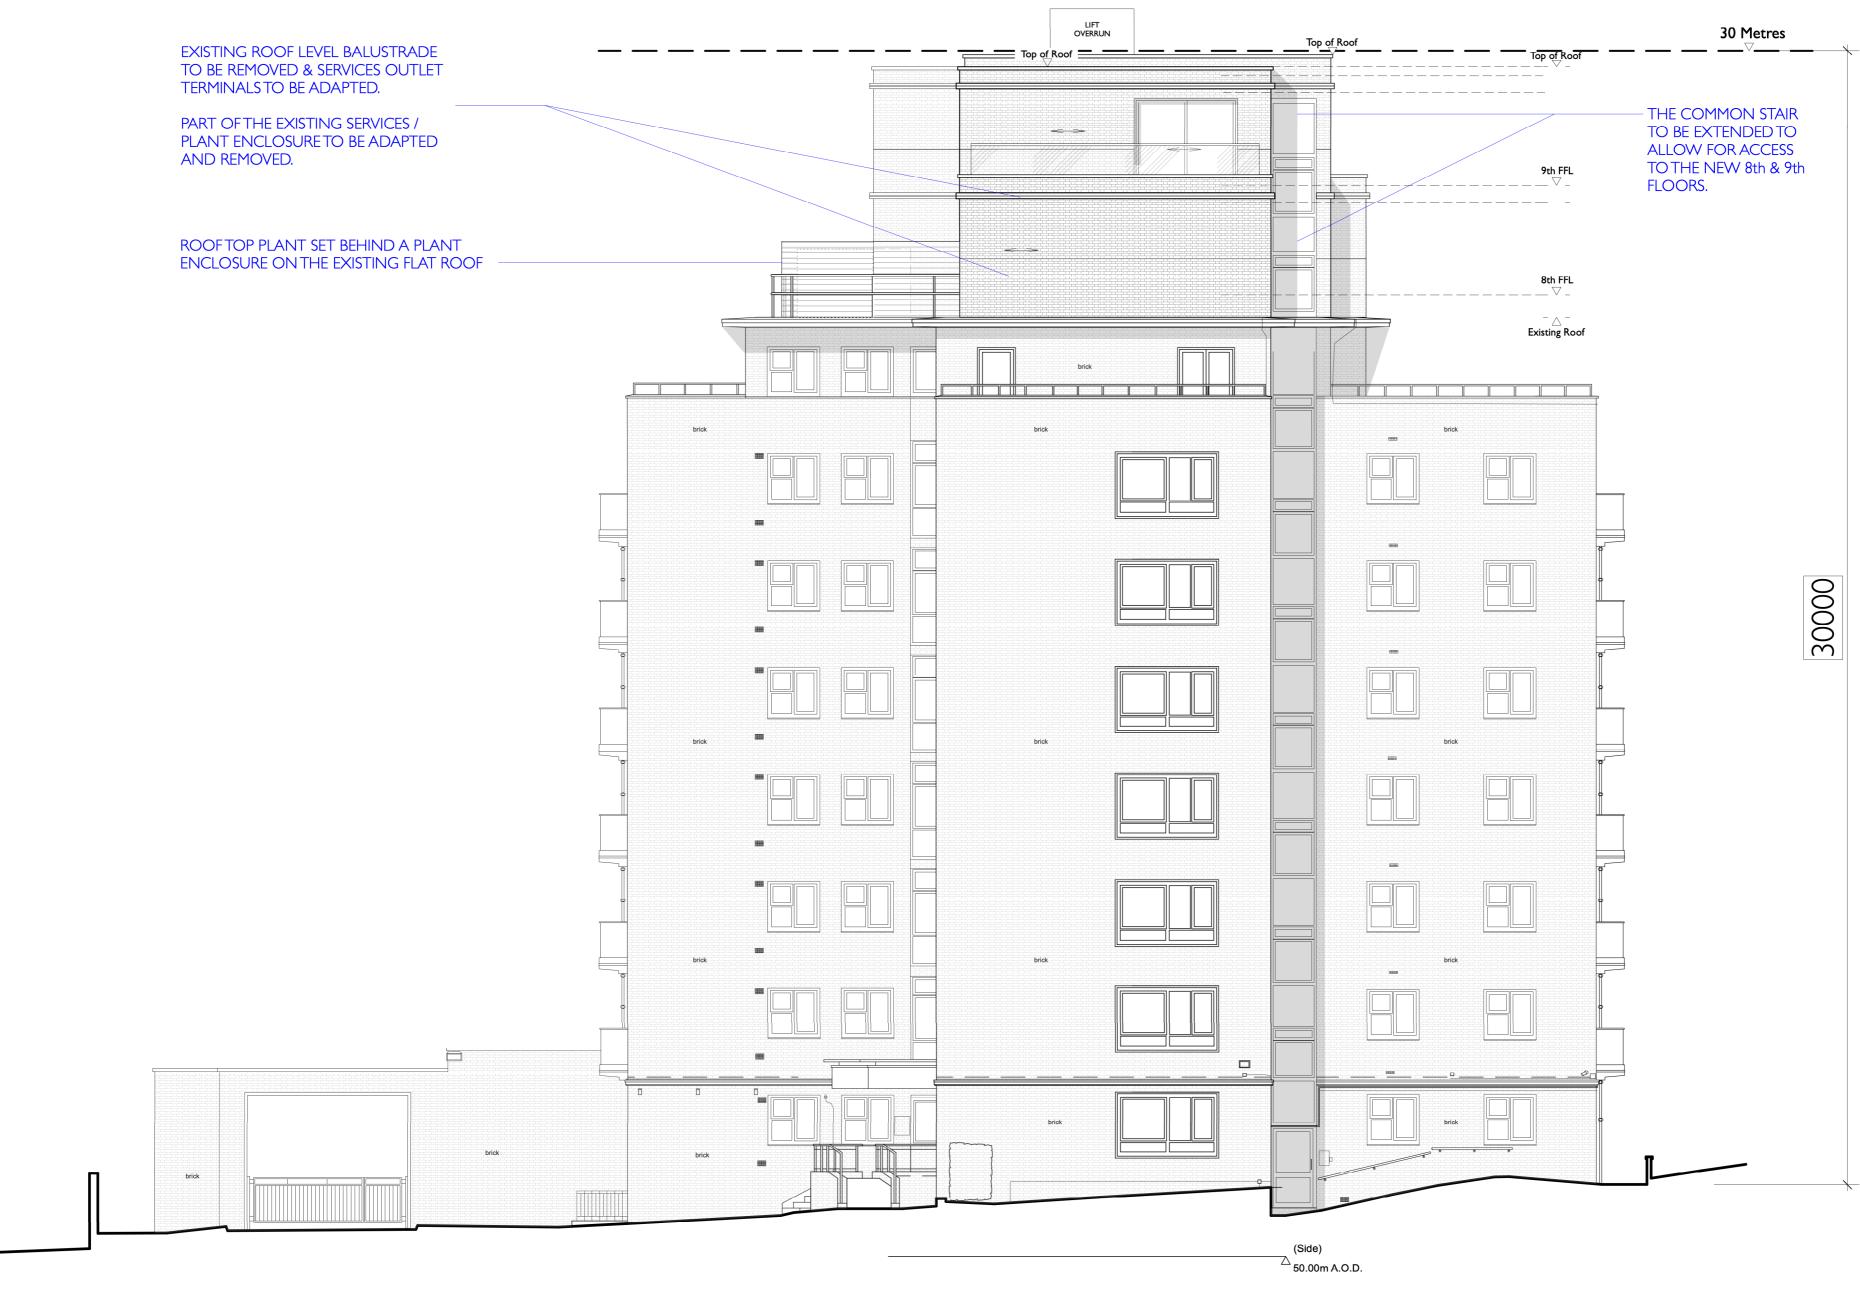

## NORTH ELEVATION

## PROPOSED ELEVATIONS SHEET 2



Unit 25, BASEPOINT
EVESHAM
WORCESTERSHIRE
WRITIGP
t:020 7328 2576
Email: info@hubarchitects.co.uk

All dimensions are to be checked on site before commencement of works.
All sizes and dimensions to any structural elements are indicative only. See structural engineer's drawings for actual sizes/dimensions.
Sizes of and dimensions to any service elements are indicative only. See service engineer's drawings for actual sizes/dimensions.
This drawing to be read in conjunction with all relevant Architect's

drawings, specifications and other consultants' information.

Rev.	Date.	Description.	
Α	2204-26	General drawing update, floor to ceiling heights & note	
В	2205-04	General drawing update, floor to ceiling heights.	
С	2205-12	General drawing update to east elevation.	
D	2207-01	General drawing update.	
Е	2208-10	General drawing update.	
F	2208-11	General drawing update.	
G	2302-27	General drawing update following planner comments.	
	1		

nitial.  JC  JC  JC  JC  JC  JC  JC  JC  JC  J	PERMITTED DEVELOPMENT				
	Project:	95 Avenue Road, London, NW8 6HY	Drawing: Proposed Elevations Sheet 2		
	Scale:	1:100 @ A1 & 1:200 @ A3	DWG: 1289 - PD - 122		
	Date:	Jan 202 I	Revision: <b>G</b>		

6 7 8 9 10 M