

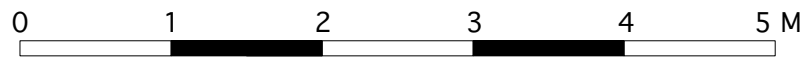
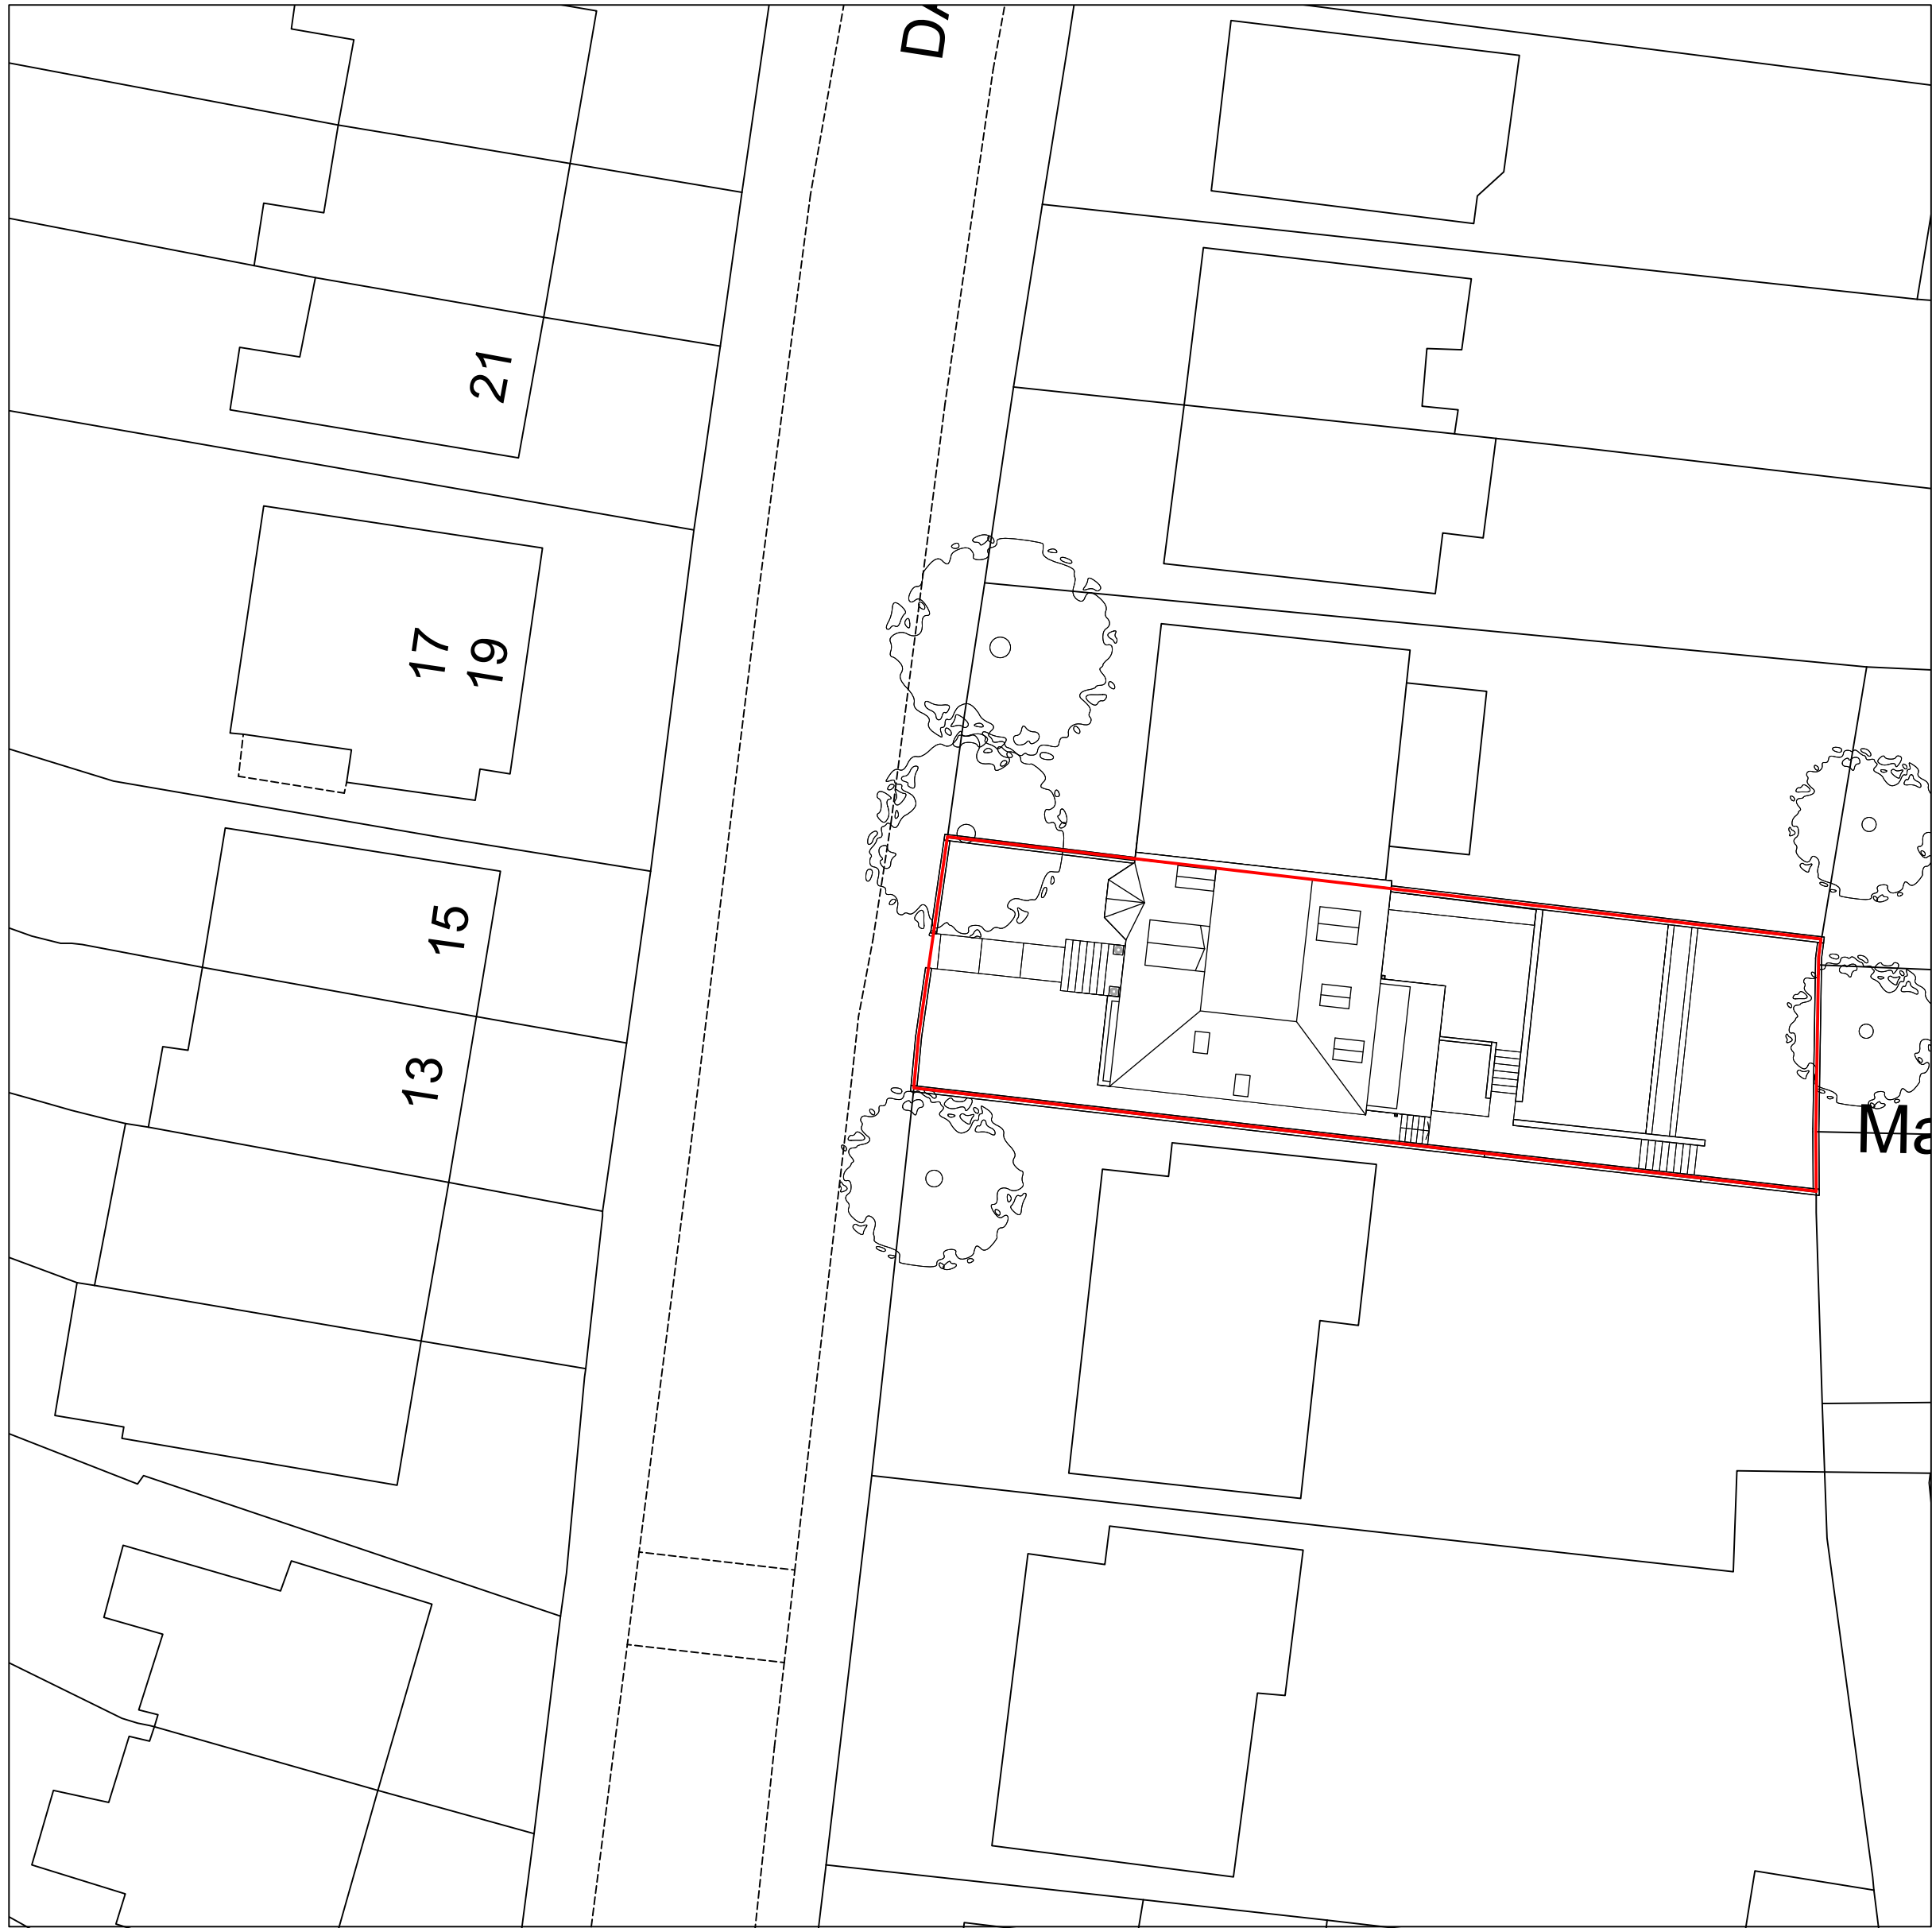


Garden Studio forming part of a separate permitted development application ref: 2021/5352/P. shown for contextual reasons only.

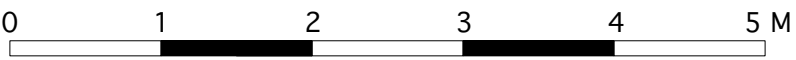

Site Layout Plan Existing
Scale 1:500 @ A3

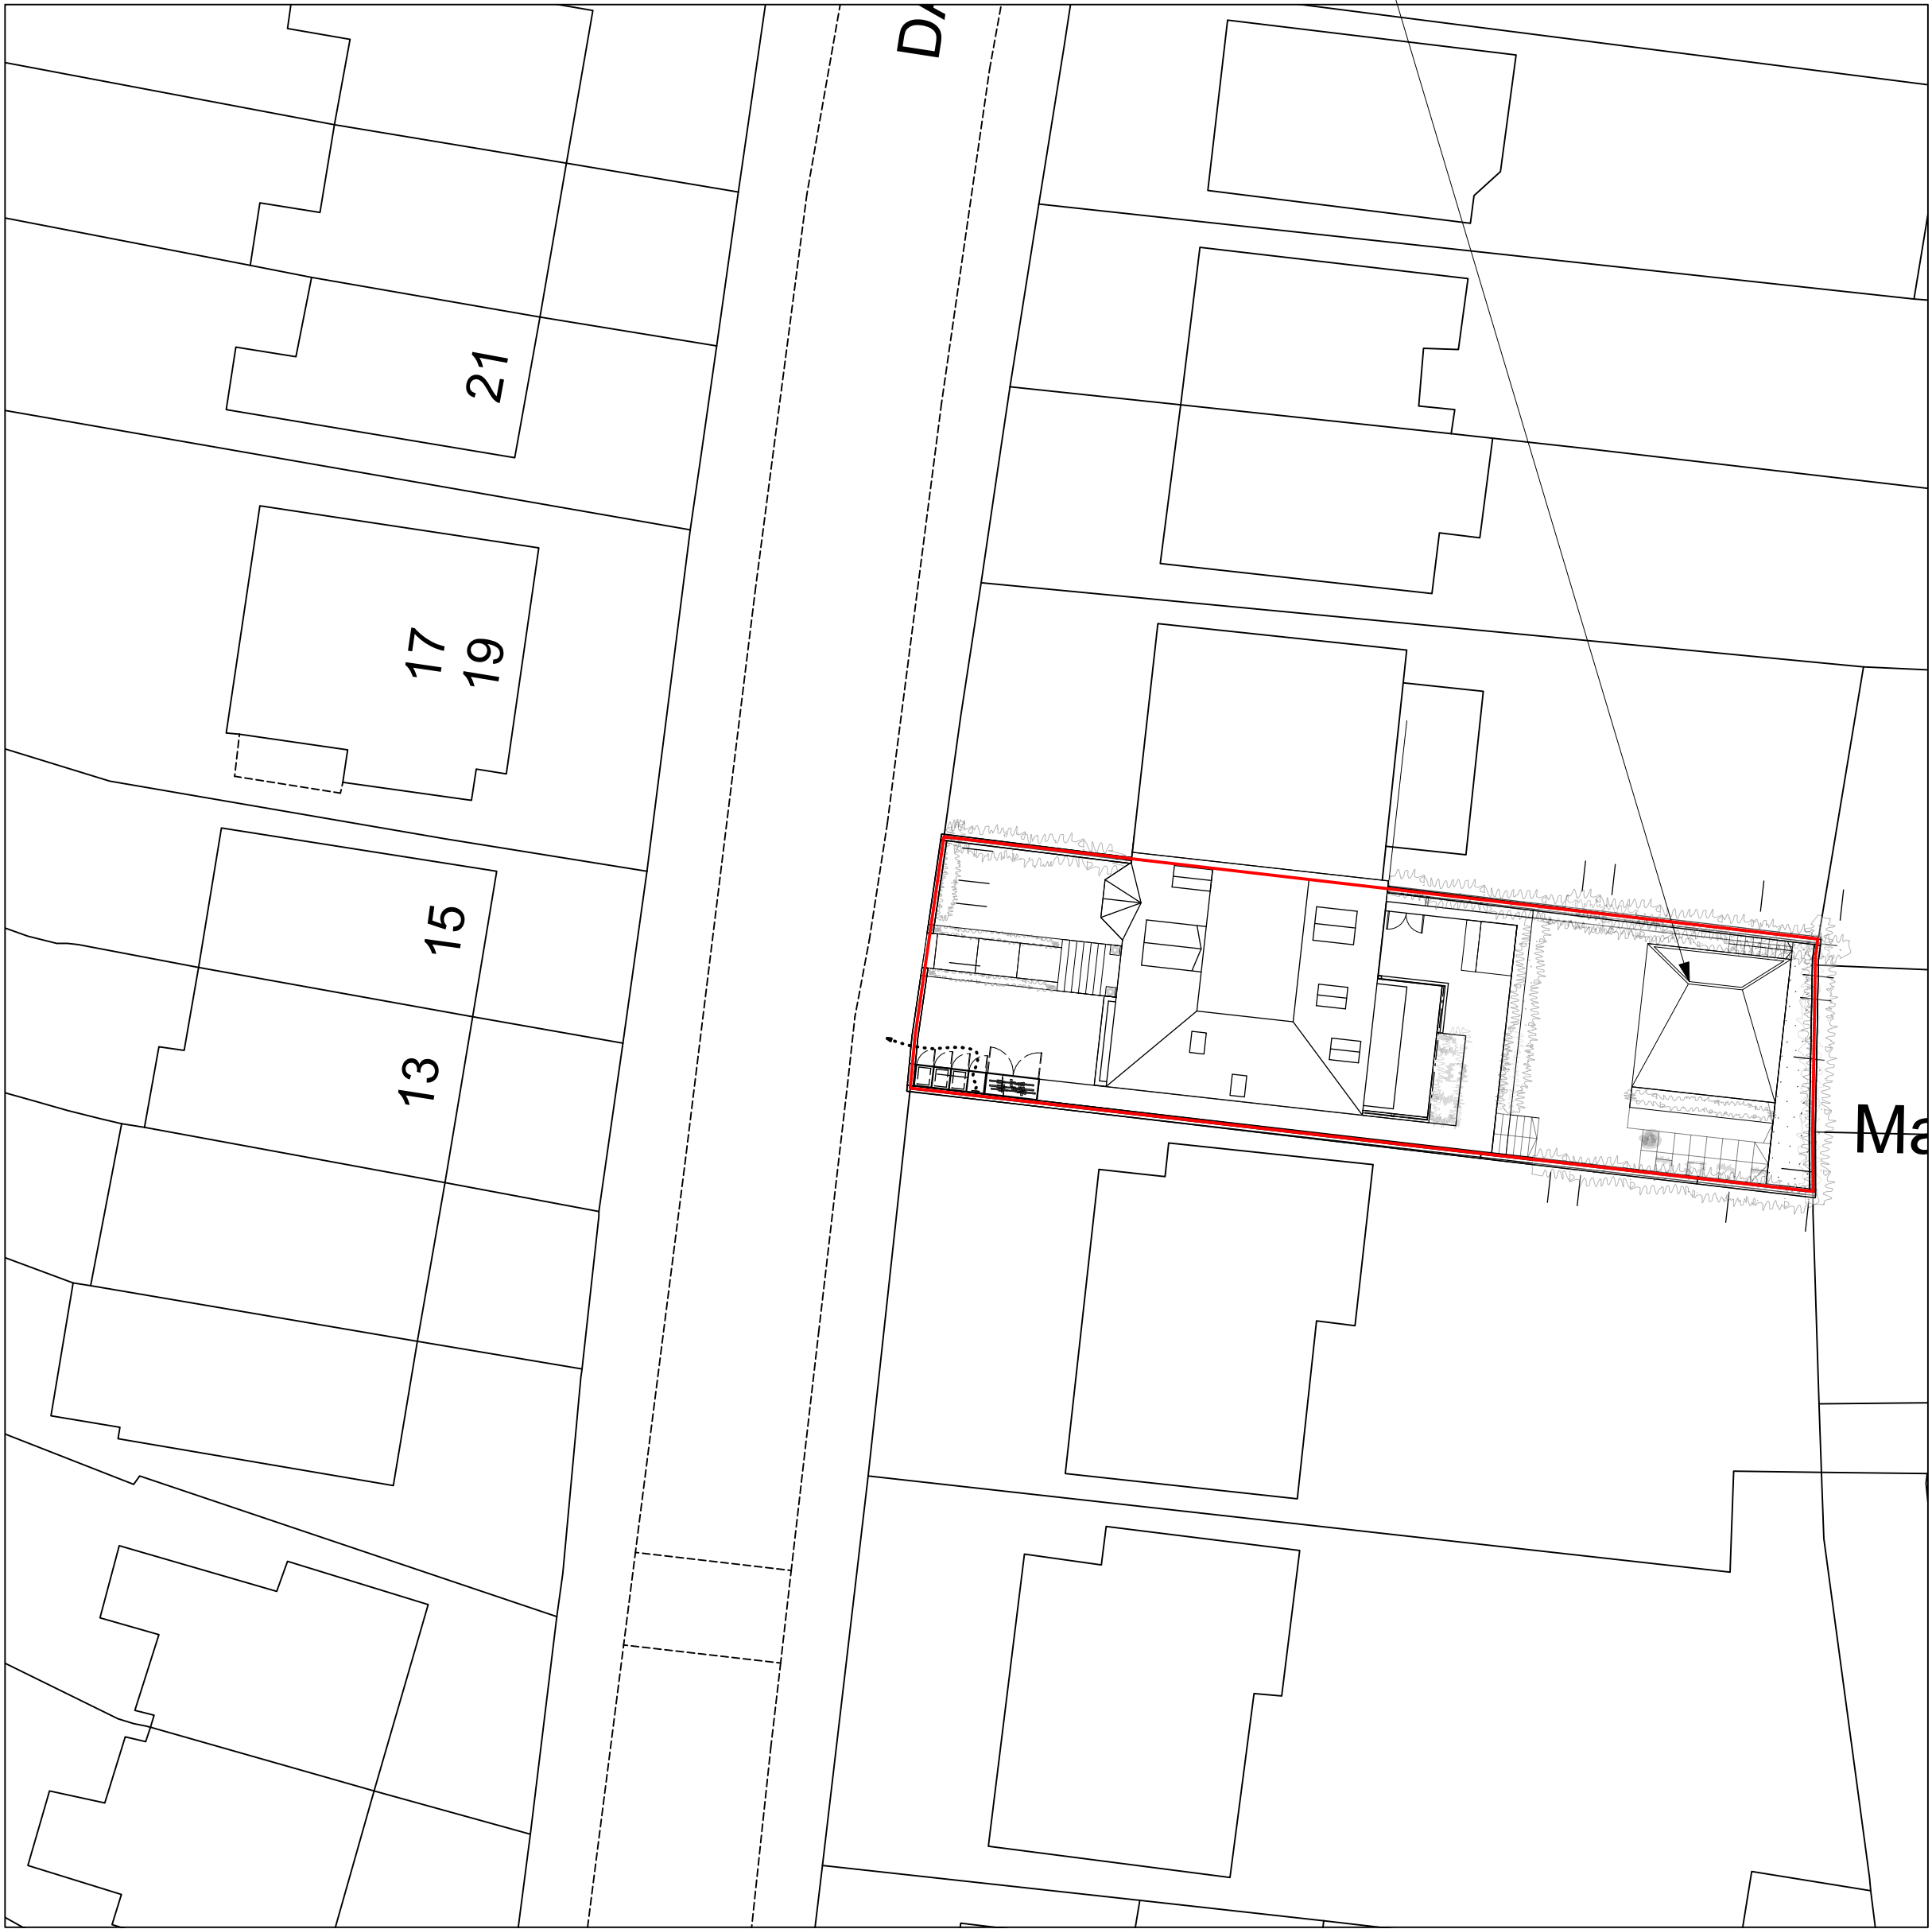


Site Layout Plan Proposed
Scale 1:500 @ A3

HANSONARCHITECTS

RIBA Chartered Practice
Studio 7C Wellington Rd,
London NW10 5LJ
22 Dublin Street,
Edinburgh EH1 2PP
tel. (020) 8962 6269
email.info@hansonarchitects.co.uk
www.hansonarchitects.co.uk

Drawing to be read in conjunction with all architect and consultants information.
Do not scale from drawing. All dimensions in mm & allow 50mm tolerance.
All dimensions to be checked on site. Drawing only to be used for purposes
indicated. Notify Architect of any discrepancies.
© hanson architects ltd

Rev.	Date	Note	Project: Dartmouth Park Avenue			
A	14/10/2021		Client: Mr & Mrs Finn			
B	01/08/2022		Site: 14 Dartmouth Park Avenue, London NW5 1JN			
			Title: Site Layout Plan - Existing - Proposed			
			Scale: 1:650@A1 & 1:1250@A3		Date: 01/08/2022	
			Drawn by: EC		Checked by: AH	
			Approved by:			
Job No.	Status		Drawing No.			Rev.
574			574-IN-51			B