



Existing Balcony

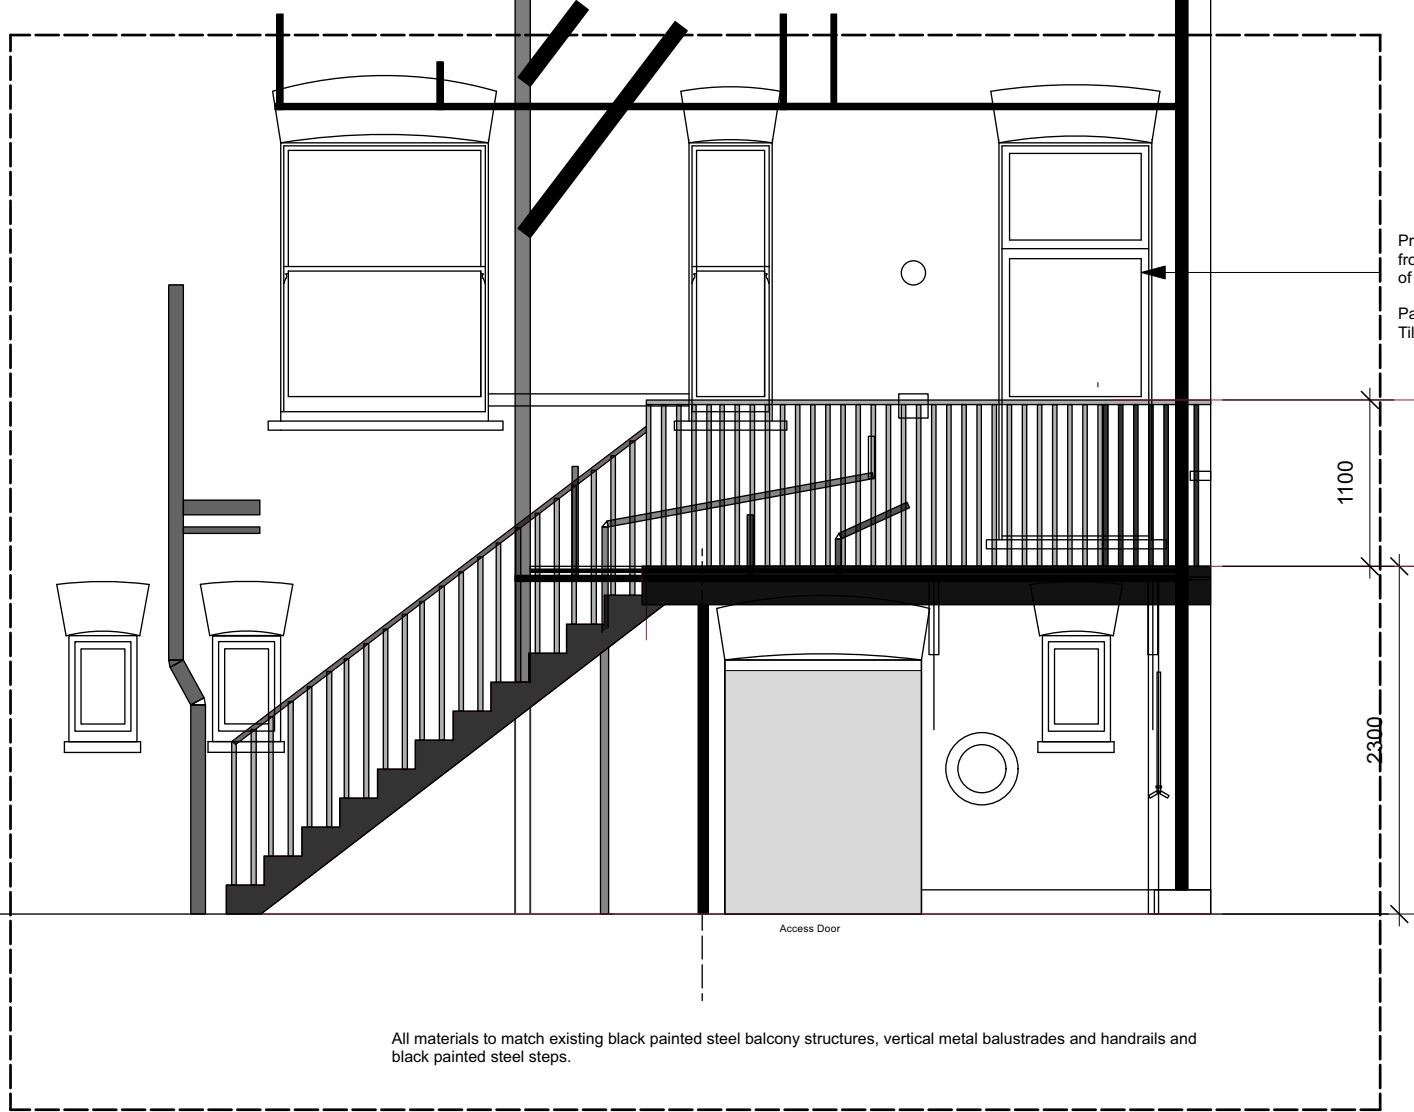

All materials to match existing black painted steel balcony structures, vertical metal balustrades and handrails and black painted steel steps.

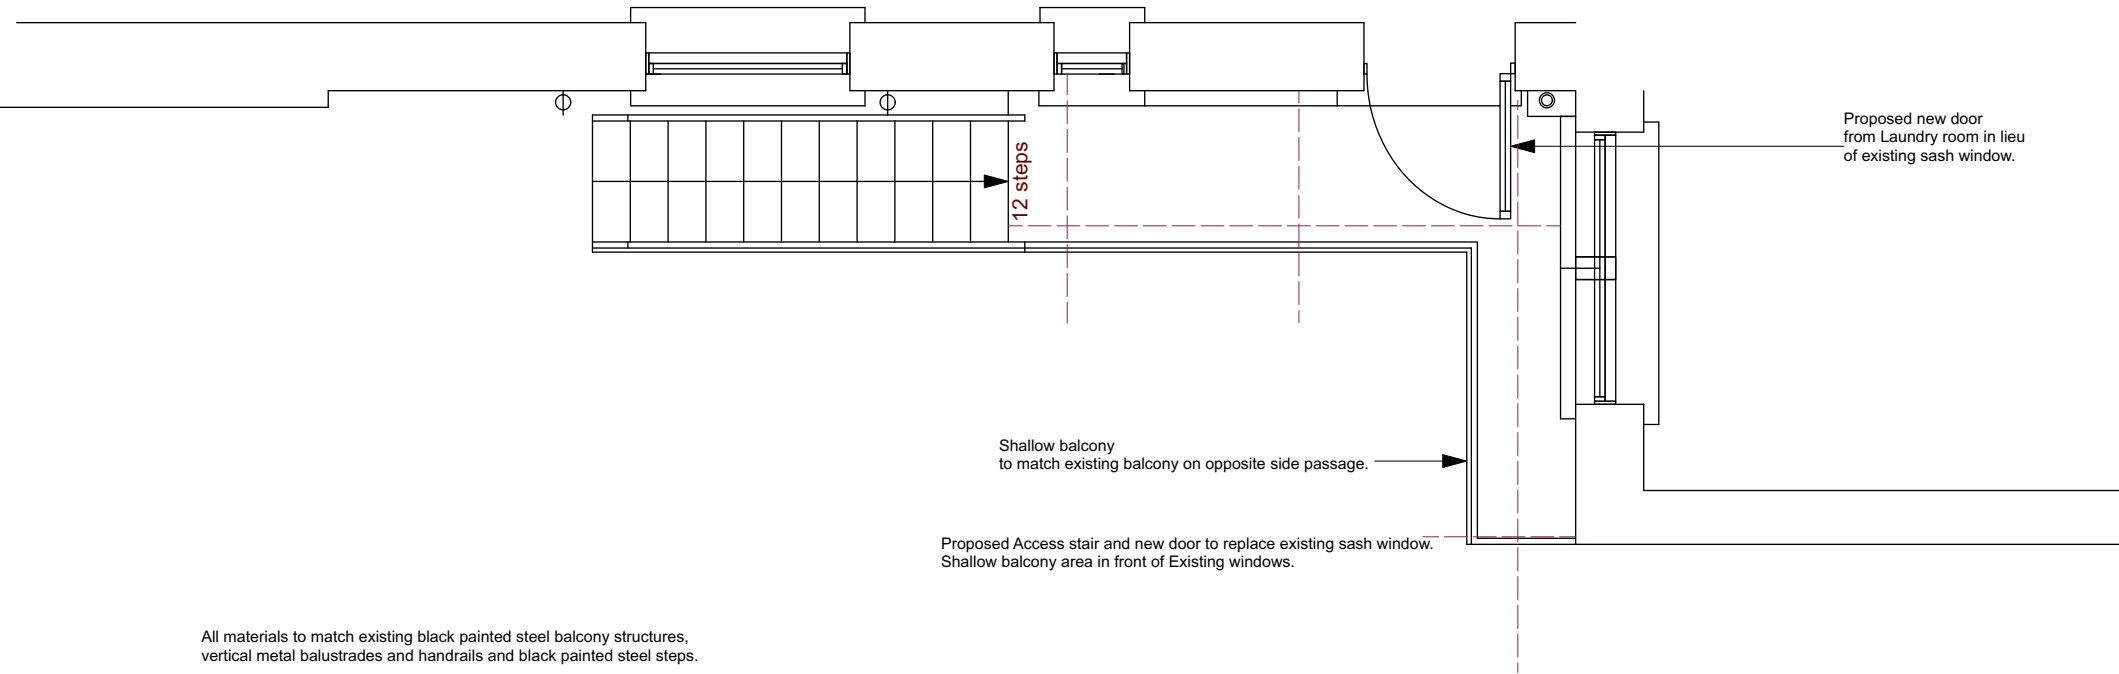

All materials to match existing black painted steel balcony structures, vertical metal balustrades and handrails and black painted steel steps.



Proposed Flank Wall Elevation and Plan at Raised Ground Level

Scale: 1:50

LINIA STUDIO LTD

Architecture & Interiors

CLIENT Mr and Mrs Nuez

PROJECT 125 Broadhurst Gardens NW6 3BJ

SHEET TITLE Proposed Flank Wall Elevation of Side Yard and plan

PHASE PLANNING

SCALE 1:50 @ A3 **DATE** January 2023

DWG NO. P-E4 **Revision**

ALL DIMENSIONS AND LEVELS ARE TO BE CHECKED ON SITE PRIOR TO THE COMMENCEMENT OF WORK. DRAWINGS ARE NOT FOR CONSTRUCTION