


125-139 Broadhurst Mansions

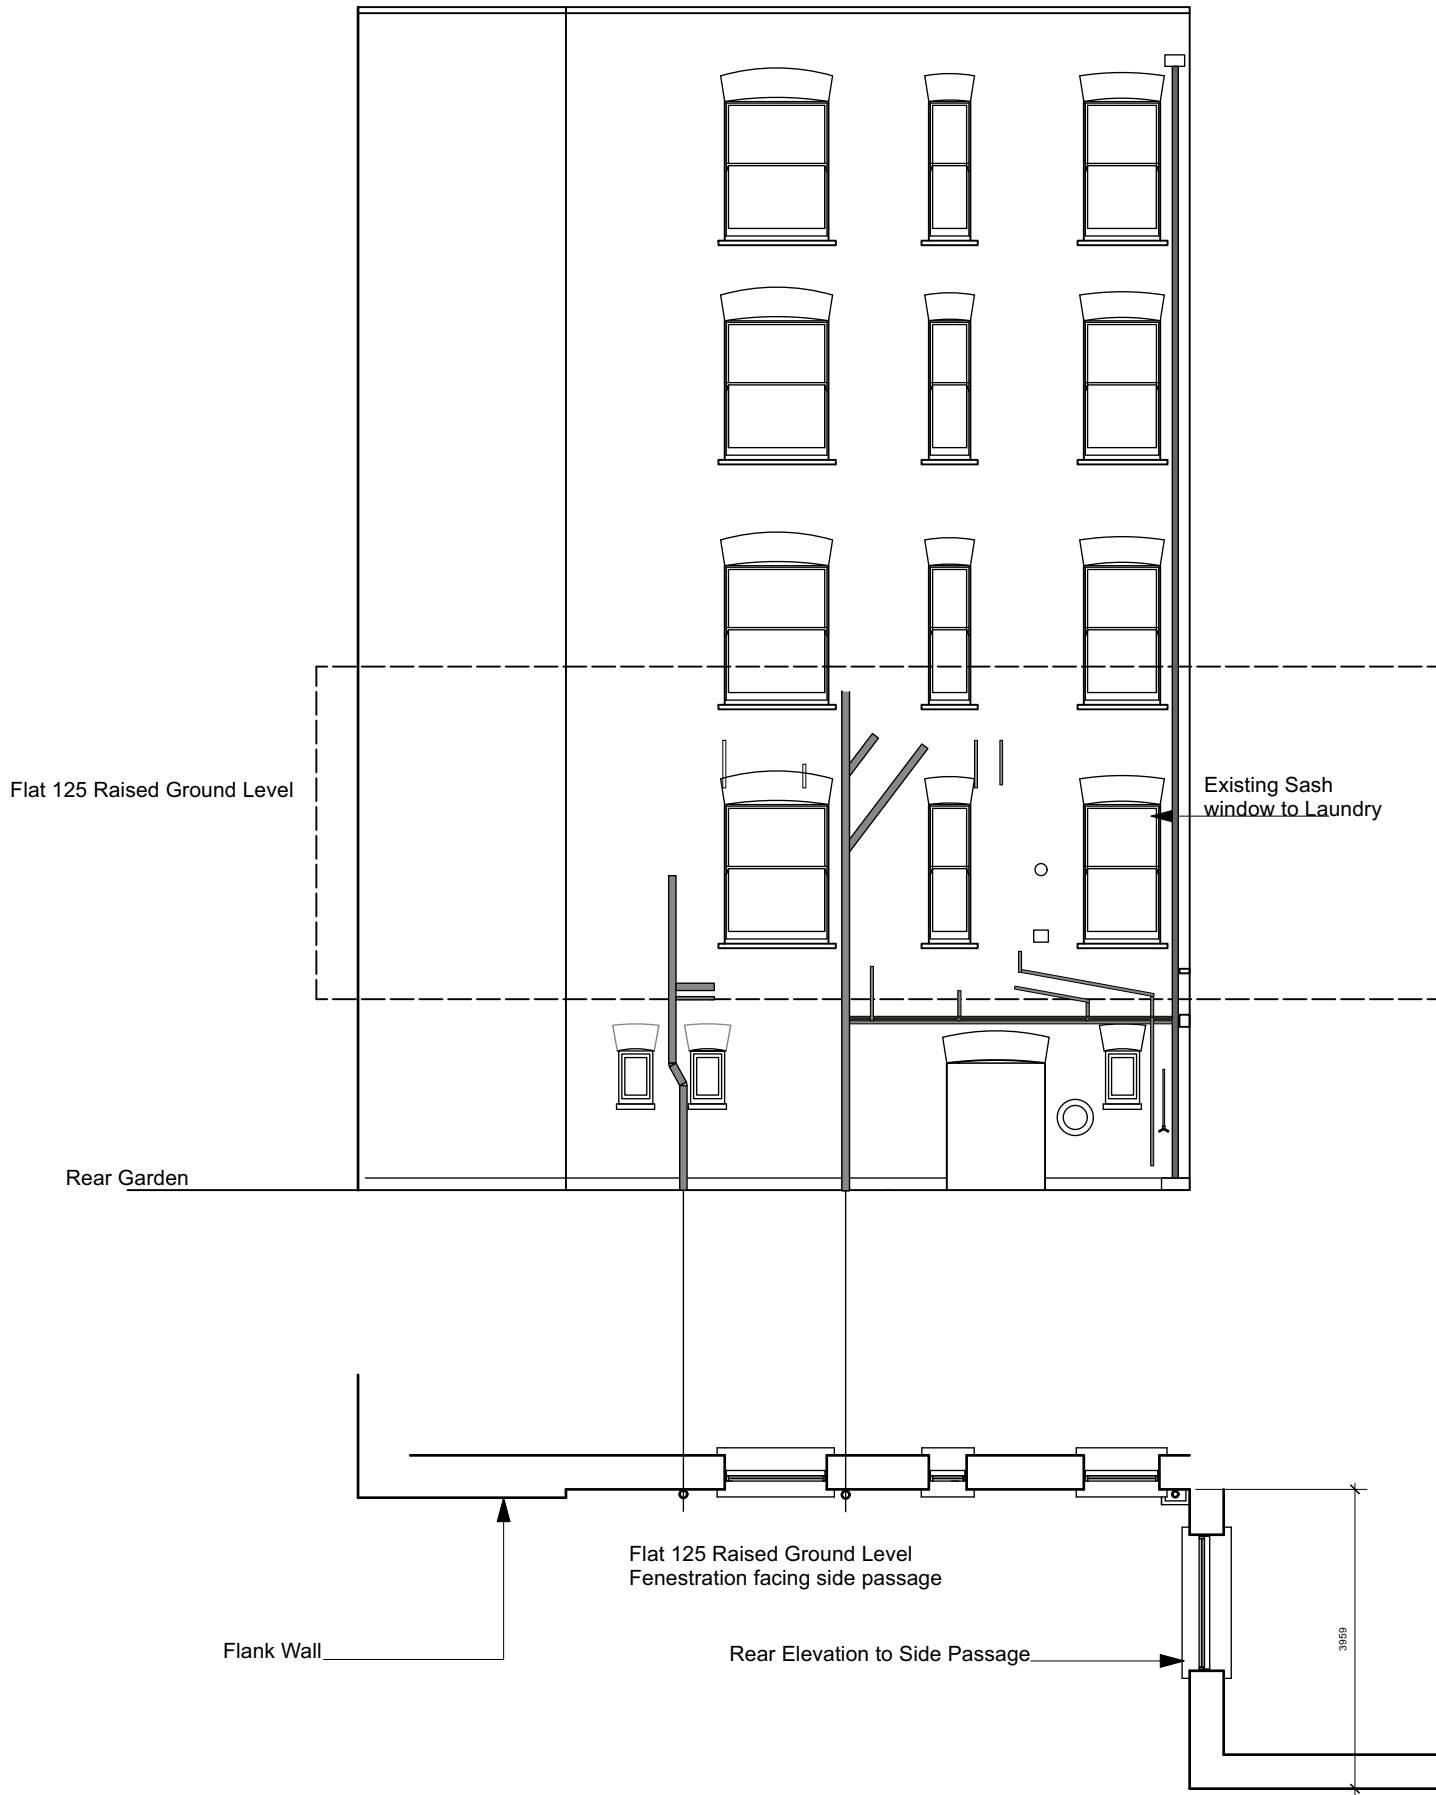

Plan and Elevation of side passage and flank wall.
Plan taken at raised Ground Level.



Scale: 1: 100 .

LINIA STUDIO LTD
Architecture & Interiors

CLIENT
Mr and Mrs Nuez

PROJECT
125 Broadhurst Mansions
London, NW6 3BJ

SHEET TITLE
Exist'g Side Passage Flank
Wall and plan

PHASE PLANNING
January 2023

SCALE 1:100 on A3 **DATE**

DWG NO. X-04 **Revision**

ALL DIMENSIONS AND LEVELS ARE TO BE
CHECKED ON SITE PRIOR TO THE
COMMENCEMENT OF WORK. DRAWINGS ARE
NOT FOR CONSTRUCTION