


1 Proposed Demolition - Lower Ground Floor
1:100

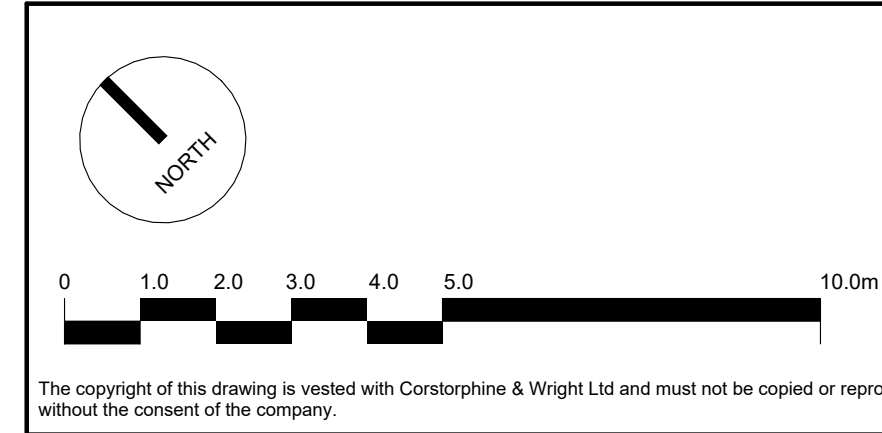

P-02 AMENDMENT TO AREAS SHOWING DEMOLITION: DEMOLITION ONLY SHOWN IN AREAS PRETAINING TO APPLICATION		09.02.2023	DL	ML
P-01 UPDATE TO APPLICATION BOUNDARY COLOUR AND KEY		07.02.2023	DL	ML
P-00 PLANNING		27.01.2023	DL	ML
Rev	Description	Date	Drw	CHK

Demolition Legend	
—	Demolition
 	Area Outside of Application
 	Area of Application

Client: Oxford Victoria House Ltd.		Corstorphine & Wright	
Project: 21593 - Victoria House		London Studio 21-27 Lisle's Court Street, Holborn, London, WC1N 3NL 020 7465 0800 corstorphine-wright.com	
Drawing Title: Plan - Proposed Demolition - Lower Ground Floor		Drawing No: 21593-CWA-LG-LG-DR-A-0432	Revision P-02
Drawing Status: PLANNING		Drawn DL	Checked ML
		Paper Size A0	Scale 1:100
		Date 27/01/2023	