

GENERAL NOTES

NOTE : THIS DRAWING TO BE READ IN CONJUNCTION
WITH ALL STANDARD DETAILS & SPECIFICATIONS. ALL
DIMENSIONS TO BE VERIFIED ON SITE. ALL WORKS TO
COMPLY WITH CURRENT BUILDING REGULATIONS

Window replacement:

A	Scale Bar Added at 1:5	DRAWN	
		CHK'D	
		APPR'D	
REV	REVISION DETAIL		DATE

PLANNING

CLIENT	
--------	--

BPT LTD



Unit 2, 6/7 St Mary at Hill, London, EC3R 8EE
Tel: 020 7100 1227 Fax: 020 7929 6714
Website: www.basebc.co.uk

PROJECT	
---------	--

6 PRIMROSE HILL STUDIOS,
LONDON, NW1 8TR


DRG.TITLE

PROPOSED REAR ROOFLIGHT
WINDOW SECTION


CAD REFERENCE

SCALE	DRAWN BY	CHECKED	APPROVED	DATE
1:5 ©A3	MK	NJG	NJG	11/22
DRG.No.				REVISION
BBC - 0791 - P07				A

Copyright of Base Building Consultancy Ltd. CONFIDENTIAL. This drawing is the property of Base Building Consultancy Ltd. No disclosure or copy of it may be made without the written permission of Base Building Consultancy Ltd.

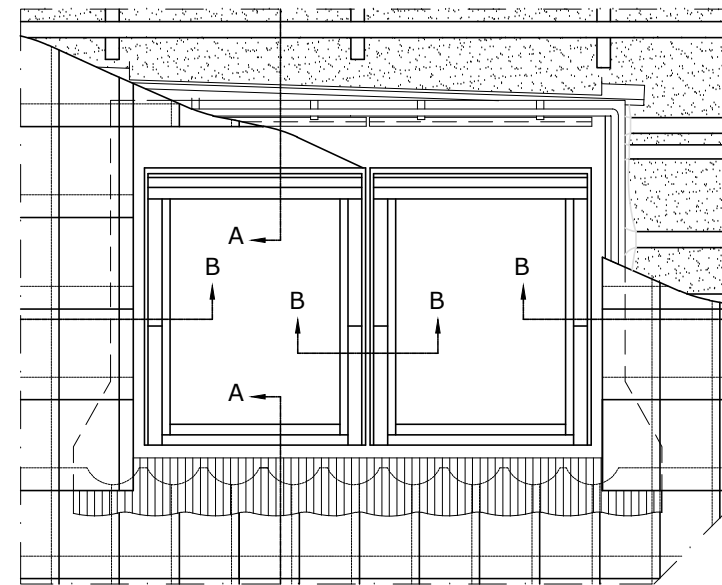

Section Key (Not to Scale)

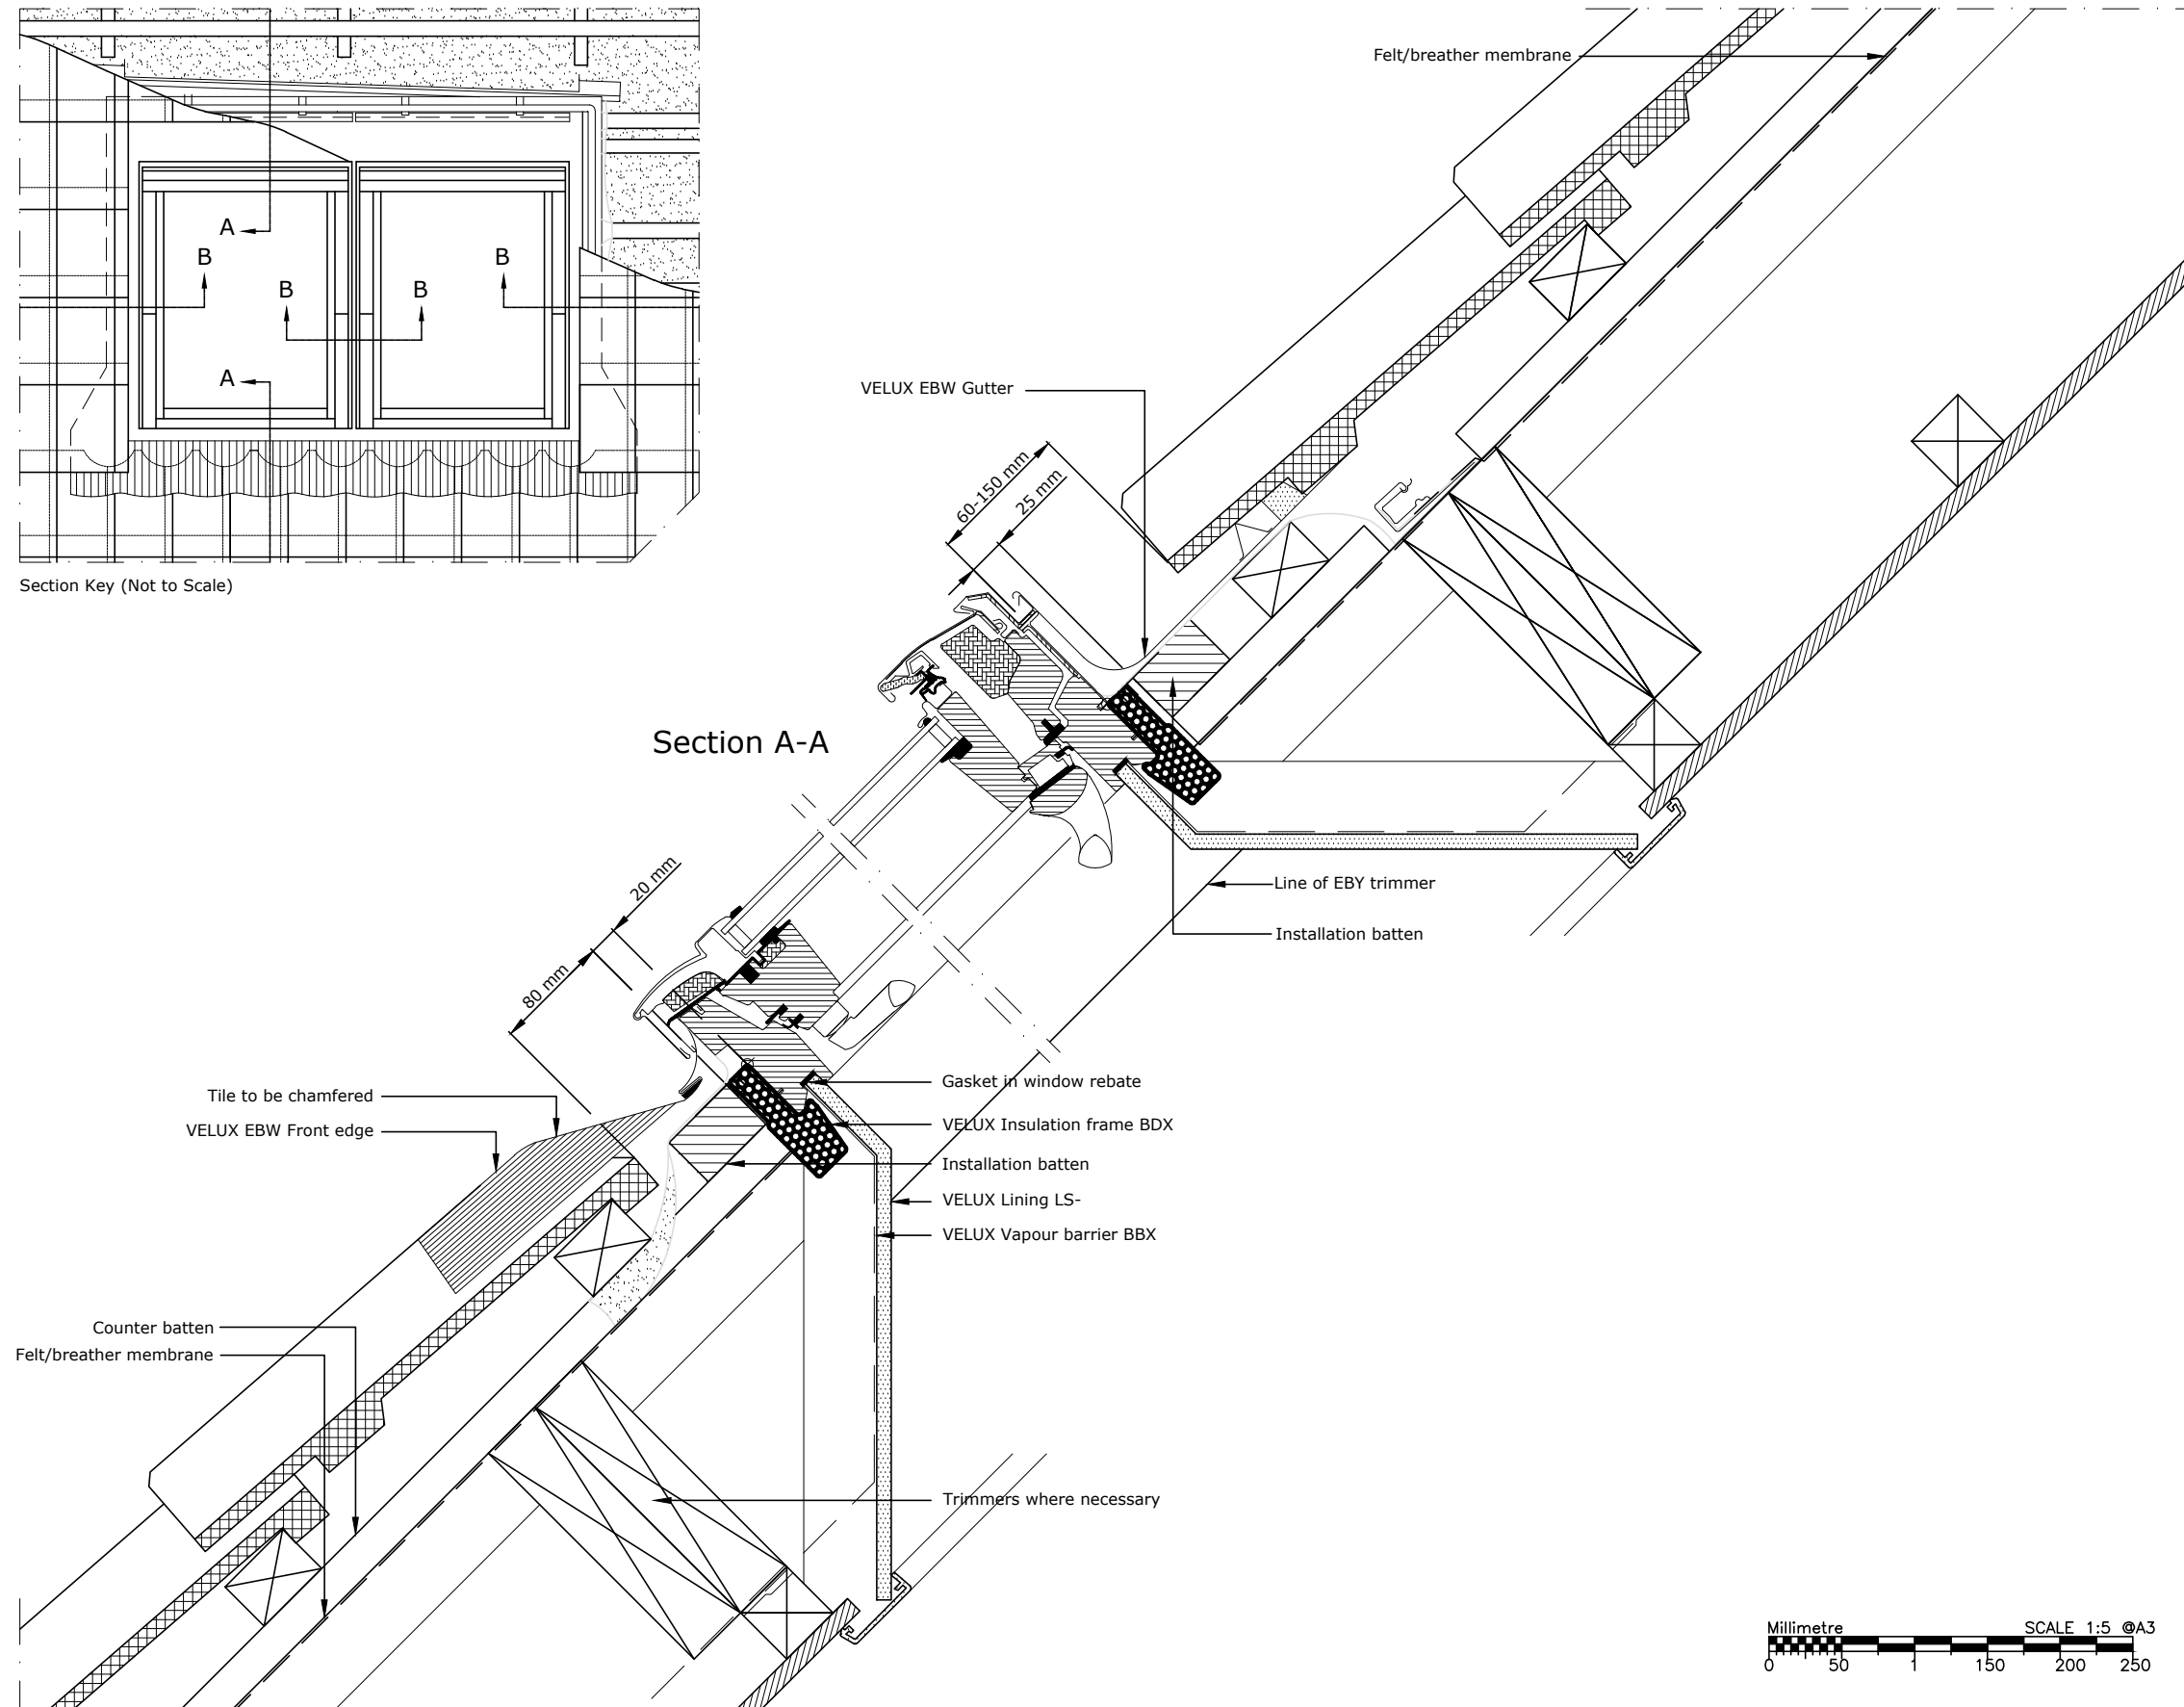

Section A-A

Felt/breather membrane

VELUX EBW Gutter

60-150 mm
25

1

—Line of EBY trimmer

- Installation batten

- Gasket in window rebate

- VELUX Insulation frame BDX

Installation batten

- VELUX Lining LS-

- VELUX Vapour barrier BBX

- Trimmers where necessary

Tile to be chamfered

VELUX EBW Front edge

Counter batten

Felt/breather membrane

Millimetre SCALE 1:5 @A3